


FINAL SURVEY	SURVEYED	BY	DATE
NOTE BOOK	PLOTTED		
NO.	AREAS CHECKED		

ORIGINAL SURVEY	SURVEYED	BY	DATE
NOTE BOOK	PLOTTED		
NO.	AREAS CHECKED		

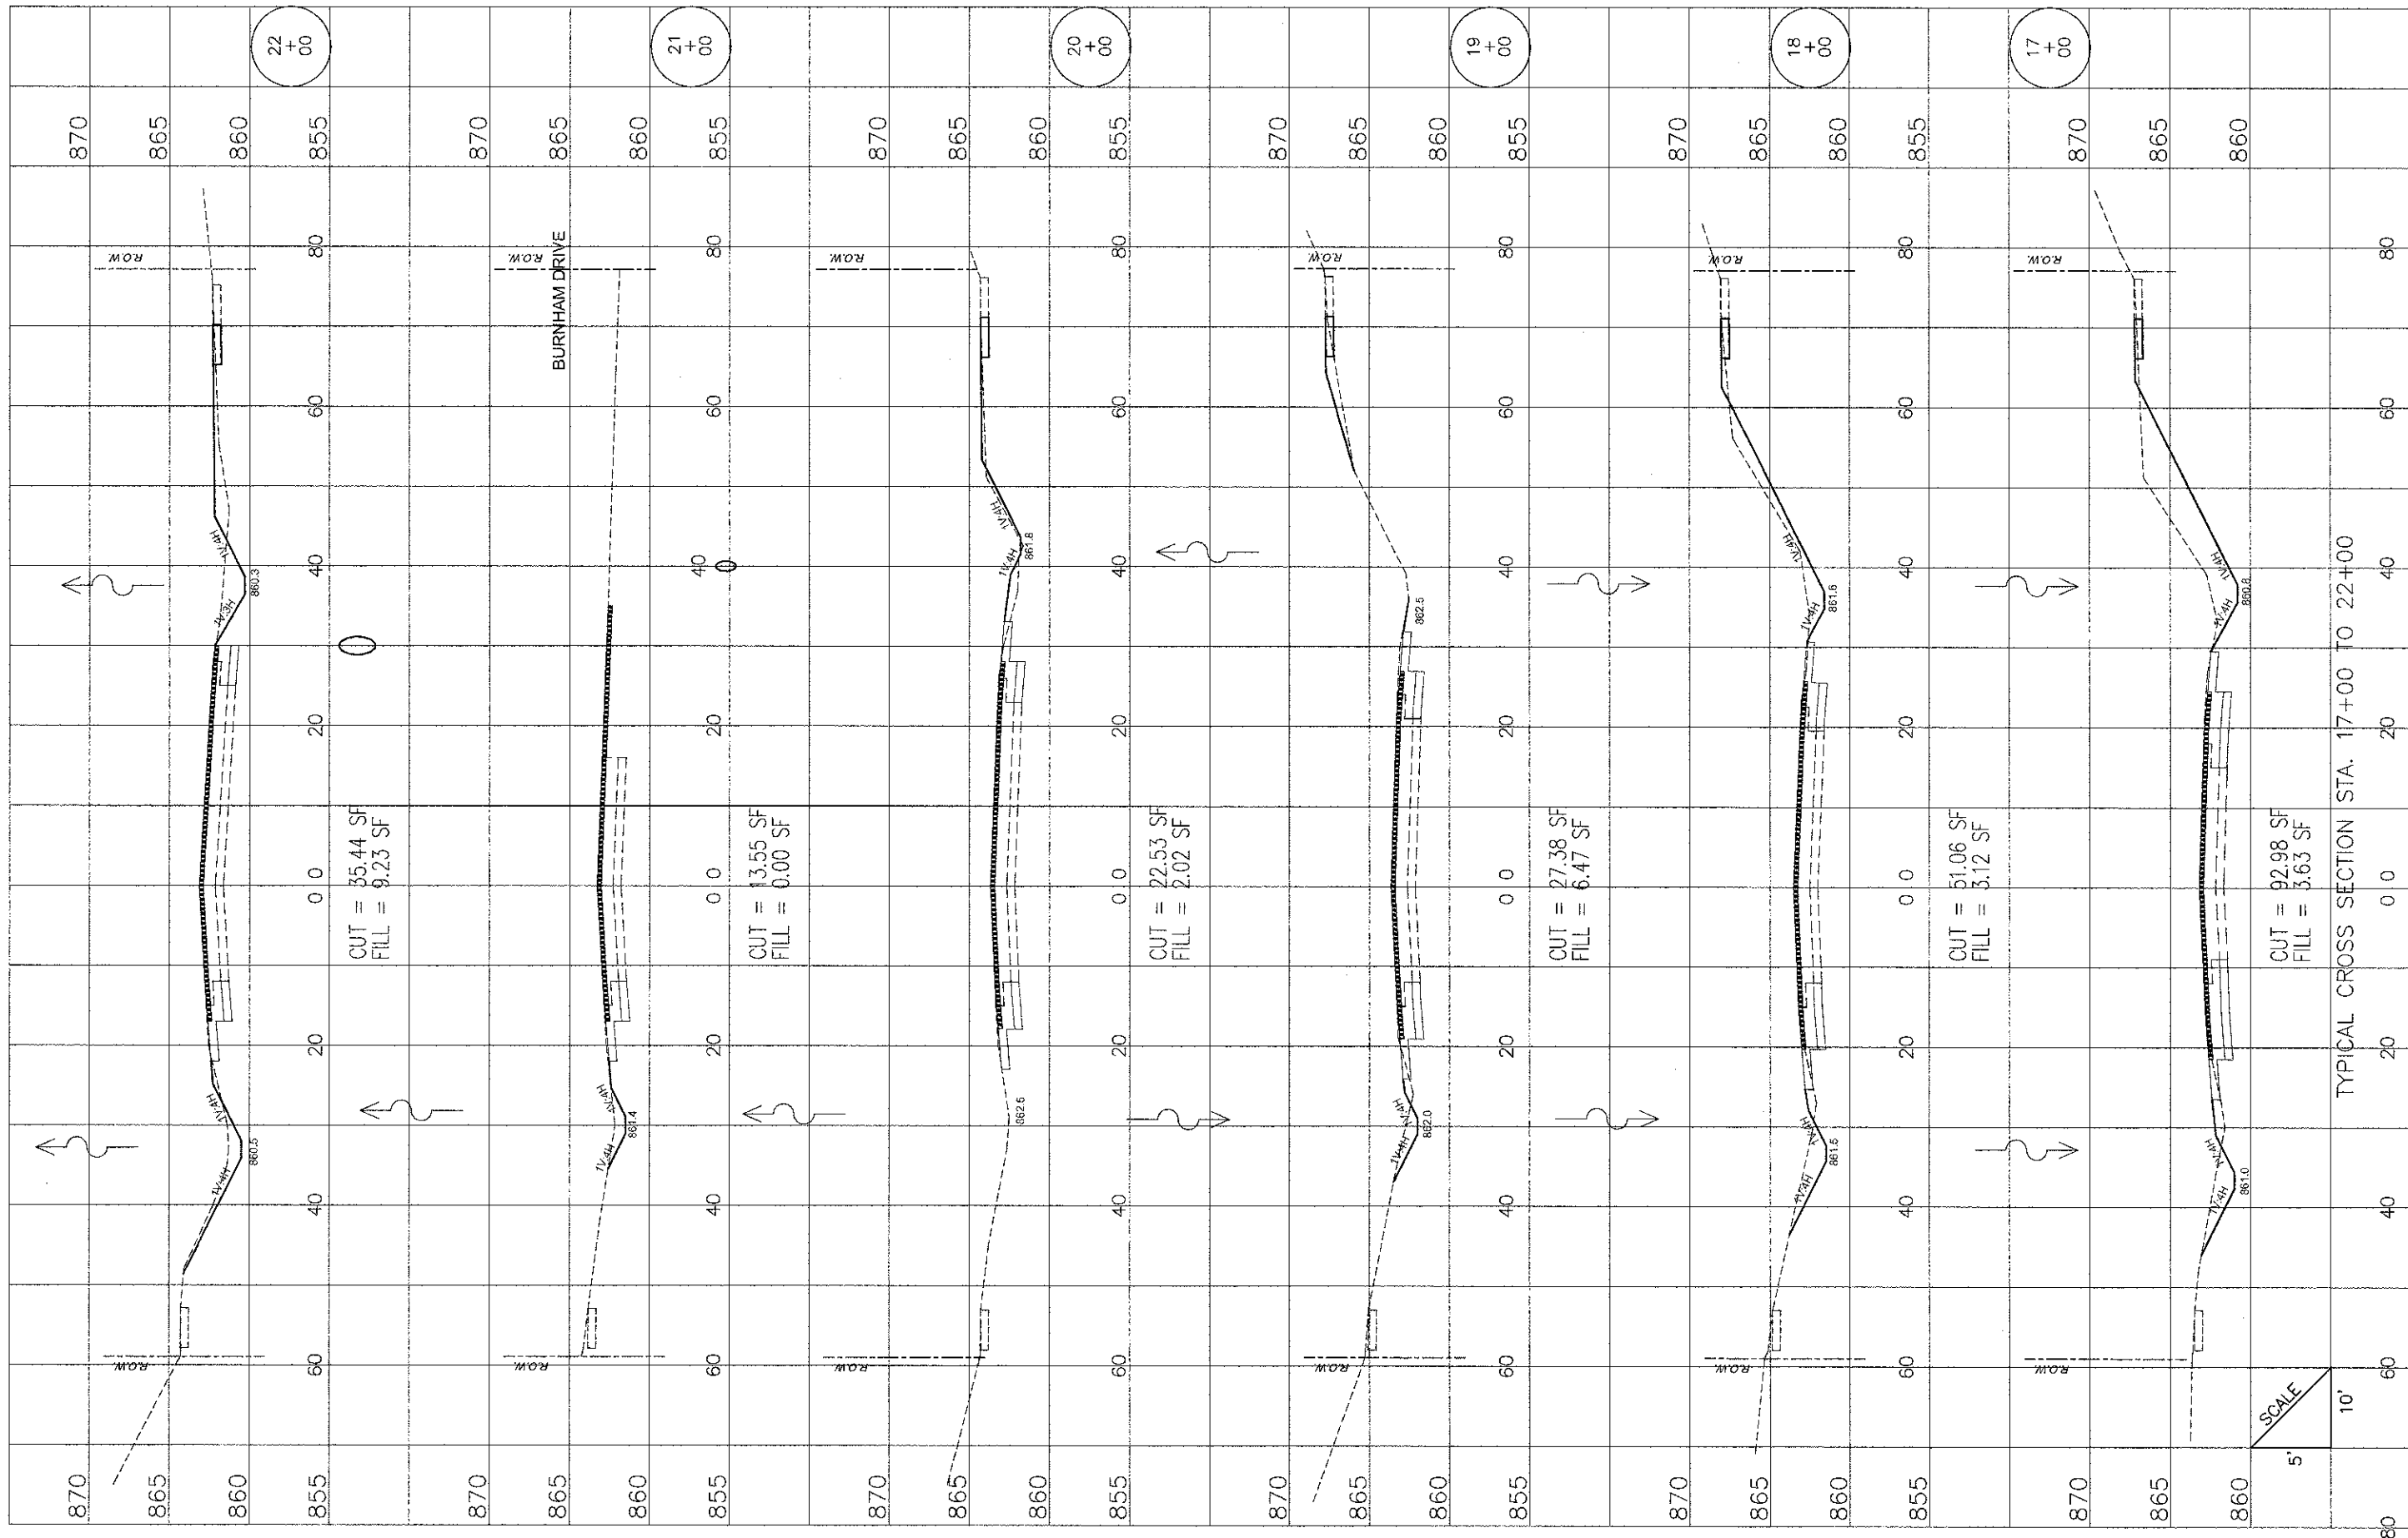

PALATINE ROAD

FILE NAME = 100367-xsec.dwg

DRAWN	- NMP	REVISED	-
CHECKED	- CJM	REVISED	-
DATE	- 02/07/11	REVISED	-

**STATE OF ILLINOIS  
DEPARTMENT OF TRANSPORTATION**

Palatine Road Widening STP Project  
Cross Sections

SCALE: SHEET NO. 3 OF 11 SHEETS STA. 17+00 TO STA. 22+00

F.A.U. RTE.	SECTION	COUNTY	TOTAL SHEETS	SHEET NO.
1285	09-00082-00-CH	Cook	97	89
CONTRACT NO. 63749			ILLINOIS FED. AID PROJECT CMM 9003(492)	