


FINAL SURVEY	SURVEYED	BY	DATE
NOTE BOOK	PLOTTED		
NO.	AREAS CHECKED		

ORIGINAL SURVEY	SURVEYED	BY	DATE
NOTE BOOK	PLOTTED		
NO.	AREAS CHECKED		

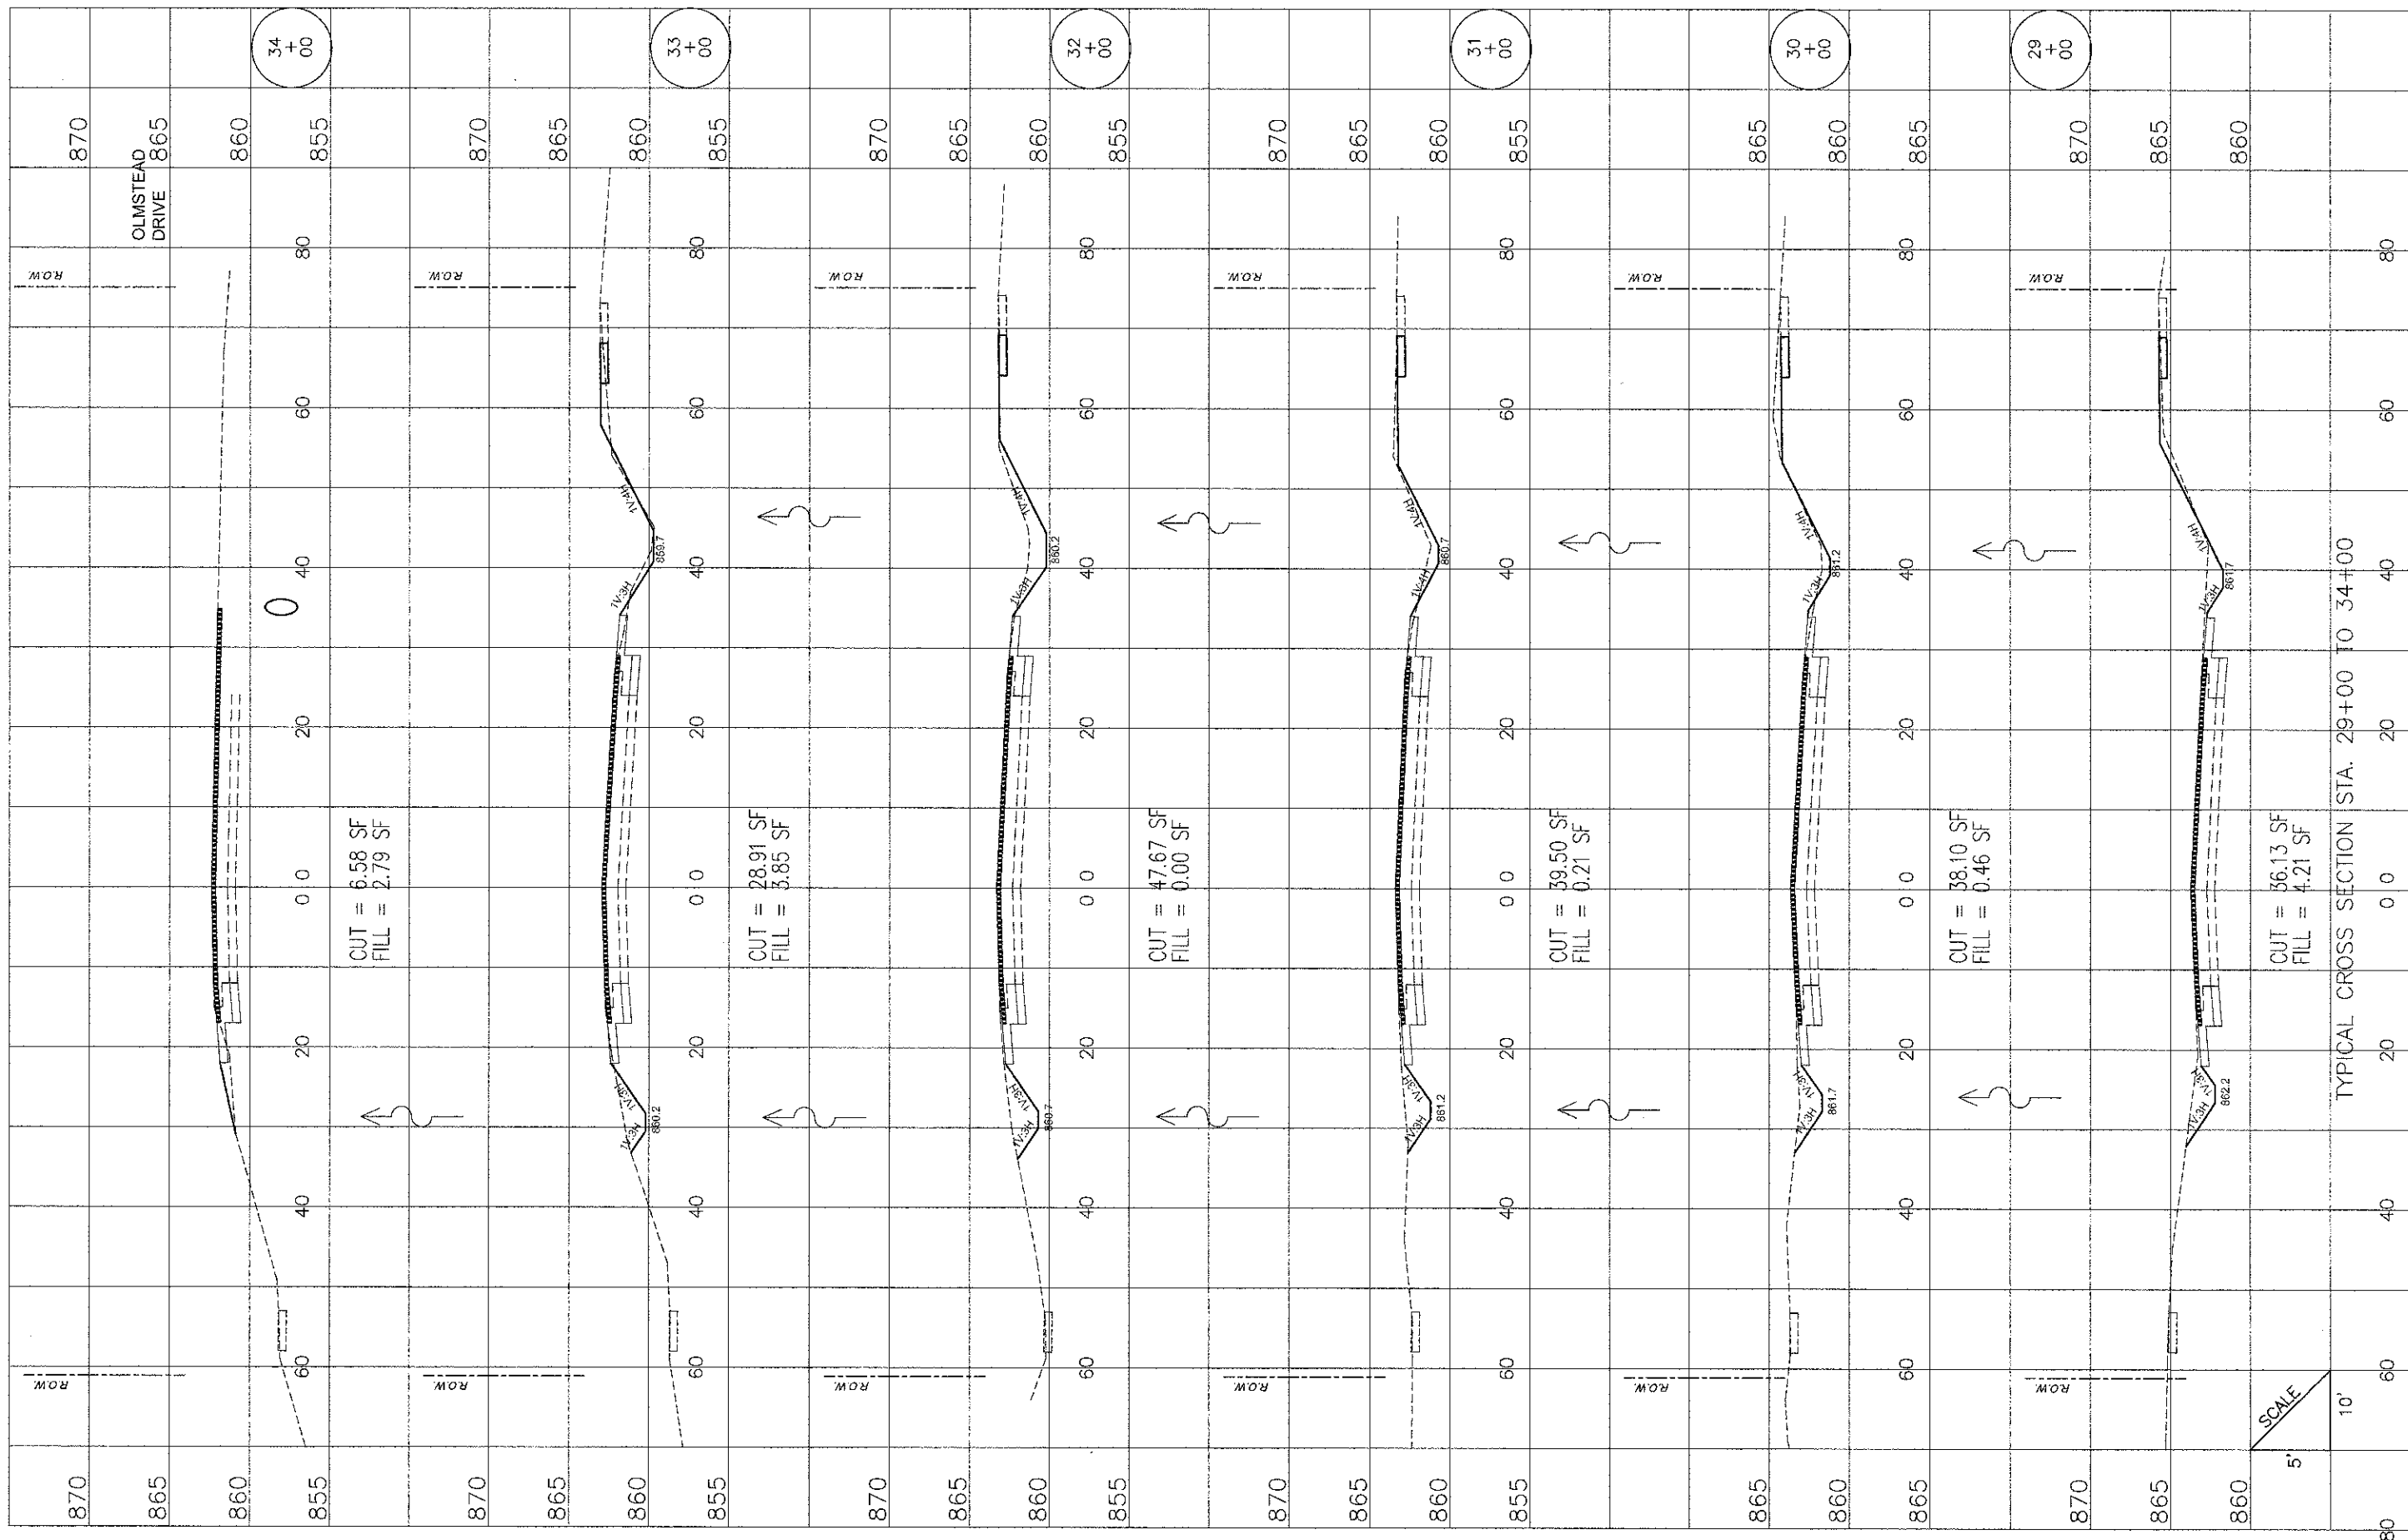

SCALE
5'
10'

TYPICAL CROSS SECTION STA. 29+00 TO 34+00

PALATINE ROAD

FILE NAME = 100387-xsec.dwg

DRAWN - NMP	REVISED -
CHECKED - CJM	REVISED -
DATE - 02/07/11	REVISED -

STATE OF ILLINOIS
DEPARTMENT OF TRANSPORTATION

Palatine Road Widening STP Project
Cross Sections

SCALE: SHEET NO. 5 OF 11 SHEETS STA. 29+00 TO STA. 34+00

F.A.U. RTE. 1285	SECTION 09-00082-00-CH	COUNTY Cook	TOTAL SHEETS 97	SHEET NO. 91
CONTRACT NO. 63749				ILLINOIS FED. AID PROJECT CMM 9003(492)