


| | | | |
|-------------------|---------------|----|------|
| FINAL SURVEY | SURVEYED | BY | DATE |
| NOTE BOOK | PLOTTED | | |
| AREAS | TEMPLATE | | |
| NO. AREAS CHECKED | AREAS CHECKED | | |

| | | | |
|-------------------|---------------|----|------|
| ORIGINAL SURVEY | REVISIONS | BY | DATE |
| NOTE BOOK | PLATE | | |
| AREAS | AREAS | | |
| NO. AREAS CHECKED | AREAS CHECKED | | |

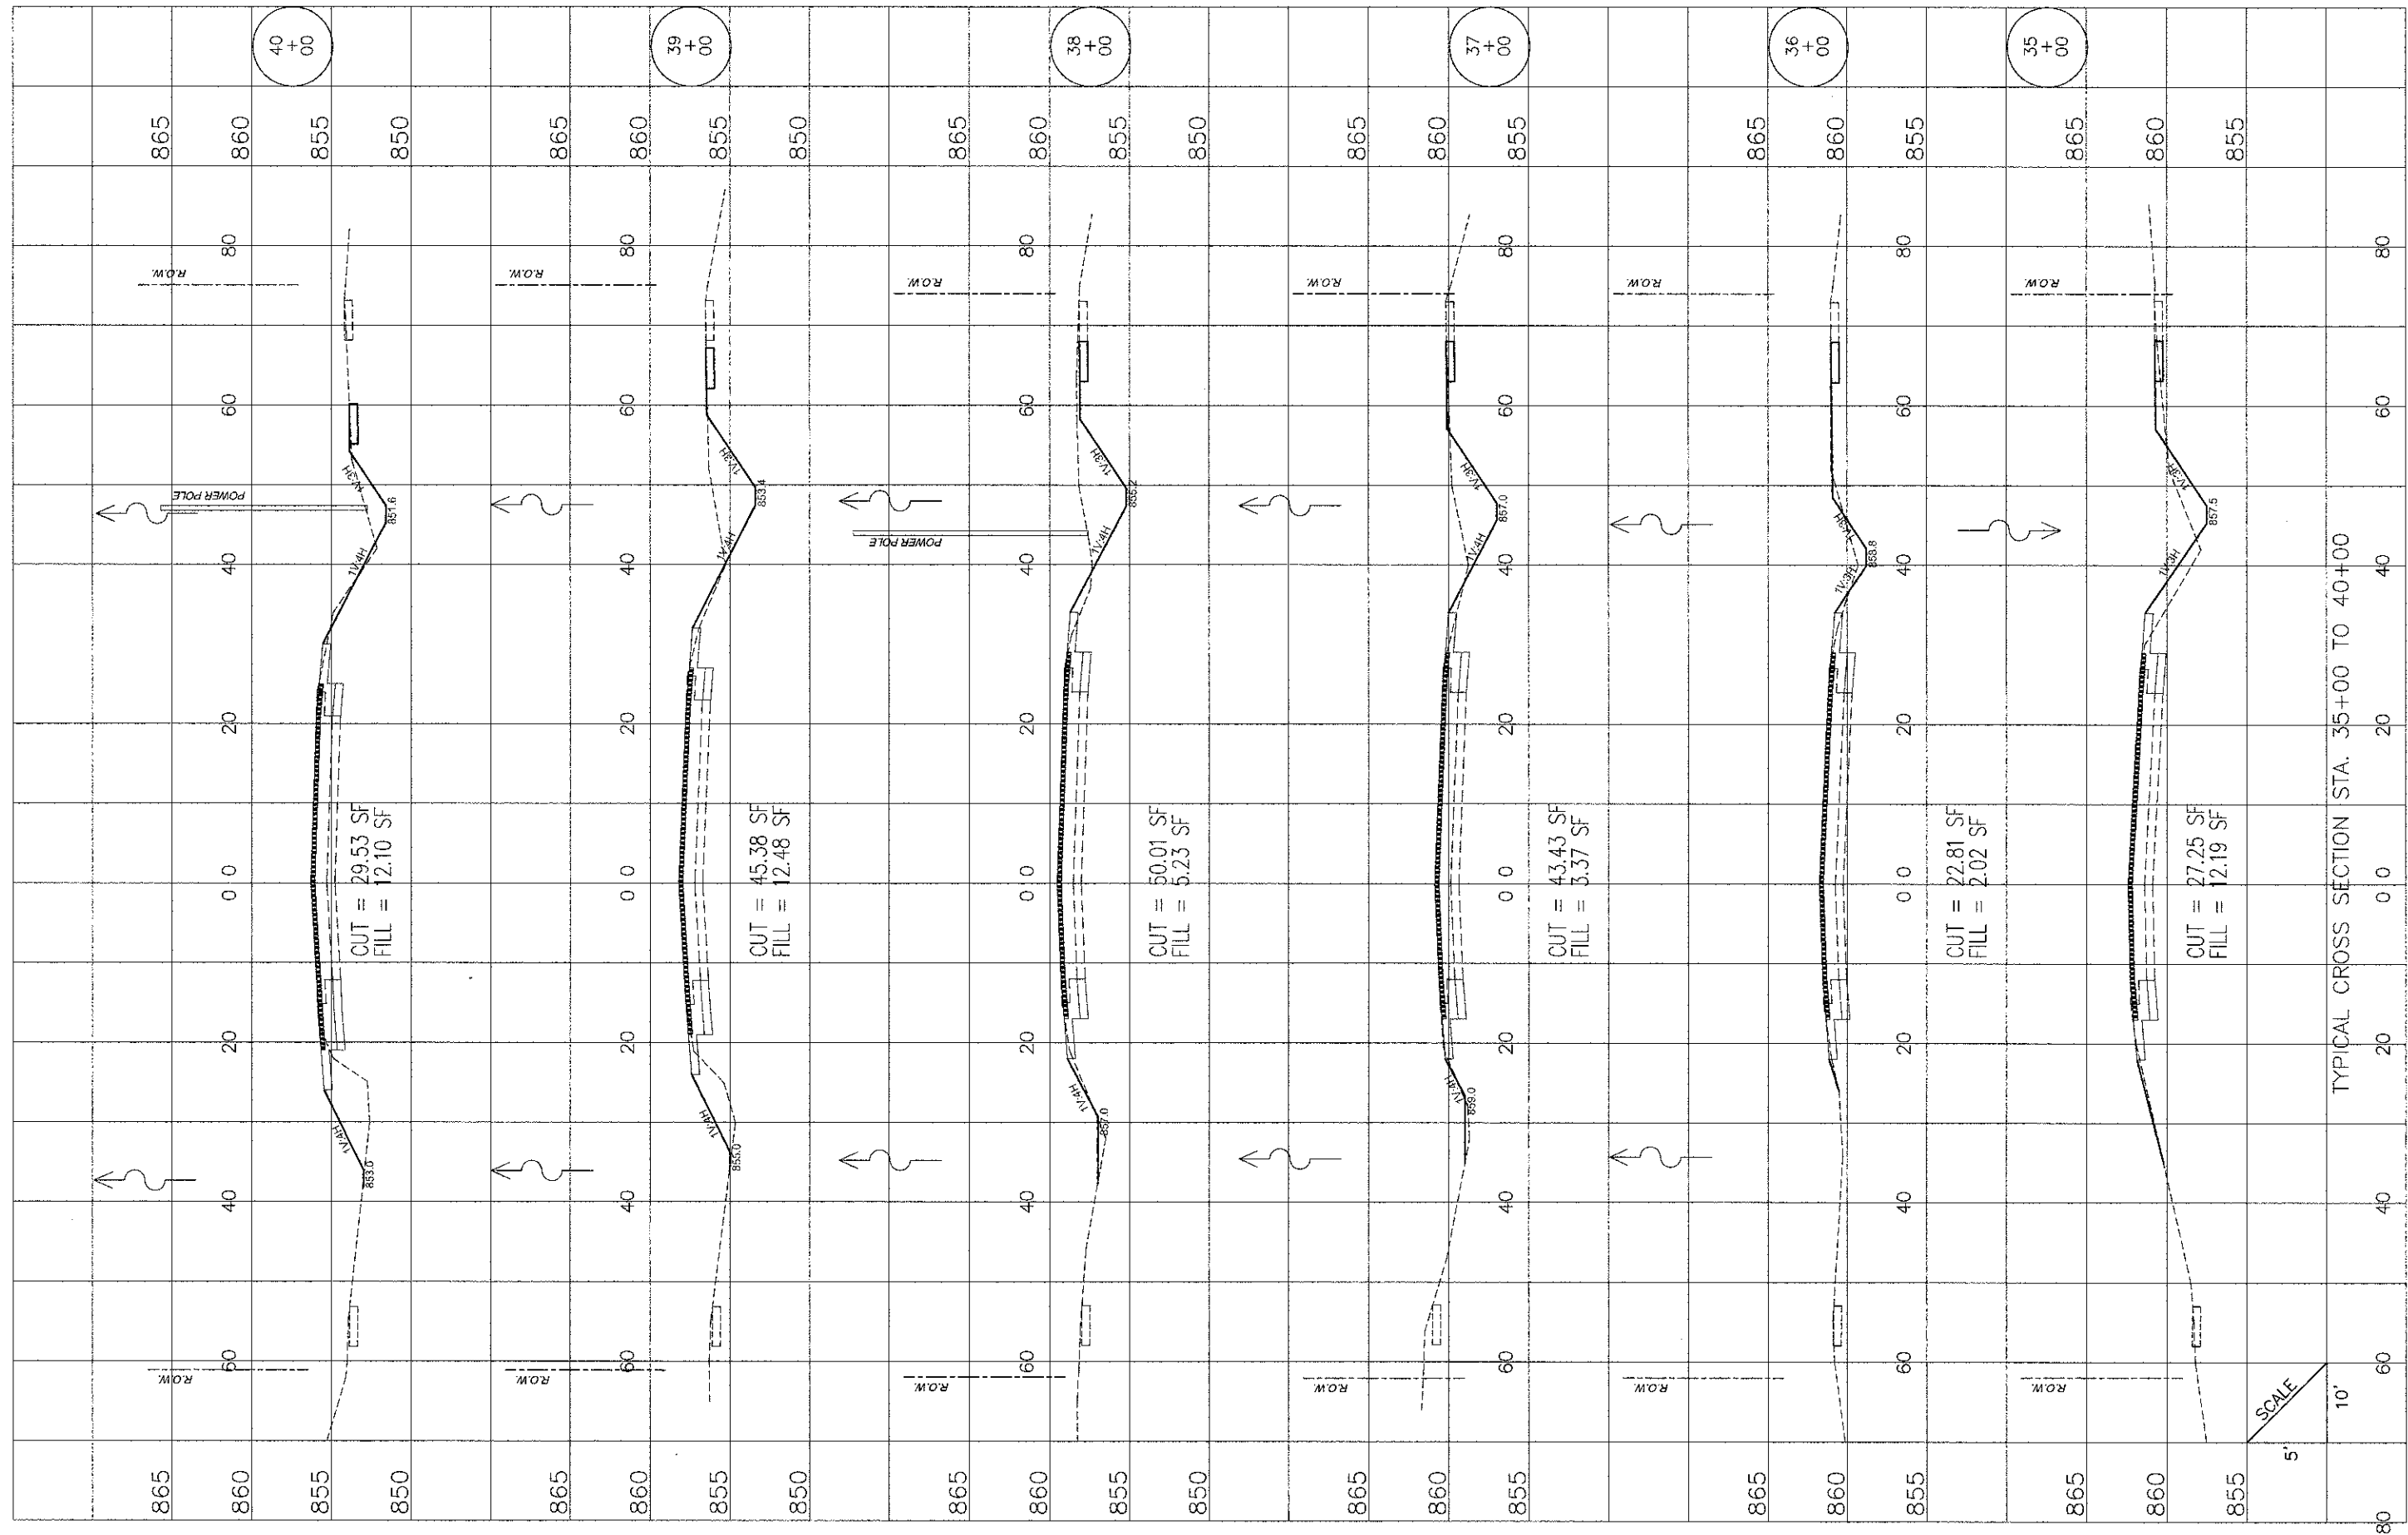

TYPICAL CROSS SECTION STA. 35+00 TO 40+00

PALATINE ROAD

SCALE
5'
10'

FILE NAME = 100367-xsec.dwg

DRAWN - NMP
CHECKED - CJM
DATE -

REVISED -
REVISED -
REVISED -

STATE OF ILLINOIS
DEPARTMENT OF TRANSPORTATION

Palatine Road Widening STP Project
Cross Sections

SCALE: SHEET NO. 6 OF 11 SHEETS STA. 35+00 TO STA. 40+00

| | | | | |
|---|----------------|--------|--------------|-----------|
| F.A.U. RTE. | SECTION | COUNTY | TOTAL SHEETS | SHEET NO. |
| 1285 | 09-00082-00-CH | Cook | 97 | 92 |
| CONTRACT NO. 63749 | | | | |
| ILLINOIS FED. AID PROJECT CMM 9003(492) | | | | |