


FINAL SURVEY	DATE
SURVEYED	BY
TEMPLATE	
NOTE BOOK	
AREAS CHECKED	
NO.	

ORIGINAL SURVEY	DATE
SURVEYED	BY
TEMPLATE	
NOTE BOOK	
AREAS CHECKED	
NO.	

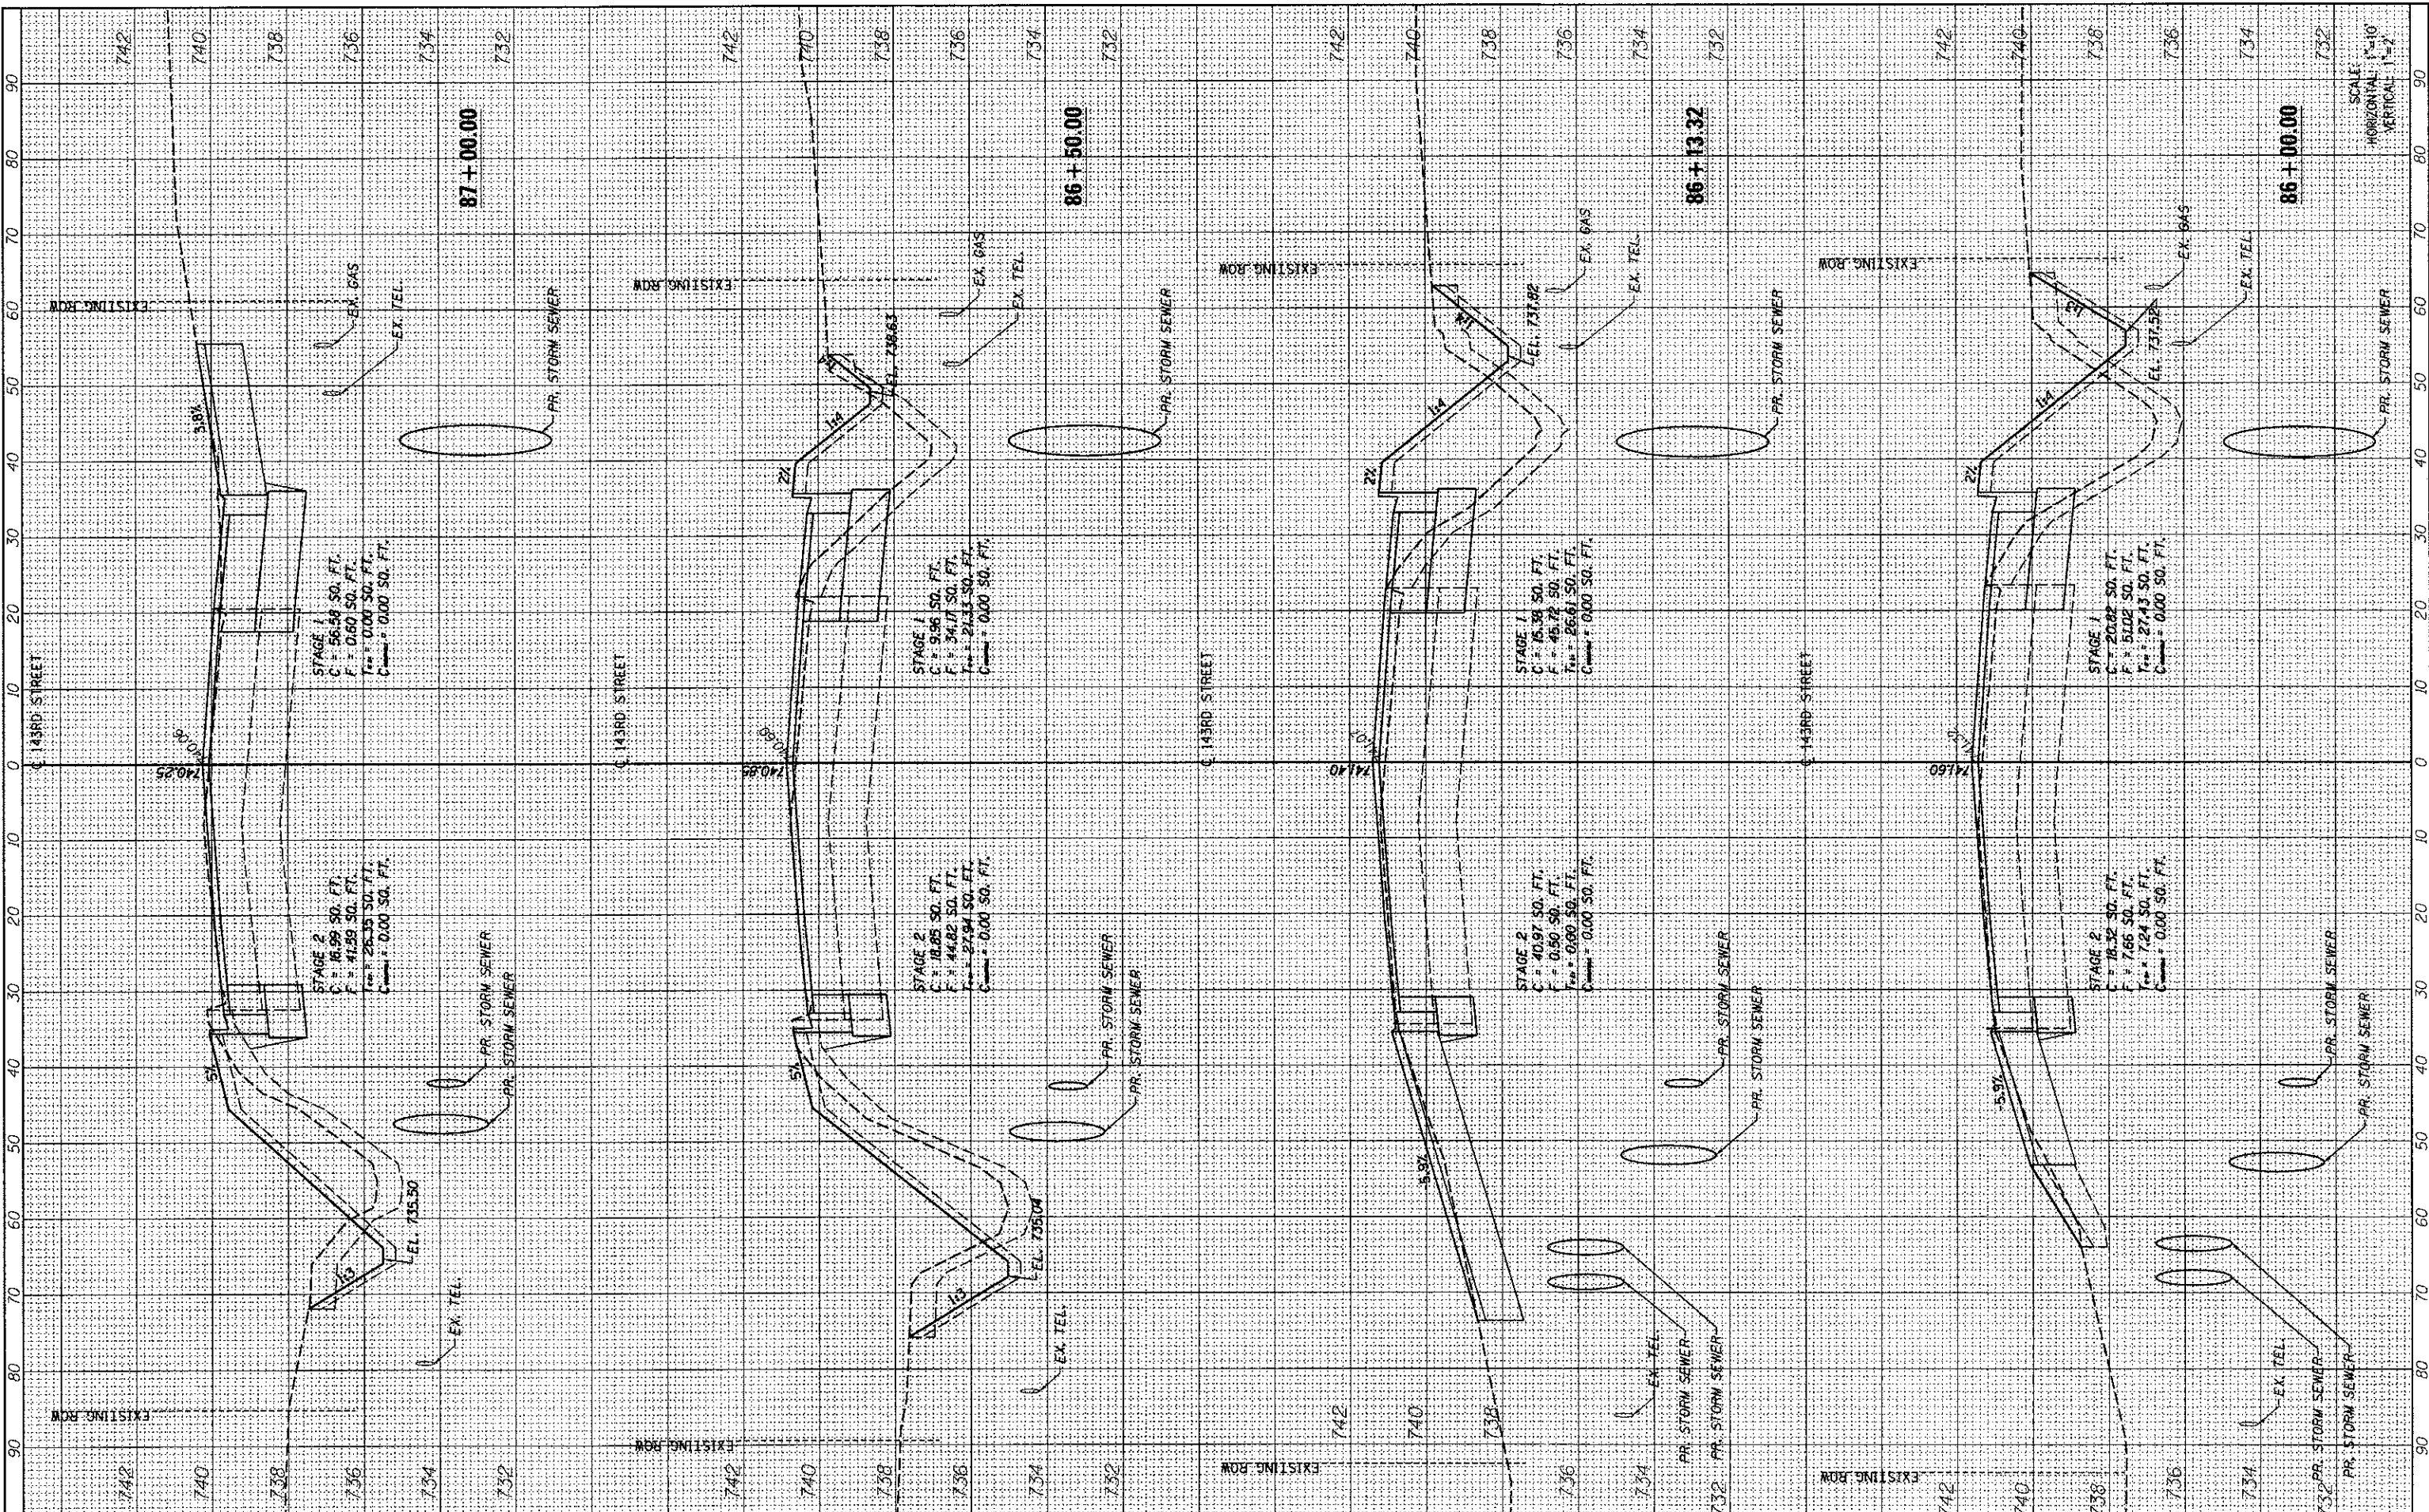

FILE NAME : ...\\willco-91856879-ah1843-XS-3.dgn  
 PLOT SCALE = #SCALE#  
 PLOT DATE = 9/25/2012

DESIGNED - MC	REVISED
DRAWN - AP	REVISED
CHECKED - GAO	REVISED
DATE - 09/28/2012	REVISED

**SEPSTEIN**  
 600 WILSON ST  
 CHICAGO, ILLINOIS 60611-2201  
 TEL: 312.644.9100  
 FAX: 312.659.1217  
 WEB: www.sepstein.com

**STATE OF ILLINOIS  
 DEPARTMENT OF TRANSPORTATION**

**143RD STREET CROSS SECTIONS**  
 SCALE: SHEET NO. 3 OF 15 SHEETS STA. 86+00.00 TO STA. 87+00.00

F.A. RTE.	SECTION	COUNTY	TOTAL SHEETS	SHEET NO.
1600	06-00169-14-FP	WILL	55	43
CONTRACT NO. 63752				ILLINOIS FED. AID PROJECT