


DATE	
BY	
DESIGNED	
DRAWN	
CHECKED	
DATE	
REVISIONS	
NO.	
DESCRIPTION	
DATE	
BY	
DESIGNED	
DRAWN	
CHECKED	
DATE	
REVISIONS	
NO.	
DESCRIPTION	

DATE	
BY	
DESIGNED	
DRAWN	
CHECKED	
DATE	
REVISIONS	
NO.	
DESCRIPTION	
DATE	
BY	
DESIGNED	
DRAWN	
CHECKED	
DATE	
REVISIONS	
NO.	
DESCRIPTION	

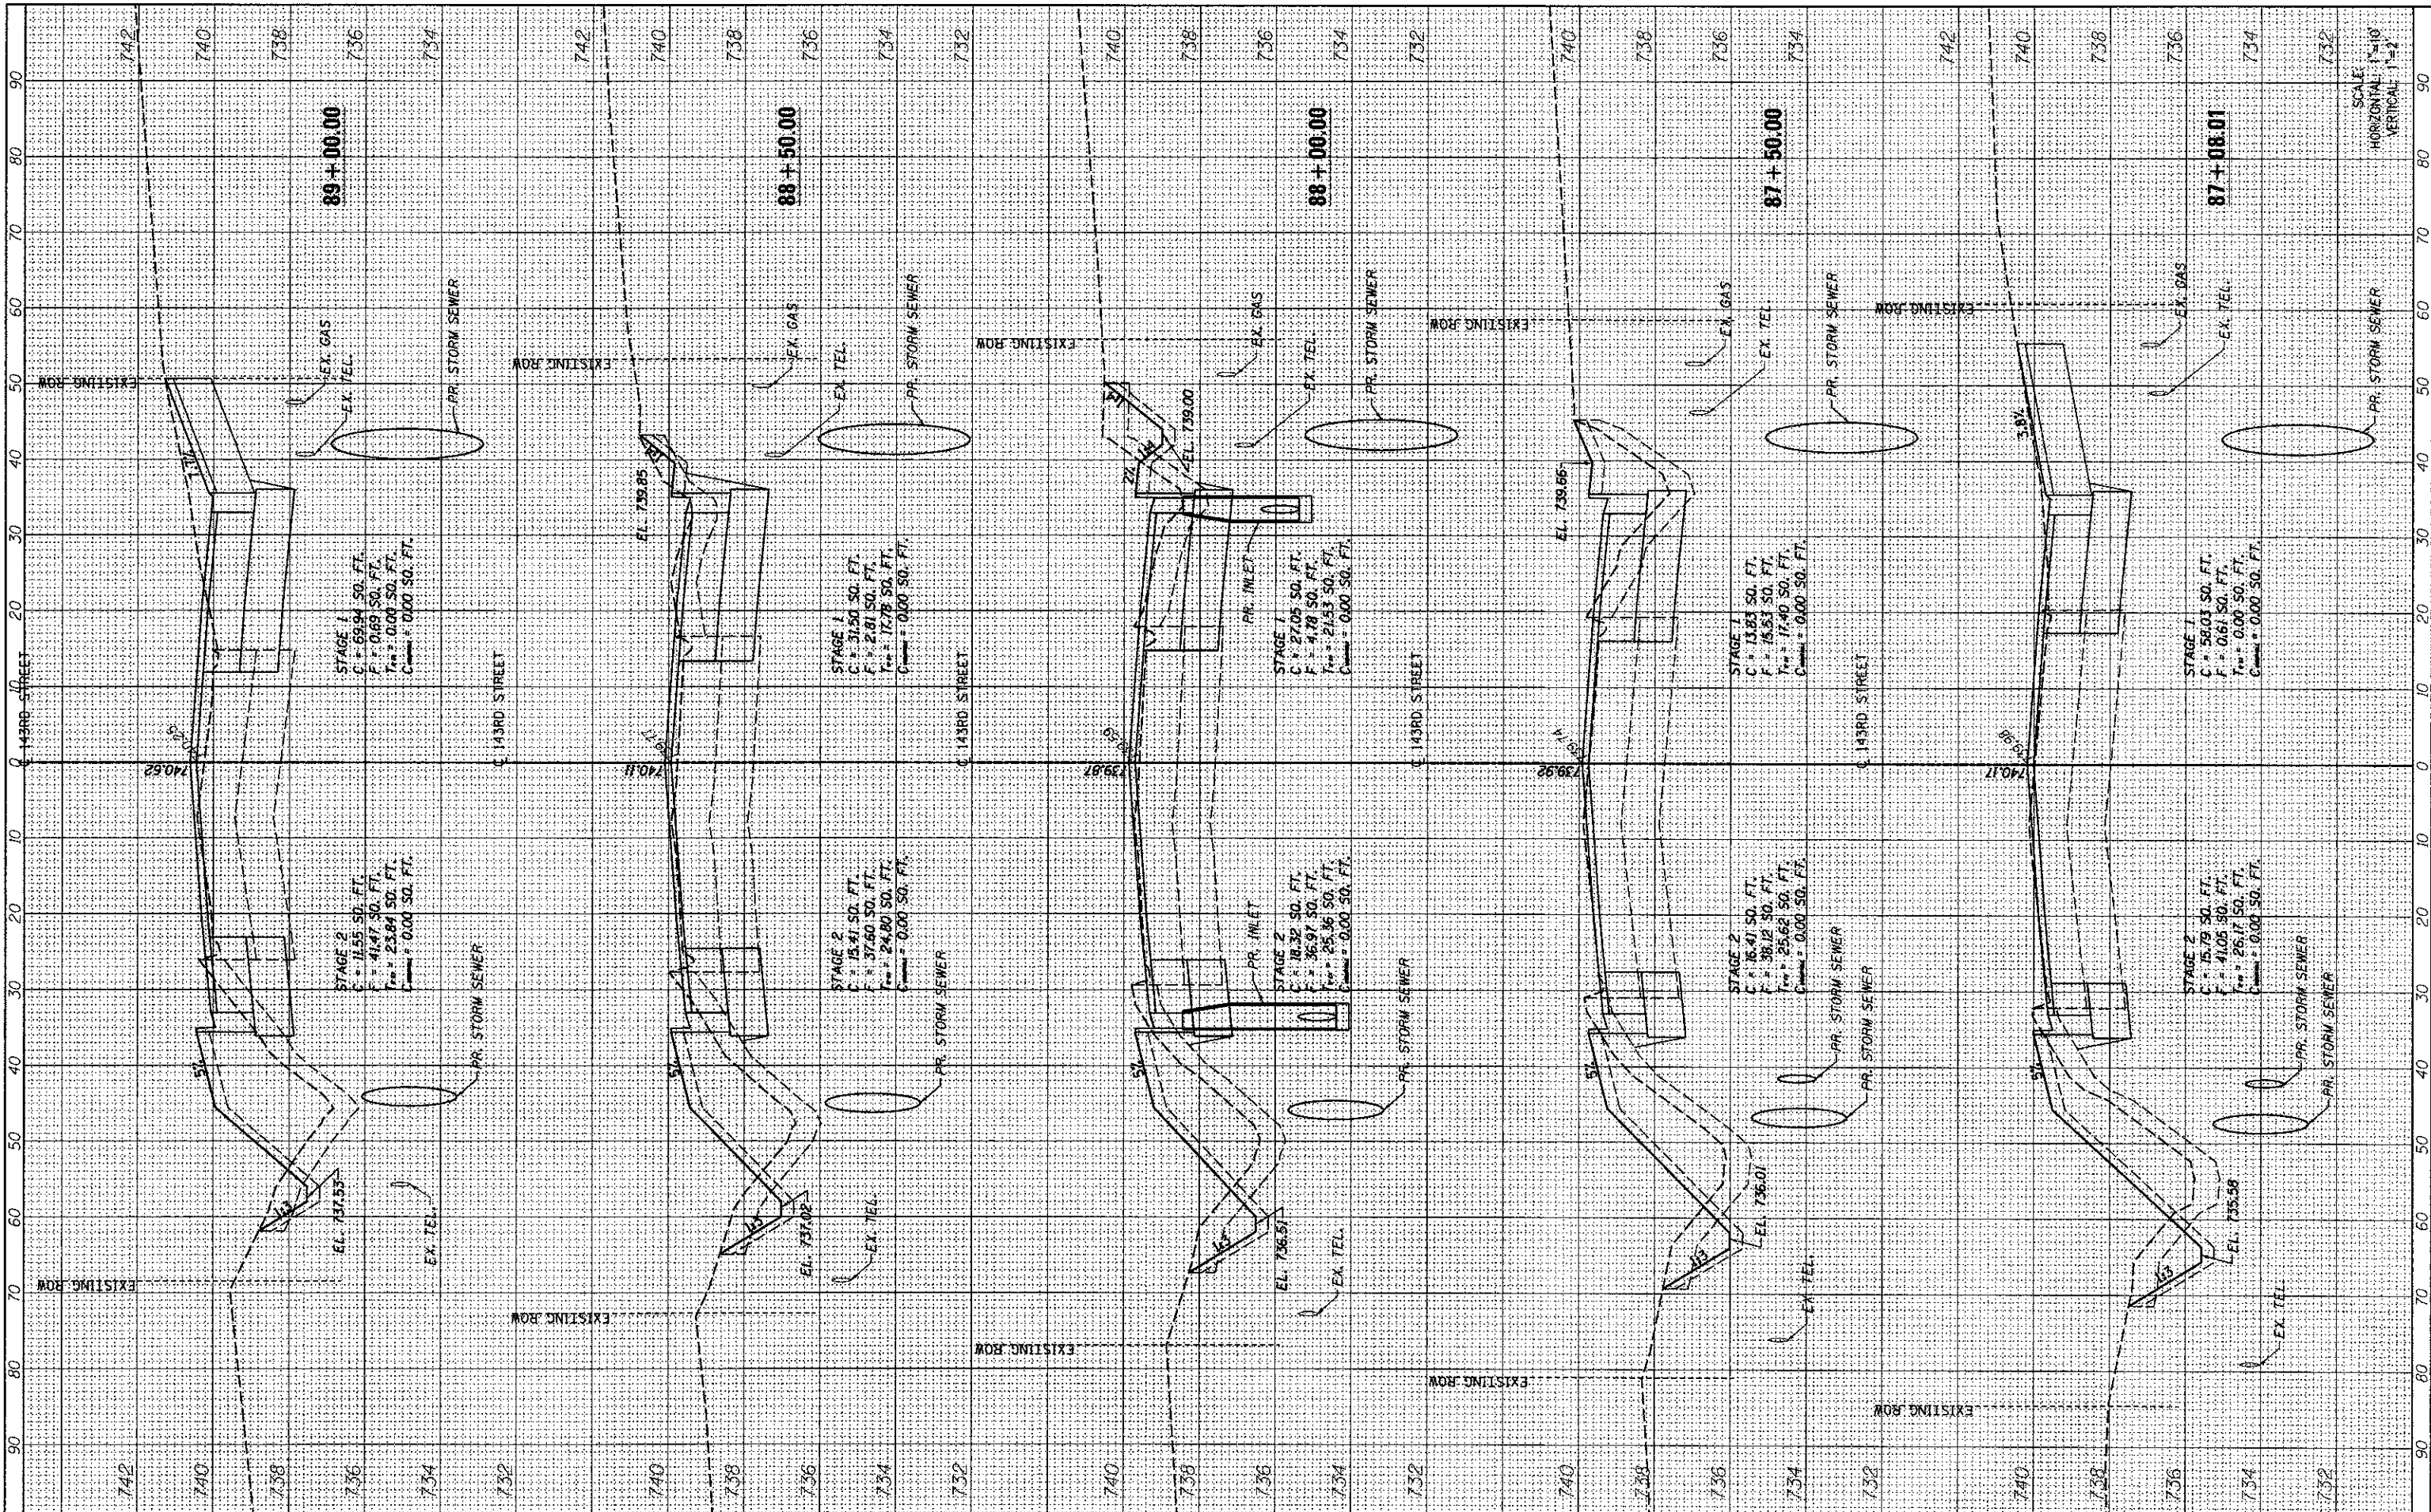

FILE NAME = ...\\w11co-9185609-shr044-X5-4.dgn
 PLOT SCALE = #SCALE#
 PLOT DATE = 9/25/2012

DESIGNED - MC
 DRAWN - AP
 CHECKED - GAO
 DATE - 09/28/2012

REVISED -
 REVISED -
 REVISED -
 REVISED -



STATE OF ILLINOIS
 DEPARTMENT OF TRANSPORTATION

143RD STREET CROSS SECTIONS
 SCALE: SHEET NO. 4 OF 15 SHEETS STA. 87+09.39 TO STA. 89+00.00

F.A. RTE.	SECTION	COUNTY	TOTAL SHEETS	SHEET NO.
1600	06-00169-14-FP	WILL	55	44
CONTRACT NO. 63752				
ILLINOIS FED. AID PROJECT				

SCALE:
 HORIZONTAL 1"=10'
 VERTICAL 1"=2'