


BY	DATE
SURVEYED	
PLOTTED	
NOTE BOOK	
AREAS CHECKED	
NO.	

BY	DATE
SURVEYED	
PLOTTED	
NOTE BOOK	
AREAS CHECKED	
NO.	

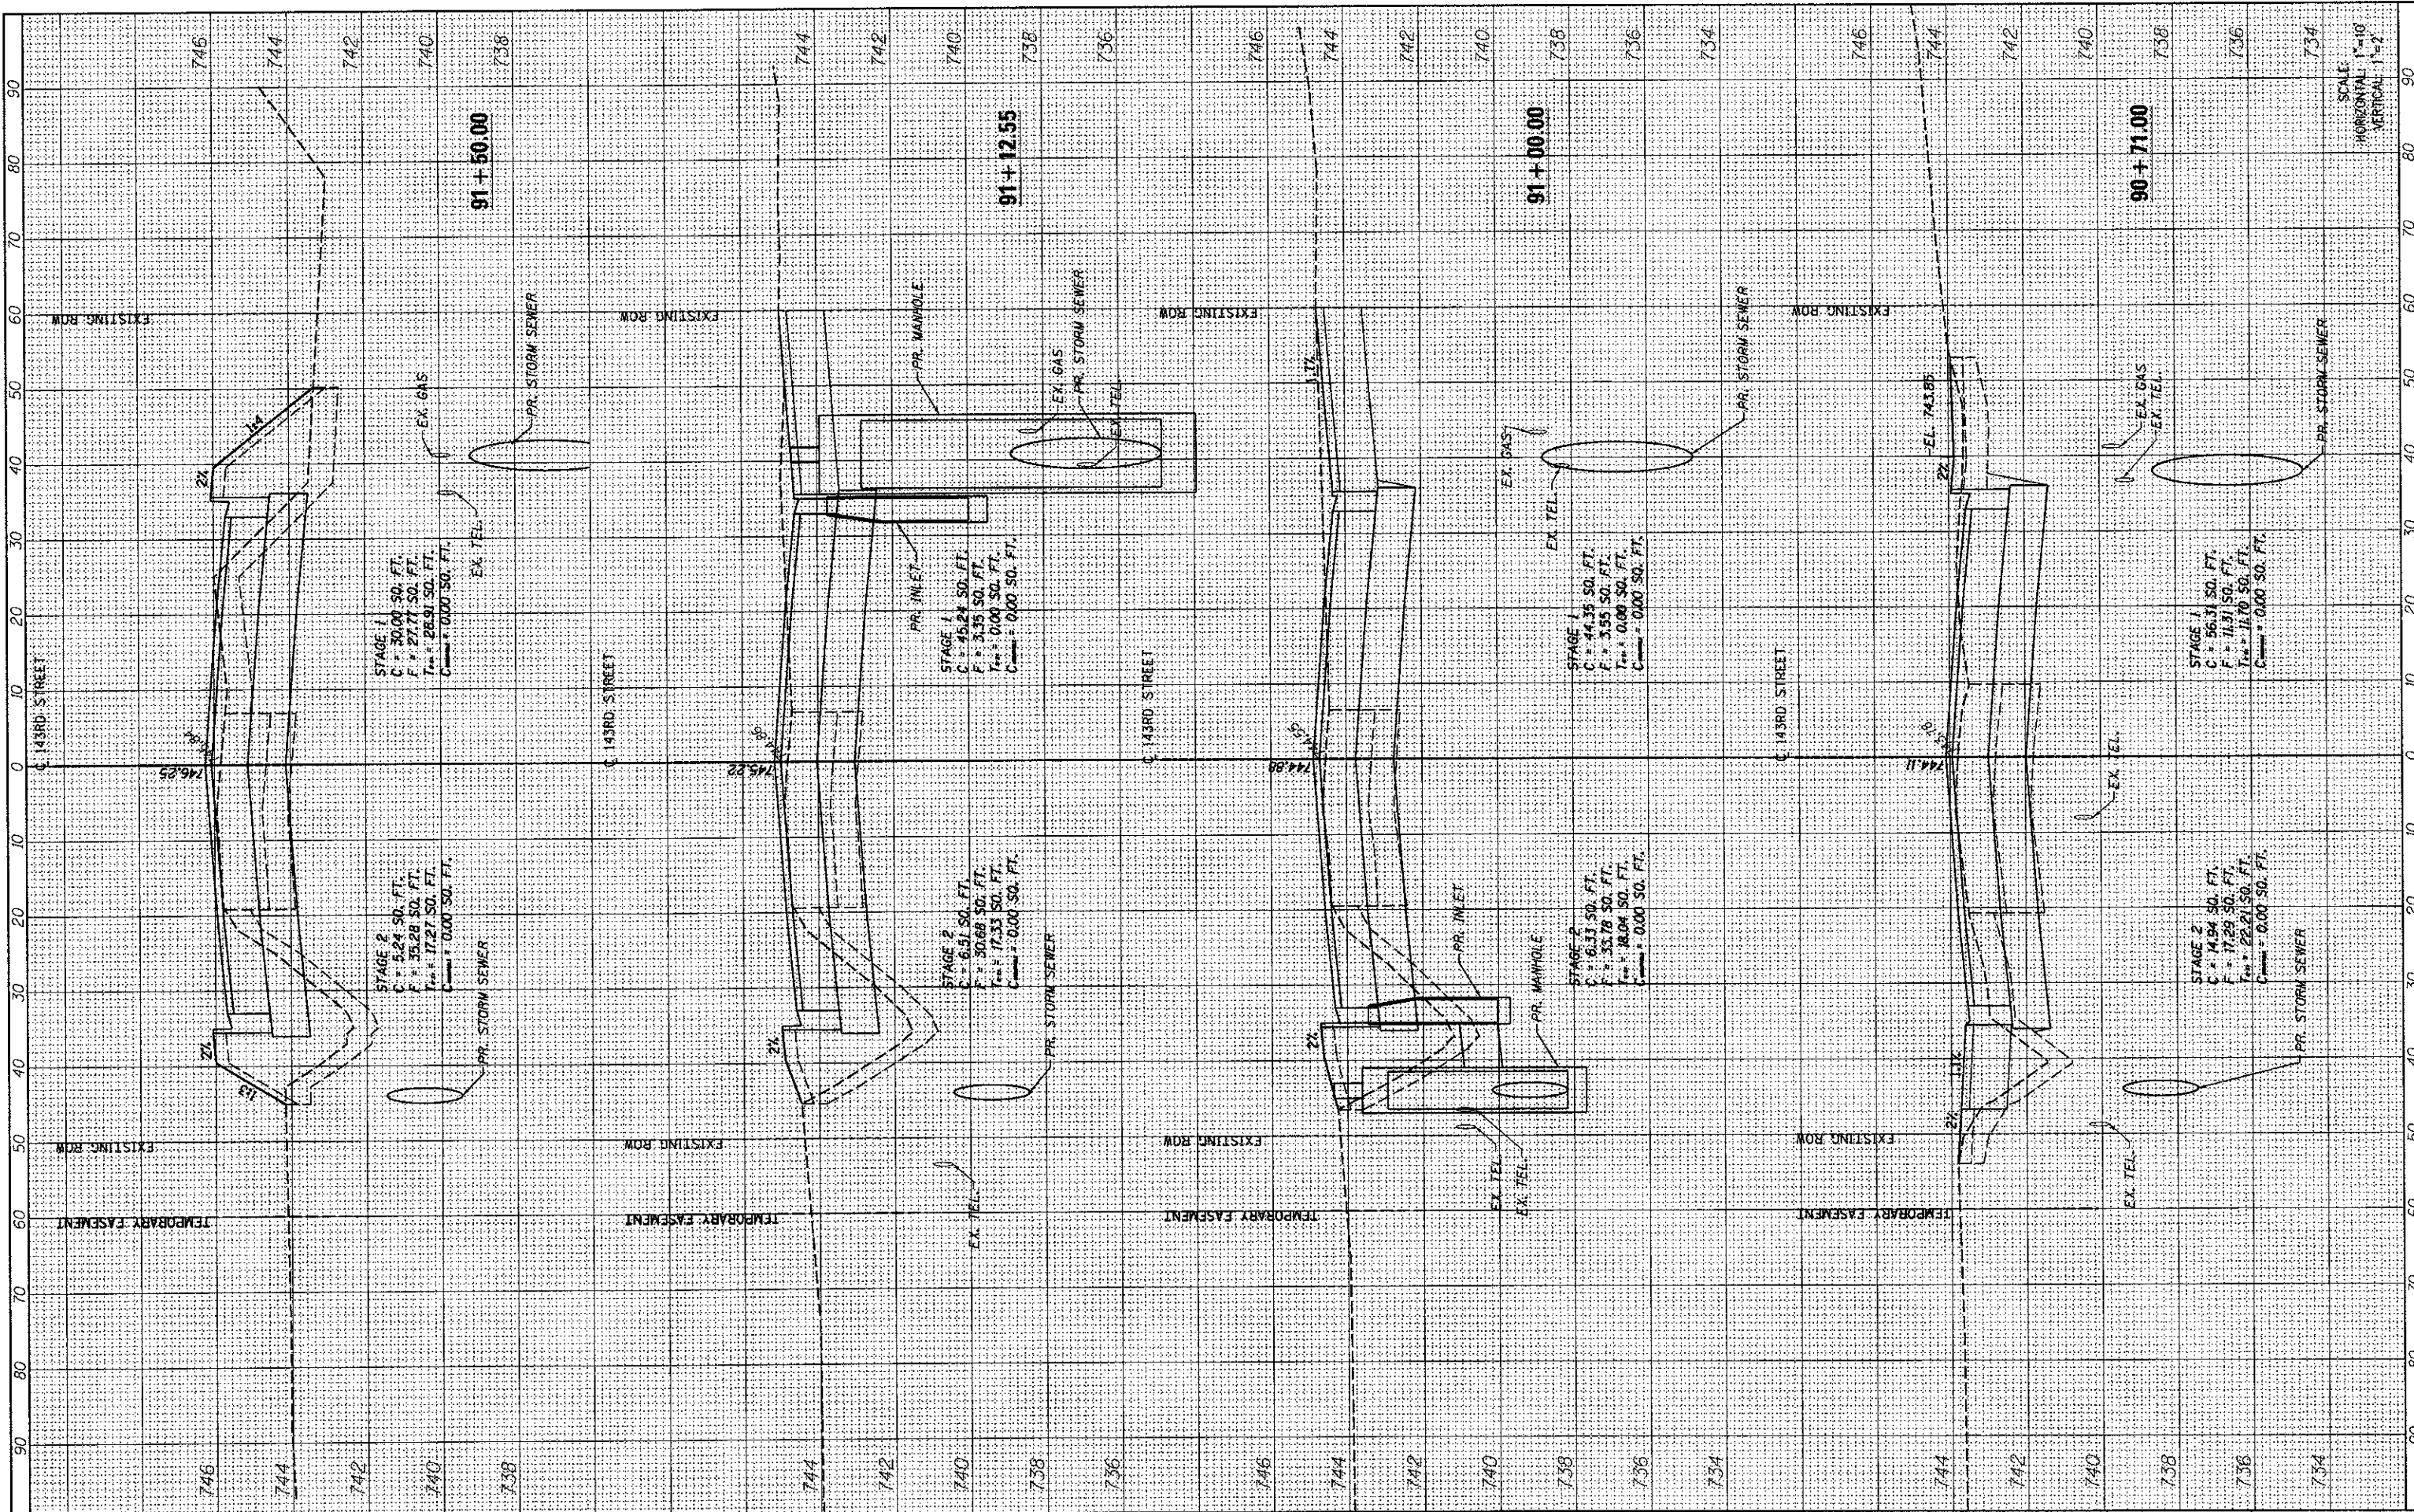

FILE NAME = ...
 DESIGNED - MC
 DRAWN - AP
 CHECKED - GAO
 DATE - 09/28/2012

REVISED -
 REVISED -
 REVISED -
 REVISED -



STATE OF ILLINOIS
 DEPARTMENT OF TRANSPORTATION

143RD STREET CROSS SECTIONS
 SCALE: SHEET NO. 6 OF 15 SHEETS STA. 90+70.84 TO STA. 91+50.00

P.A. RTE.	SECTION	COUNTY	TOTAL SHEETS	SHEET NO.
1600	06-00169-14-FP	WILL	55	46
CONTRACT NO. 63752				
ILLINOIS FED. AID PROJECT				