


FINAL SURVEY	DATE
SURVEYED	
PLANNED	
NOTED	
AREAS CHECKED	

ORIGINAL SURVEY	DATE
SURVEYED	
PLANNED	
NOTED	
AREAS CHECKED	

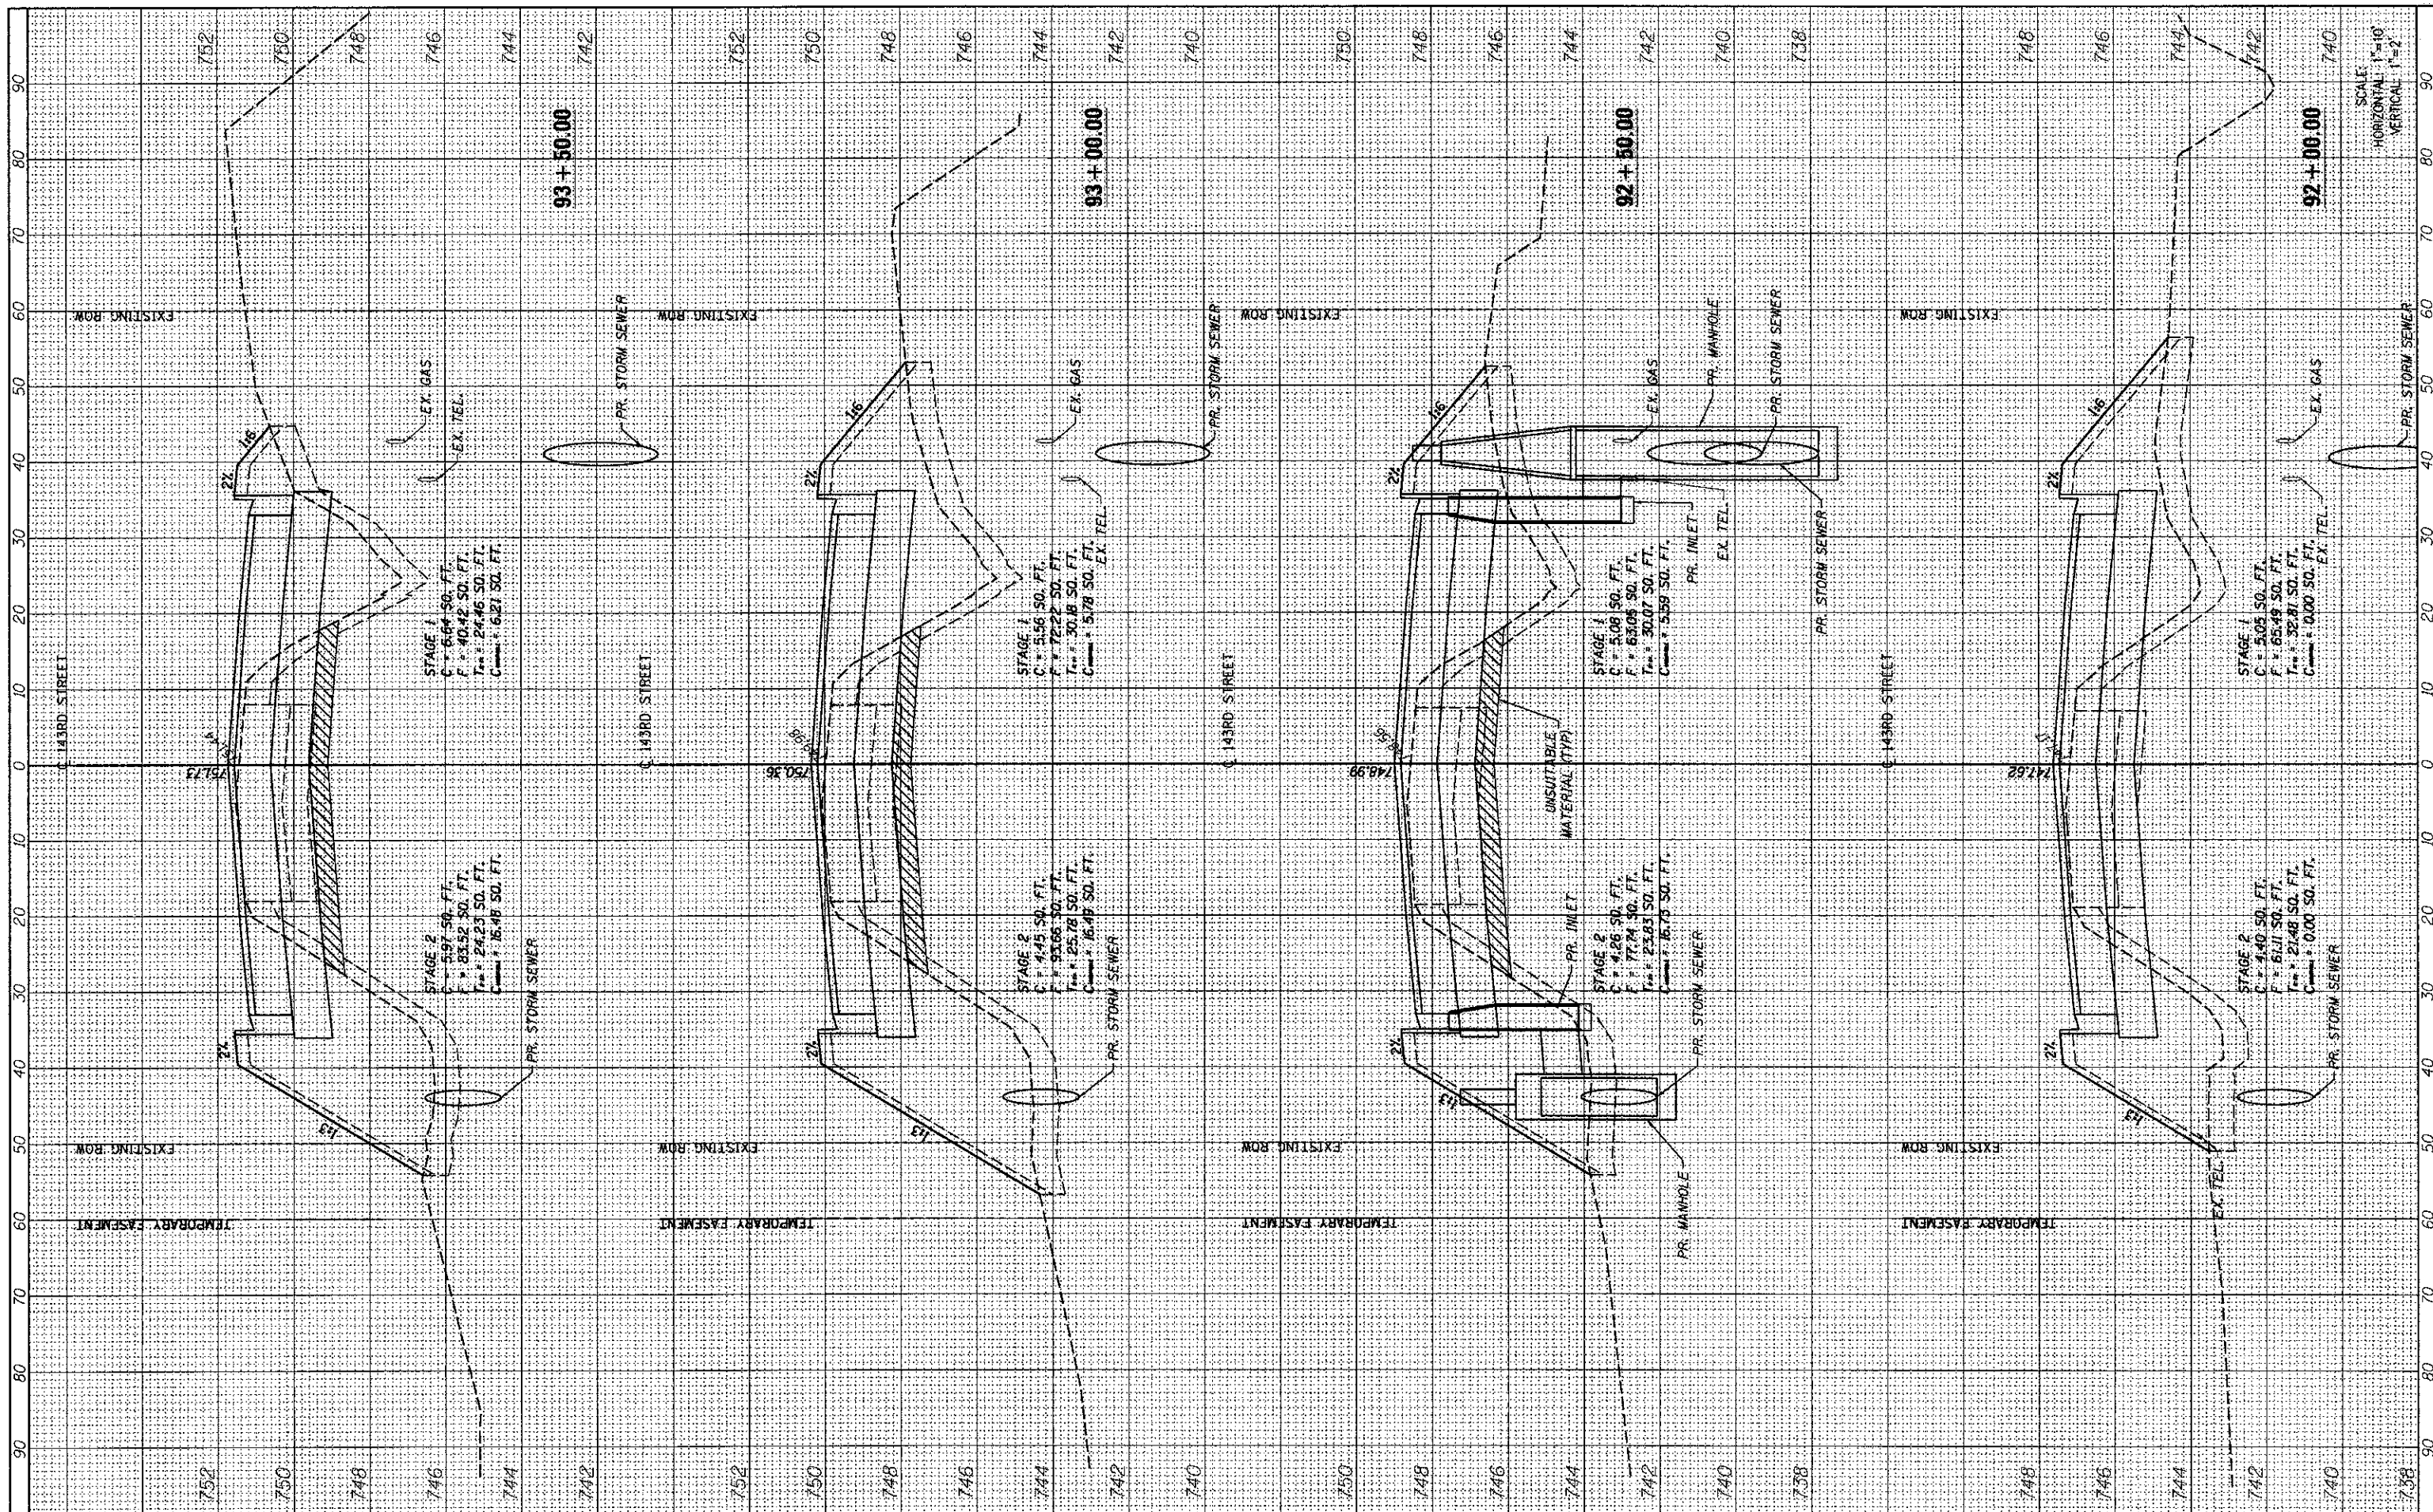

FILE NAME = ...\\willco-9185689-sh1247-XS-7.dgn
 PLOT SCALE = #SCALE#
 PLOT DATE = 10/15/2012

DESIGNED - MC
 DRAWN - AP
 CHECKED - GAO
 DATE - 09/28/2012

REVISED -
 REVISED -
 REVISED -
 REVISED -



STATE OF ILLINOIS
 DEPARTMENT OF TRANSPORTATION

143RD STREET CROSS SECTIONS
 SCALE: SHEET NO. 7 OF 13 SHEETS STA. 92+00.00 TO STA. 93+50.00

F.A. RTE.	SECTION	COUNTY	TOTAL SHEETS	SHEET NO.
1600	06-00169-14-FP	WILL	55	47
CONTRACT NO. 63752			ILLINOIS FED. AID PROJECT	

SCALE:
 HORIZONTAL 1"=10'
 VERTICAL 1"=2'