


FINISHED SURVEY  
 SURVEY  
 NOTE BOOK  
 TEMPLATE  
 EX  
 AREA CHECKED  
 MK

ORIGINAL SURVEY  
 SURVEY  
 NOTE BOOK  
 TEMPLATE  
 EX  
 AREA CHECKED  
 MK

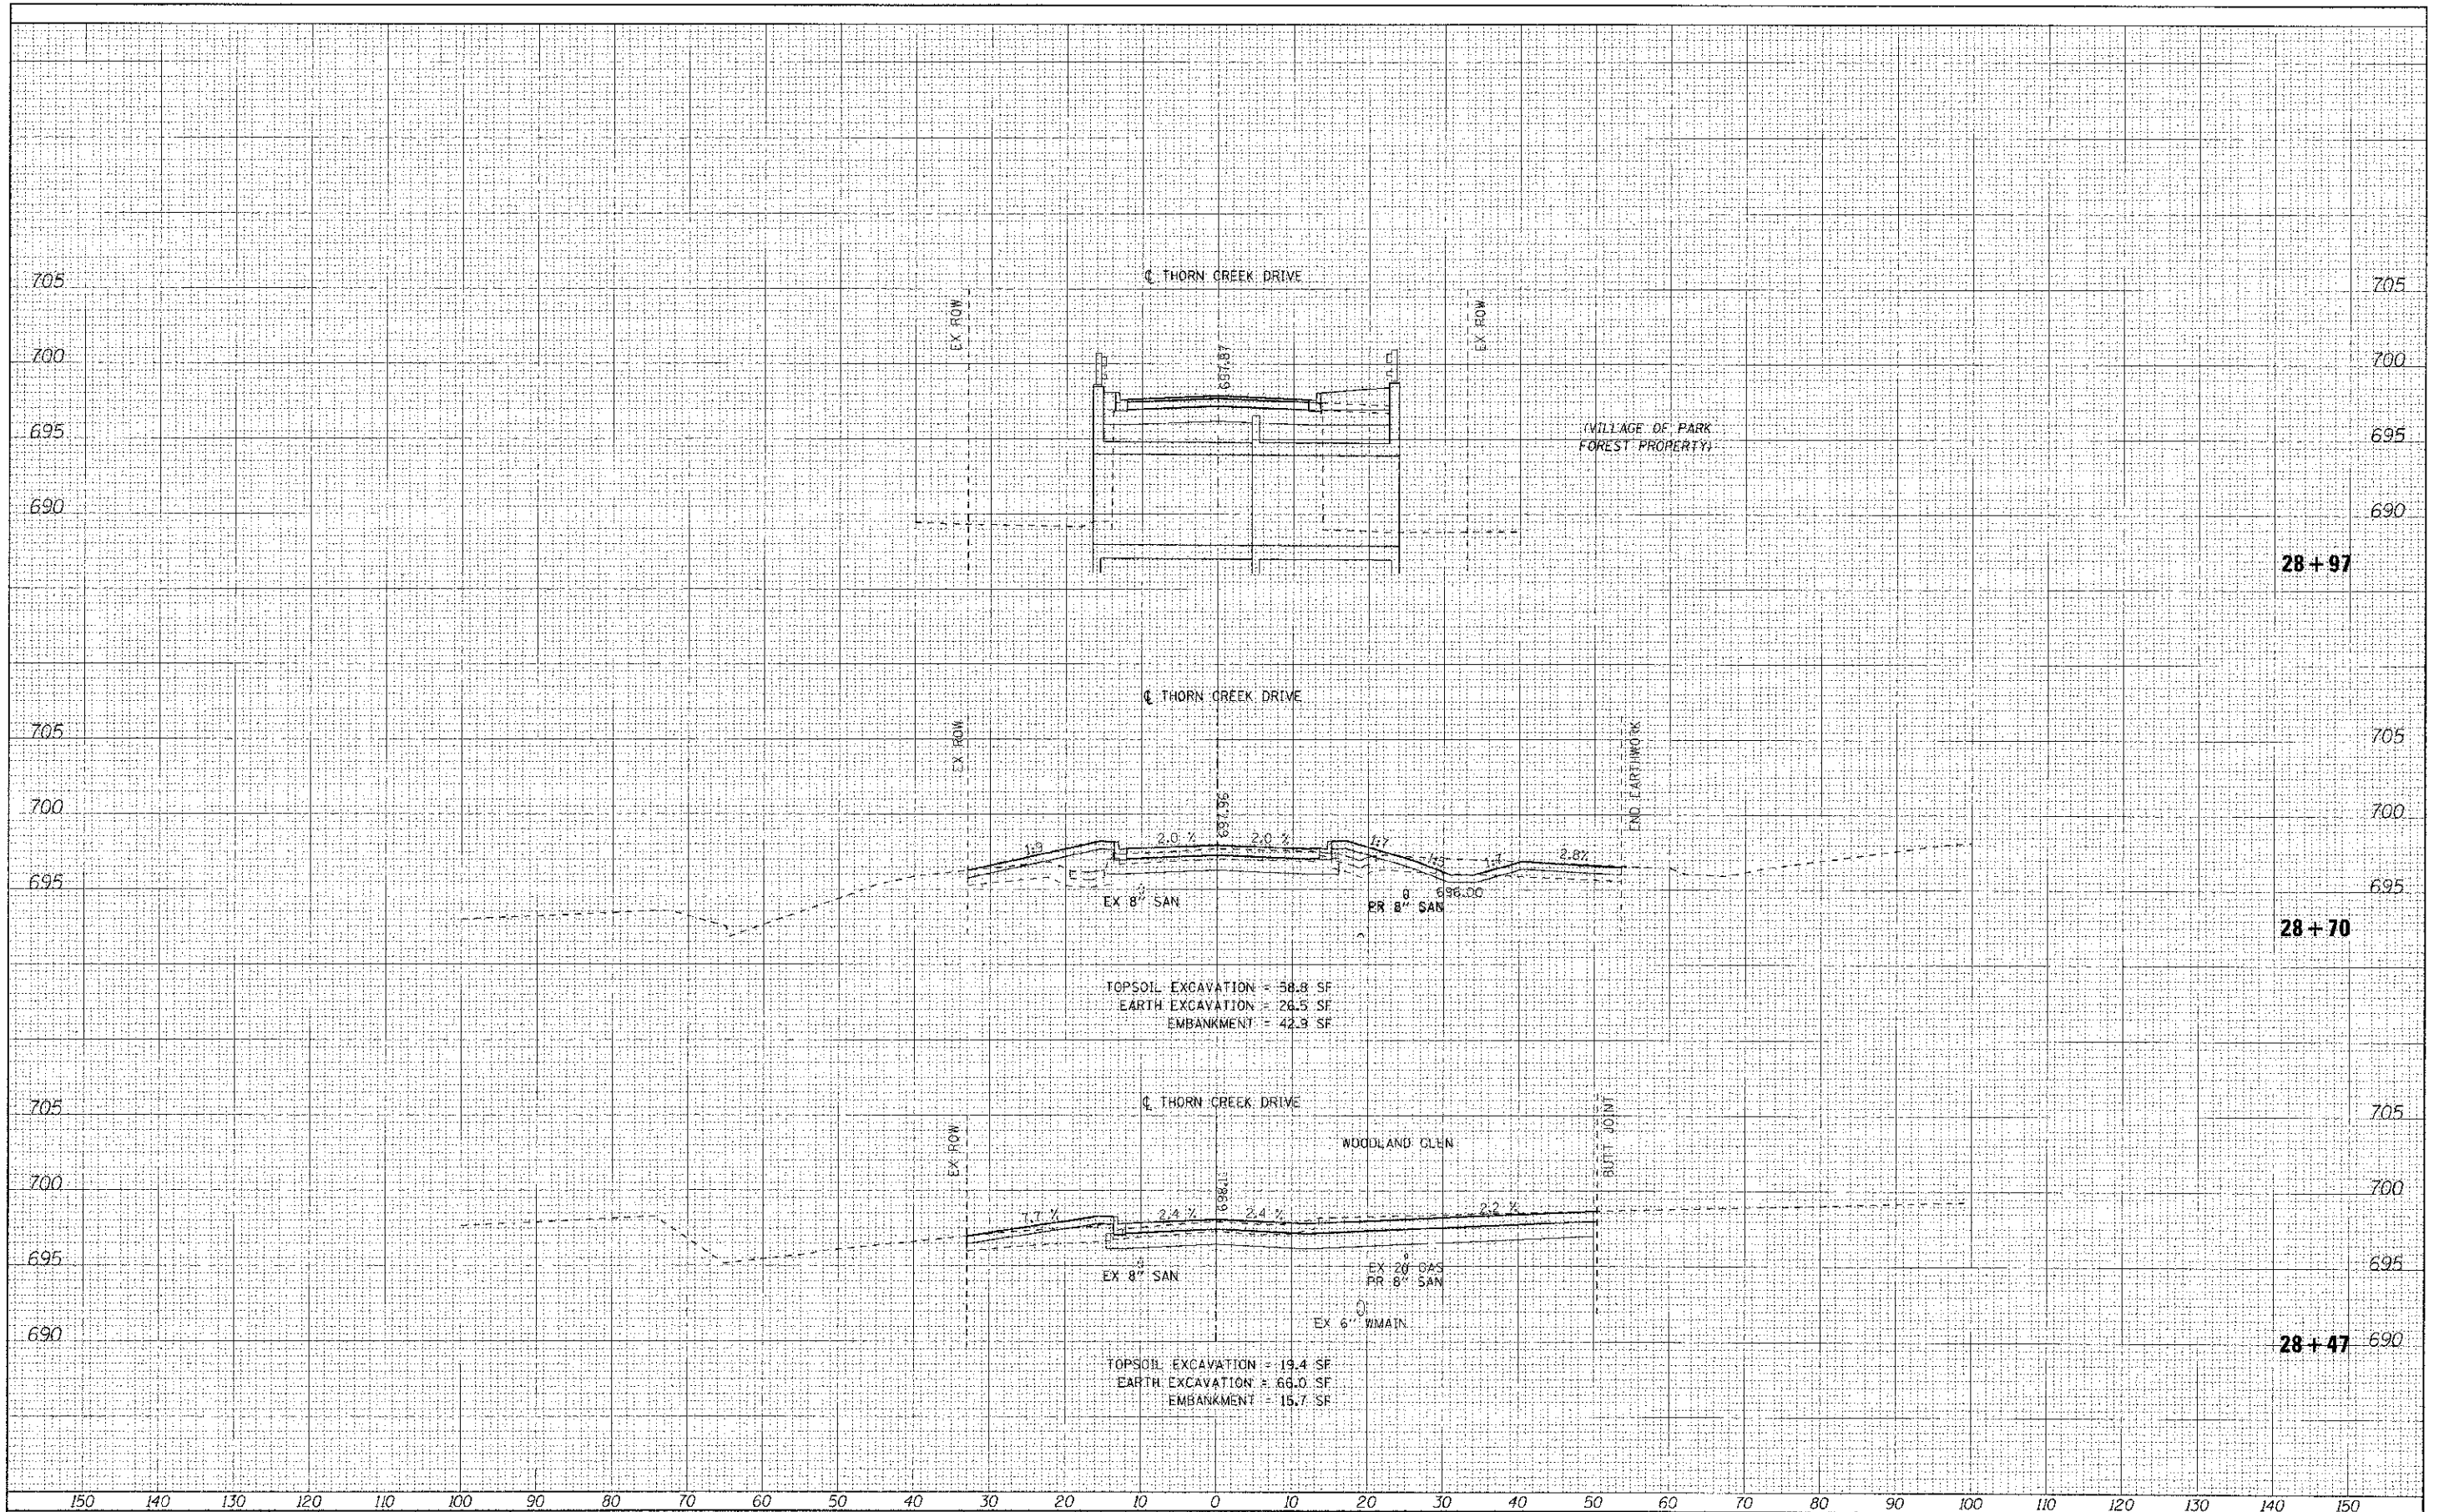

DESIGNED - CAC  
 DRAWN - BCD  
 CHECKED - TAO  
 DATE - 10-12-12

REVISED -  
 REVISED -  
 REVISED -  
 REVISED -

**STATE OF ILLINOIS**  
**DEPARTMENT OF TRANSPORTATION**

**CROSS SECTIONS**  
**THORN CREEK DRIVE**

SCALE: 1/4" = 10' VERT. 1" = 5' HORIZ. SHEET OF SHEETS STA. 28+47 TO STA. 28+97

MUN ST	SECTION	COUNTY	TOTAL SHEETS	SHEET NO.
1045	06-00093-00-BR	WILL	41	39

CONTRACT NO. 63755  
 FED. ROAD DIST. NO. 1 ILLINOIS FED. AID PROJECT DPM 90031031