


COPYRIGHT © 2012 BY BAXTER & WOODMAN, INC.
 ALL RIGHTS RESERVED.
 PROJECT: 05-00-60-00-CH
 DRAWING: 0348
 DATE: 8/23/12
 3:23:00 PM

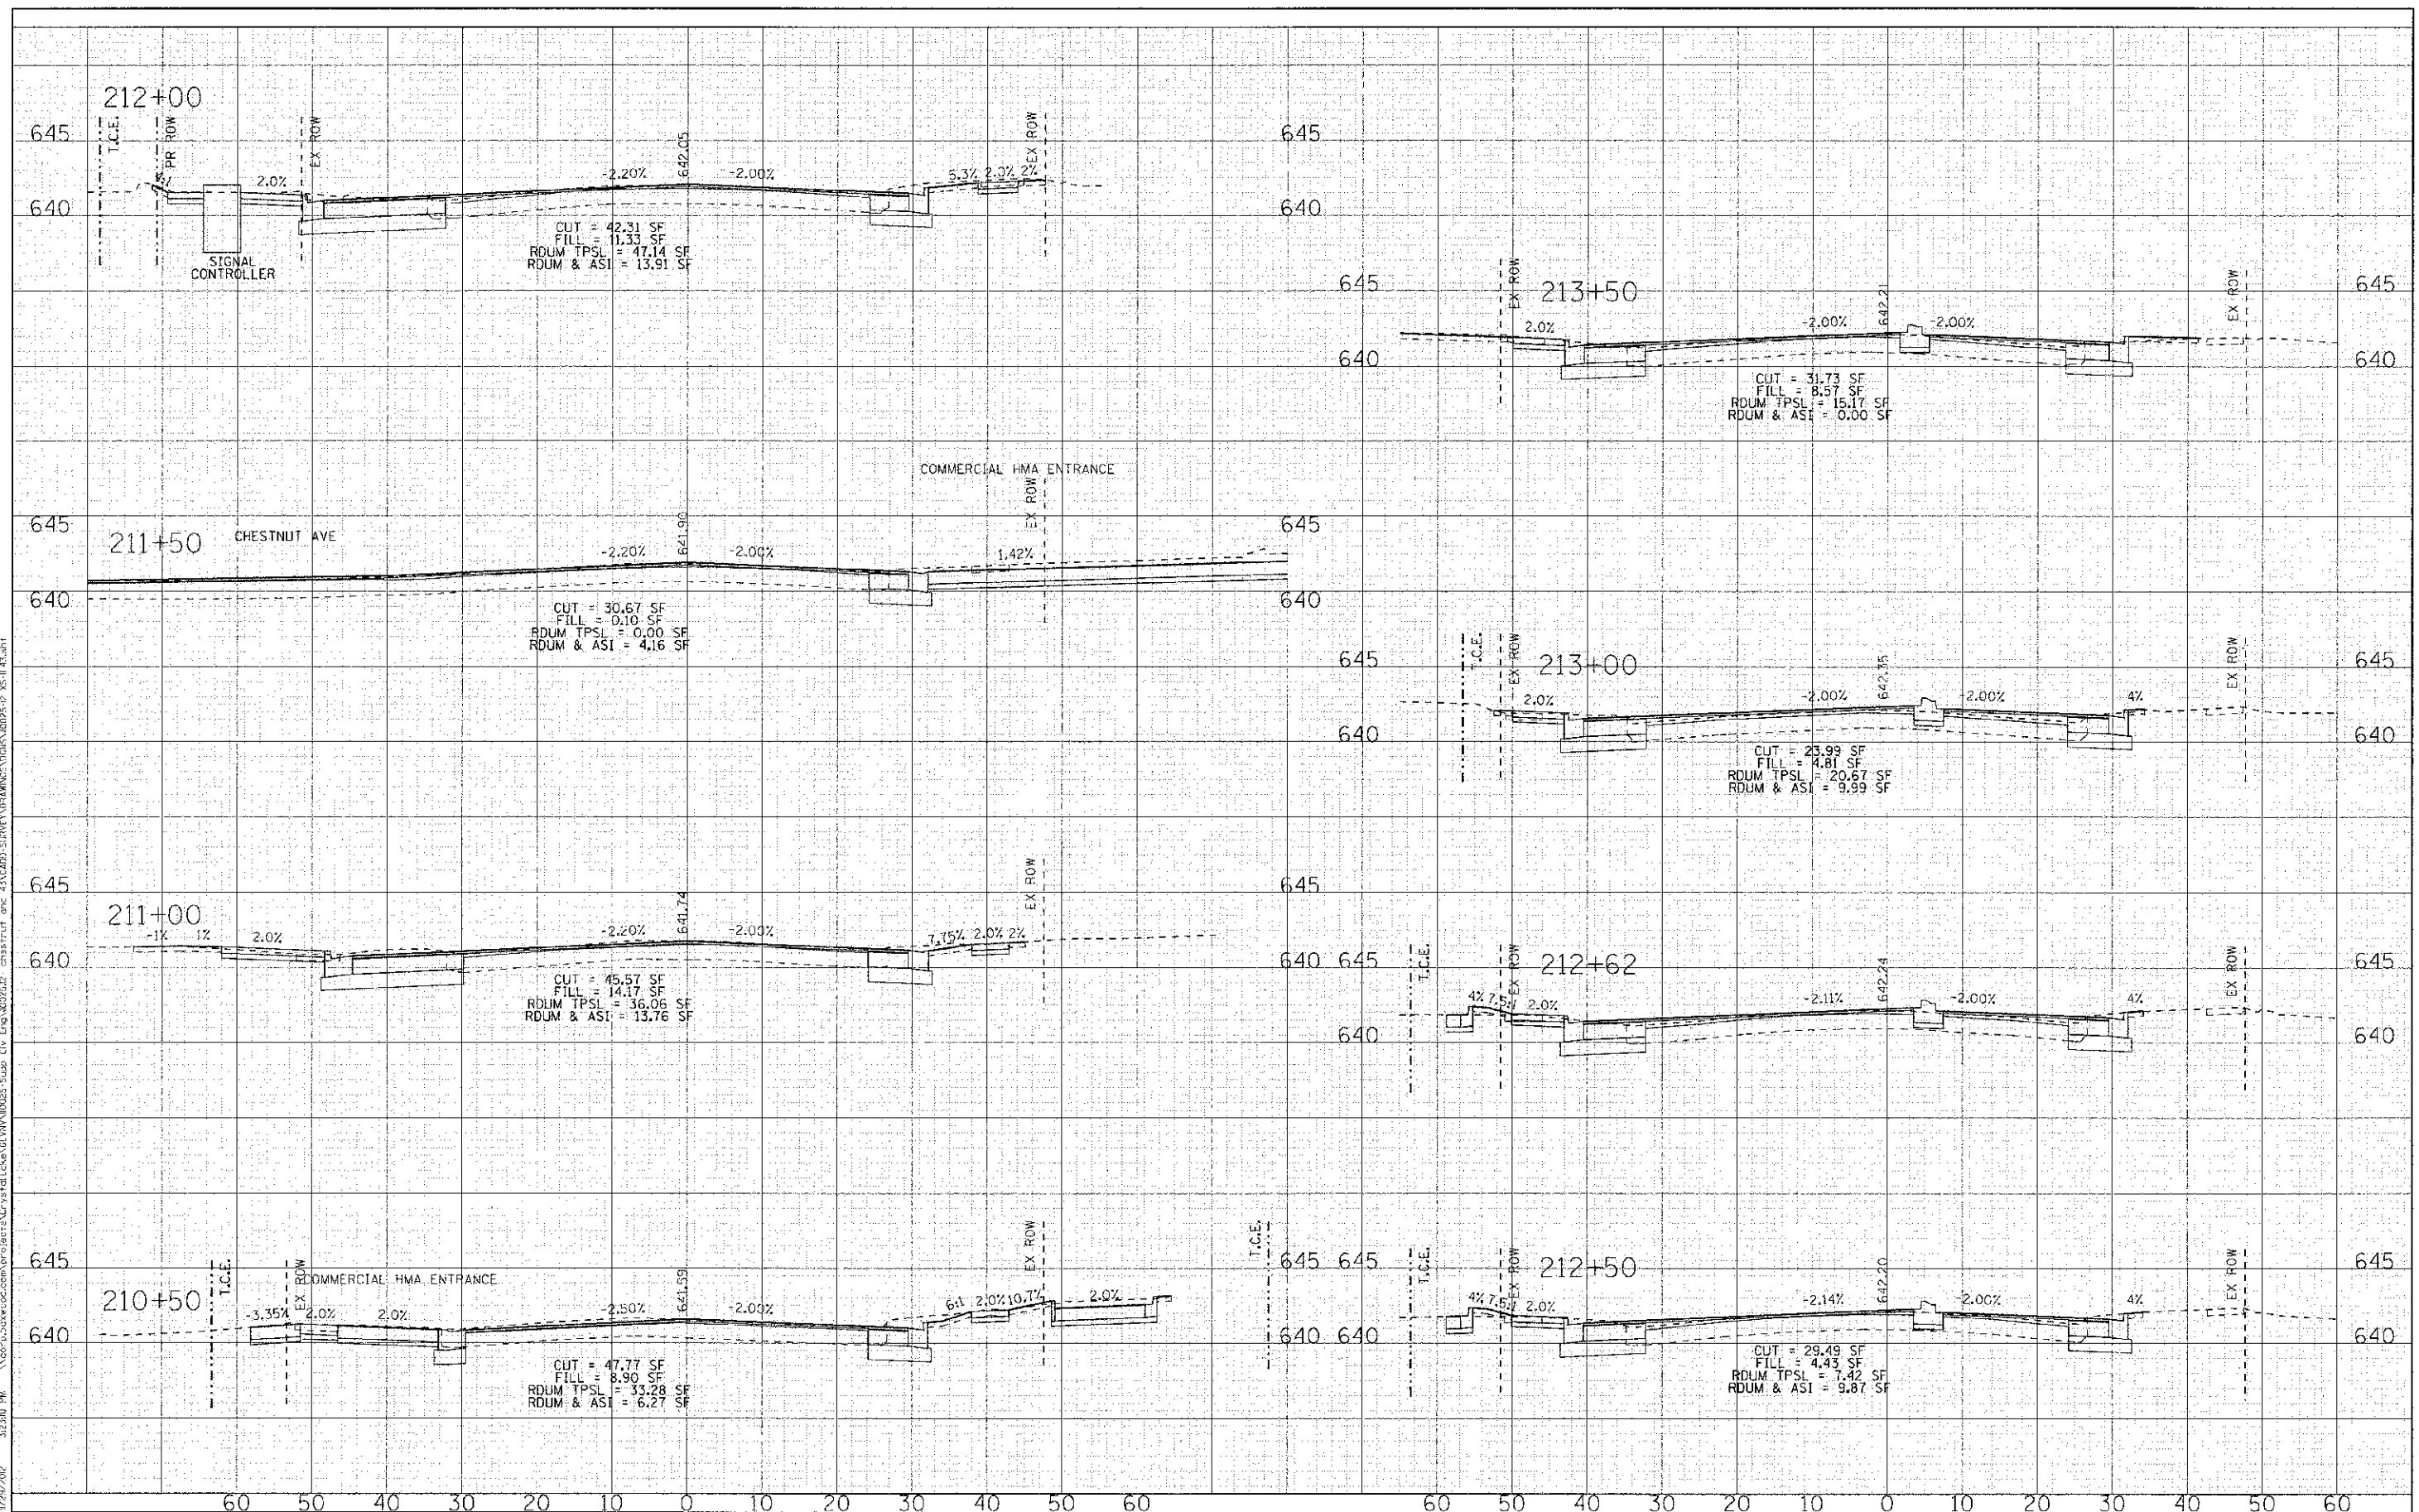

DESIGNED - DSH	REVISED -
DRAWN - MAC	REVISED -
CHECKED - TLH	REVISED -
DATE - 8/23/12	REVISED -

**STATE OF ILLINOIS
DEPARTMENT OF TRANSPORTATION**

**CROSS SECTIONS
WAUKEGAN ROAD (IL 43)**

SCALE: H: 1"=10' V: 1"=5' STA. 210+50 TO STA. 213+50

F.A.P. RTCL	SECTION	COUNTY	TOTAL SHEETS	SHEET NO.
0348	05-00-60-00-CH	COCK	109	98
C-91-070-06		CONTRACT NO. 63756		
FED. ROAD DIST. NO.		ILLINOIS FED. AID PROJECT F-0348(36)		