


COPYRIGHT © 2012 BY BAXTER & WOODMAN, INC.
 ALL RIGHTS RESERVED. THIS DOCUMENT IS THE PROPERTY OF BAXTER & WOODMAN, INC. AND IS TO BE USED ONLY FOR THE PROJECT AND SITE SPECIFICALLY IDENTIFIED HEREIN.
 ANY REUSE OR DISTRIBUTION OF THIS DOCUMENT WITHOUT THE WRITTEN PERMISSION OF BAXTER & WOODMAN, INC. IS STRICTLY PROHIBITED.
 PROJECT NO. 05-00160-00-CH SECTION 109 SHEET NO. 100
 DATE 8/23/12

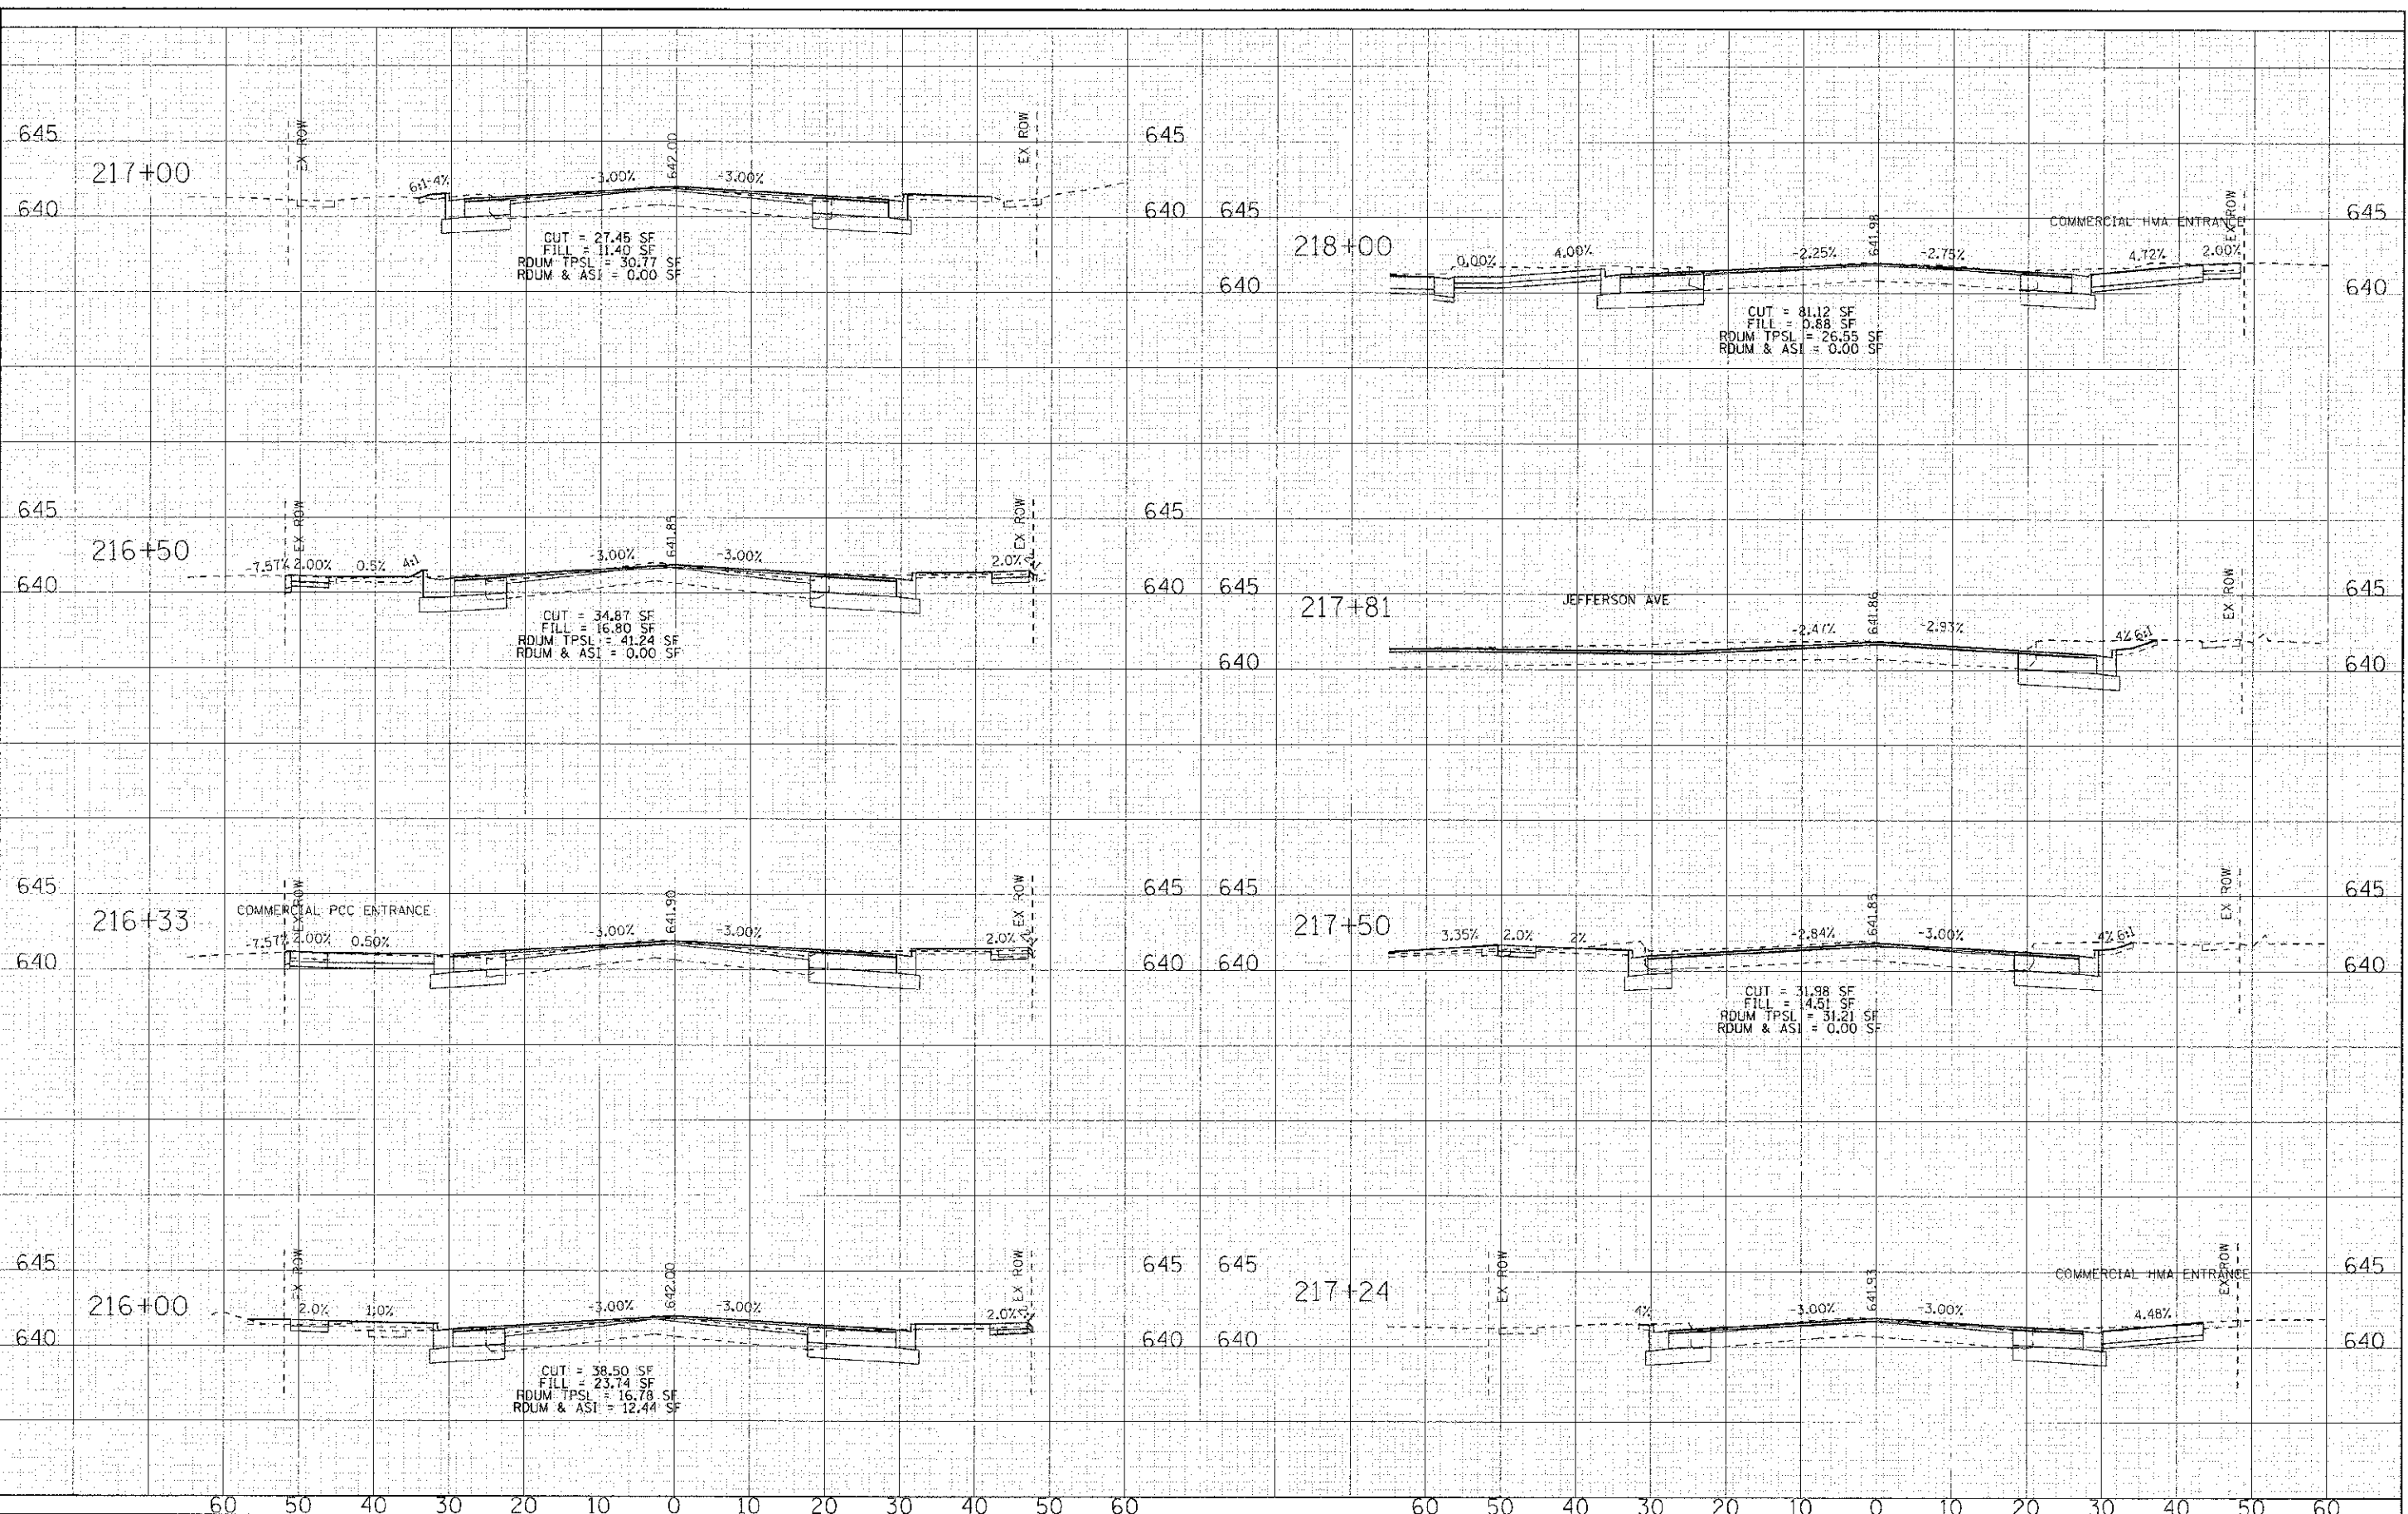

DESIGNED - DSH	REVISED -
DRAWN - MAC	REVISED -
CHECKED - TLH	REVISED -
DATE 8/23/12	REVISED -

**STATE OF ILLINOIS
DEPARTMENT OF TRANSPORTATION**

**CROSS SECTIONS
WAUKEGAN ROAD (IL 43)**

SCALE: H: 1"=10' V: 1"=5'

STA. 216+00 TO STA. 218+00

F.A.P. R.T.E. 0348	SECTION 05-00160-00-CH	COUNTY COOK	TOTAL SHEETS 109	SHEET NO. 100
C-91-070-06		CONTRACT NO. 63756		
FED. ROAD DIST. NO. ILLINOIS FED. AID PROJECT F-0348K351				