


NOTES:

1. LOCATIONS OF ALL SIGNS ARE APPROXIMATE. FINAL LOCATION SHALL BE BASED ON FIELD CONDITIONS AND AS APPROVED BY THE ENGINEER.
2. SIGN SPACING = 500 FEET UNLESS NOTED OTHERWISE OR AS DIRECTED BY THE ENGINEER.
3. STREET NAME SIGN (11) TO BE PLACED ABOVE DETOUR SIGNS AND BELOW WARNING SIGNS.
4. CHANGEABLE MESSAGE SIGNS [CM] TO BE INSTALLED A MINIMUM OF TWO WEEKS IN ADVANCE OF ANY CONSTRUCTION WORK NOTIFYING PUBLIC OF PENDING ROAD WORK AND CLOSURE. THE CHANGEABLE MESSAGE SIGNS SHALL BE REMOVED ONCE CONSTRUCTION BEGINS AND THE DETOUR IS IN PLACE.

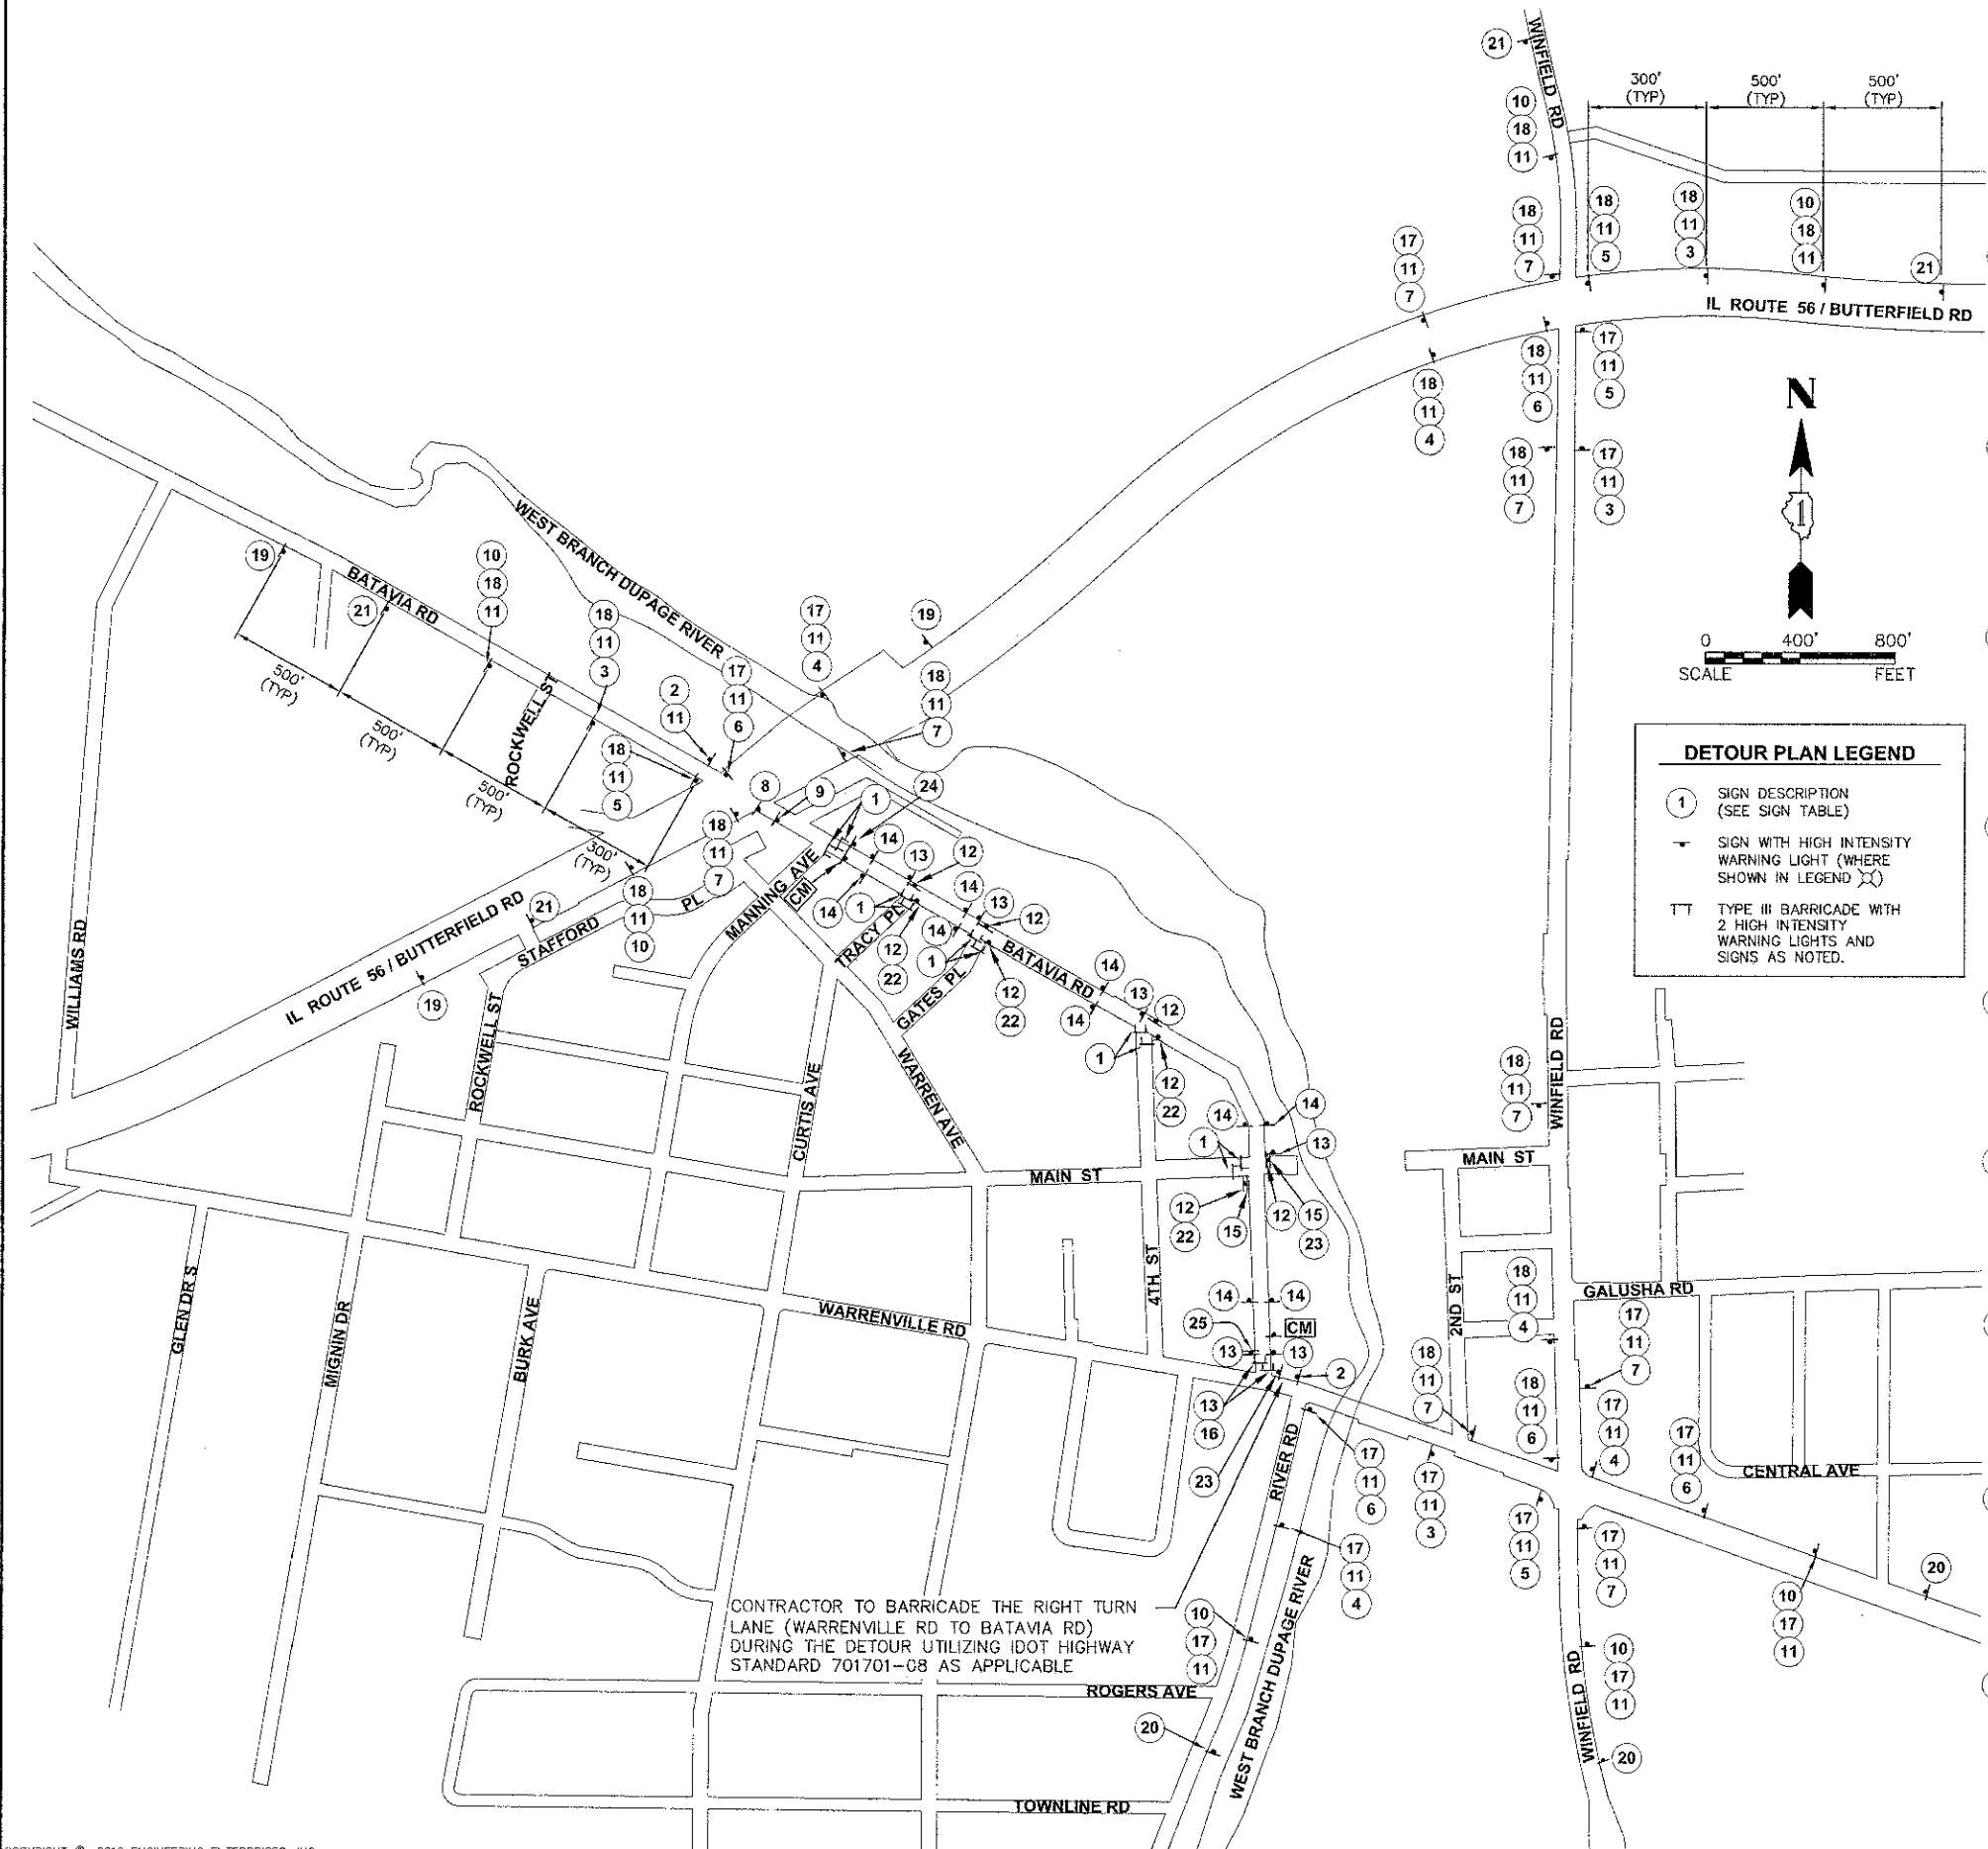

DETOUR PLAN LEGEND

- ① SIGN DESCRIPTION (SEE SIGN TABLE)
- SIGN WITH HIGH INTENSITY WARNING LIGHT (WHERE SHOWN IN LEGEND)
- TT TYPE III BARRICADE WITH 2 HIGH INTENSITY WARNING LIGHTS AND SIGNS AS NOTED.

1	ROAD CLOSED TO THRU TRAFFIC R11-4 60X30 ON TYPE III BARRICADE W/ FLASHING LIGHT (2 STAGGERED ACROSS ROAD)	19	BATAVIA RD CLOSED SOUTH OF MANNING AVE LOCAL TRAFFIC ONLY BLACK ON ORANGE
2	END DETOUR M4-8A 24X18	20	BATAVIA ROAD CLOSED USE DETOUR BLACK ON ORANGE
3	DETOUR M4-9L 30X30	21	BATAVIA RD CLOSED SOUTH OF MANNING AVE USE DETOUR BLACK ON ORANGE
4	DETOUR M4-9R 30X30	22	
5	DETOUR M4-9L 30X24	23	
6	DETOUR M4-9R 30X24	24	BEGIN ONE WAY R6-6 18X24
7	DETOUR M4-9 30X24	25	END ONE WAY R6-7 18X24
8	ROAD CONSTRUCTION AHEAD W20-1 36X36	16	ROAD CLOSED R11-2 48X30 ON TYPE III BARRICADE W/ FLASHING LIGHT (2 STAGGERED ACROSS ROAD)
9	ROAD CLOSED AHEAD W20-3 36X36	17	NORTH M3-1 24X12
		18	SOUTH M3-3 24X12
			CHANGEABLE MESSAGE SIGN [CM]
			DO NOT ENTER R5-1 30X30
			WRONG WAY R5-1a 36X24
			ONE WAY R6-1R 36X12
			DETOUR AHEAD W20-2 48X48

CONTRACTOR TO BARRICADE THE RIGHT TURN LANE (WARRENVILLE RD TO BATAVIA RD) DURING THE DETOUR UTILIZING IDOT HIGHWAY STANDARD 701701-08 AS APPLICABLE

Engineering Enterprises, Inc.
CONSULTING ENGINEERS
52 Wheeler Road
Sugar Grove, Illinois 60554
630.466.6700 / www.eeiweb.com

USER NAME =	DESIGNED - SWM/TVW	REVISED -
PLOT SCALE =	DRAWN - KKP/CLN/JFS	REVISED -
PLOT DATE =	CHECKED - JRL	REVISED -
	DATE - 8/24/12	REVISED -

STATE OF ILLINOIS
DEPARTMENT OF TRANSPORTATION

BATAVIA ROAD DETOUR PLAN
SCALE: N.T.S. SHEET NO. 1 OF 1 SHEETS STA. N/A TO STA. N/A

F.A.J. RTE.	SECTION	COUNTY	TOTAL SHEETS	SHEET NO.
3553	10-00031-00-RS	DUPAGE	29	10
FED. ROAD DIST. NO. 1 (ILLINOIS) FED. AID PROJECT - M-9003(866)			CONTRACT NO. 63758	