















WILSON STREET MASTER PLANT SCHEDULE

Plant Code	Qty	Size	Botanical Name	Common Name	Form	Spacing	Comments
<b>Trees</b>							
CO	2	3"	<i>Celtis occidentalis</i> 'ChicagoLand'	ChicagoLand Hackberry	8&8	See Plan	
GB	2	3"	<i>Ginkgo biloba</i>	Ginkgo	8&8	See Plan	Male only
GI	4	3"	<i>Gleditsia triacanthos</i> var. <i>inermis</i> 'Imperial'	Imperial Honey Locust	8&8	See Plan	
GT	3	3"	<i>Gleditsia triacanthos</i> var. <i>inermis</i> 'Shademaster'	Shademaster Thornless Honey Locust	8&8	See Plan	
FA	5	3"	<i>Platanus x acerifolia</i> 'Bloodgood'	Bloodgood London Planetree	8&8	See Plan	
QM	6	3"	<i>Quercus macrocarpa</i>	Bur Oak	8&8	See Plan	
RP	2	3"	<i>Robinia pseudoacacia</i> 'Chicago Blues'	Chicago Blues Black Locust	8&8	See Plan	Budded propagation only
UT	2	3"	<i>Ulmus</i> 'Morton Glossy'	Triumph Elm	8&8	See Plan	

LEGEND

-  PROPOSED SHADE TREE
-  PROPOSED SHRUBS
-  CONCRETE PAVEMENT (SEE ENG)
-  CLAY BRICK PAVERS
-  CLAY BRICK PAVER SOLDIER COURSE (SEE PLAN)
-  TRUNCATED DOME CLAY BRICK PAVER
-  BRICK PAVER CROSSWALK (SEE ENG)
-  BACKED BENCHES
-  30" HEIGHT PRECAST PLANTERS
-  18" HEIGHT PRECAST PLANTERS
-  LITTER RECEPTACLE
-  RECYCLING LITTER RECEPTACLE
-  BIKE RACKS

 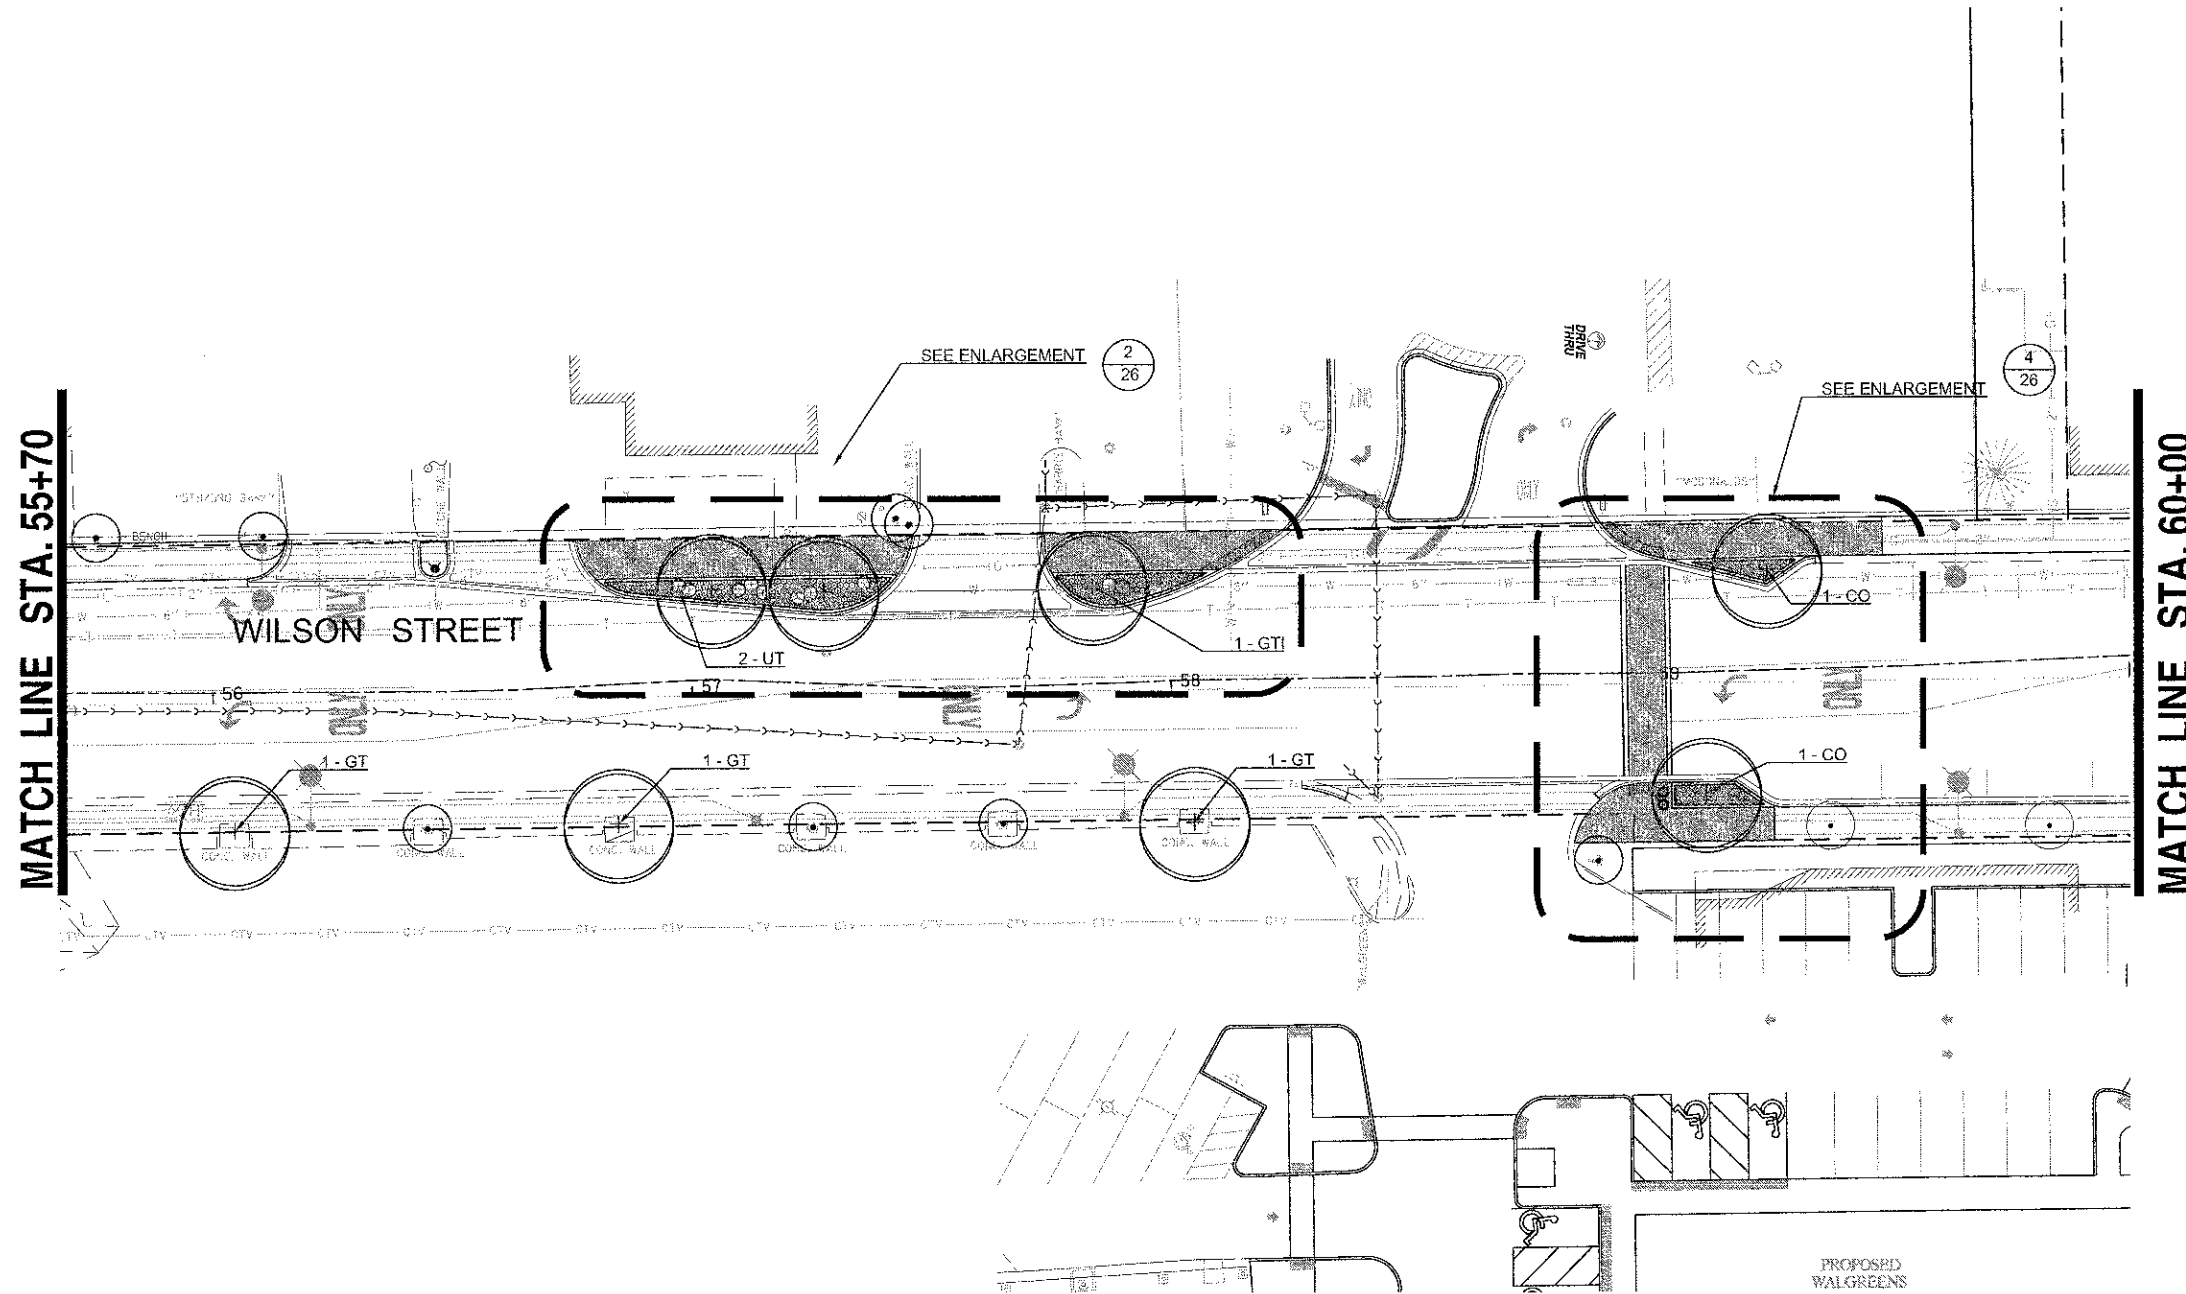

SCALE: 1"=20'-0"



FILE NAME =	USER NAME	DESIGNED -- JB & JM	REVISED --	<b>STATE OF ILLINOIS DEPARTMENT OF TRANSPORTATION</b>	<b>LANDSCAPE PLAN</b> WILSON STREET STA. 50+70 TO STA. 60+00	F.A.111 RTE. 1441	SECTION 12-00073-01-TL	COUNTY KANE	TOTAL SHEETS 88	SHEET NO. 23	
\$FILE\$	PLOT SCALE =	DRAWN -- JC & SM	REVISED --			SCALE:	SHEET OF SHEETS	63763 CONTRACT NO.		ILLINOIS FED. AID PROJECT	
	PLOT DATE =	CHECKED -- JB	REVISED --			STA. 50+70	TO STA. 60+00				
		DATE -- 10.18.2012	REVISED --								