



 


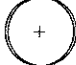









LEGEND

-  PROPOSED SHADE TREE
-  PROPOSED SHRUBS
-  CONCRETE PAVEMENT (SEE ENG)
-  CLAY BRICK PAVERS
-  CLAY BRICK PAVER SOLDIER COURSE (SEE PLAN)
-  TRUNCATED DOME CLAY BRICK PAVER
-  BRICK PAVER CROSSWALK (SEE ENG)
-  BACKED BENCHES
-  30" HEIGHT PRECAST PLANTERS
-  18" HEIGHT PRECAST PLANTERS
-  LITTER RECEPTACLE
-  RECYCLING LITTER RECEPTACLE
-  BIKE RACKS

WILSON STREET MASTER PLANT SCHEDULE

Plant Code	Qty	Size	Botanical Name	Common Name	Form	Spacing	Comments
CO	2	3"	<i>Celtis occidentalis</i> 'ChicagoLand'	ChicagoLand Hackberry	B&B	See Plan	
GB	2	3"	<i>Ginkgo biloba</i>	Ginkgo	B&B	See Plan	Male only
GH	4	3"	<i>Gleditsia triacanthos</i> var. <i>inermis</i> 'Imperial'	Imperial Honey Locust	B&B	See Plan	
GT	3	3"	<i>Gleditsia triacanthos</i> var. <i>inermis</i> 'Shademaster'	Shademaster Thornless Honey Locust	B&B	See Plan	
PA	5	3"	<i>Platanus x acerifolia</i> 'Bloodgood'	Bloodgood London Planetree	B&B	See Plan	
QM	6	3"	<i>Quercus macrocarpa</i>	Bur Oak	B&B	See Plan	
RP	2	3"	<i>Robinia pseudoacacia</i> 'Chicago Blues'	Chicago Blues Black Locust	B&B	See Plan	Shaded propagation only
UT	2	3"	<i>Ulmus</i> 'Morton Glassy'	Triumph Elm	B&B	See Plan	

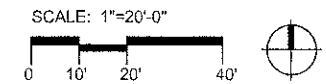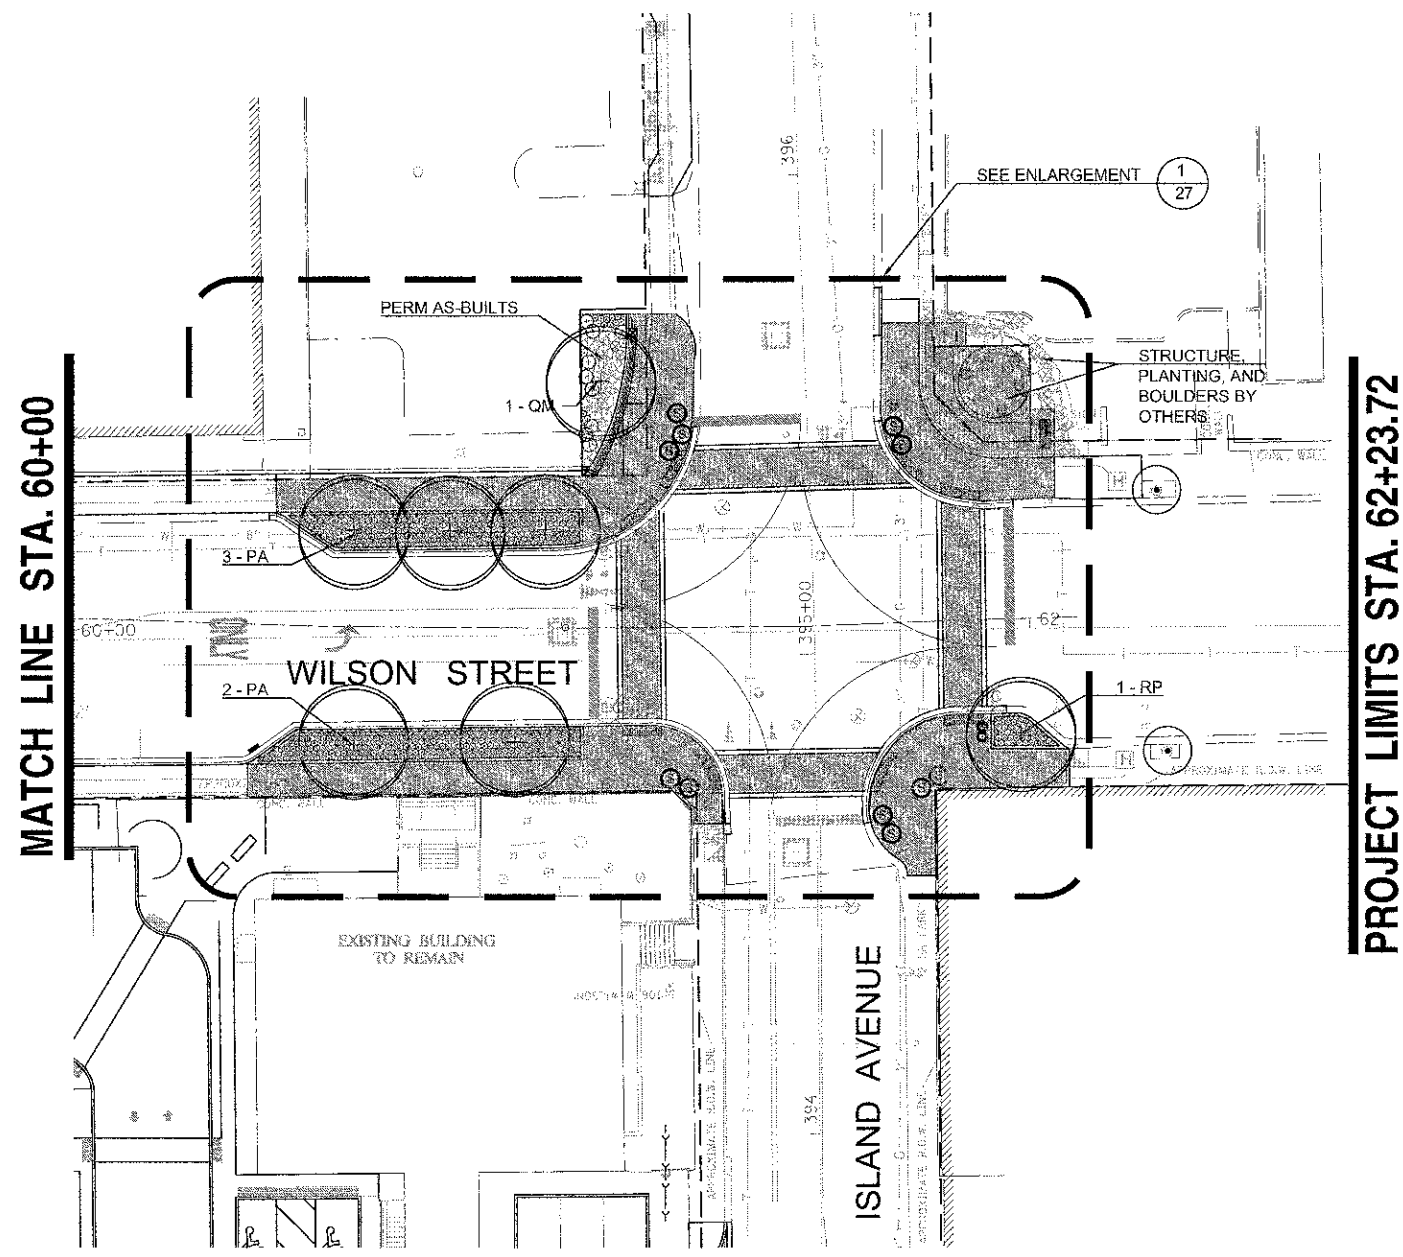

FILE NAME = \$FILEL\$	USER NAME	DESIGNED — JB & JM	REVISED —	STATE OF ILLINOIS DEPARTMENT OF TRANSPORTATION	LANDSCAPE PLAN		F.A.U. RTE.	SECTION	COUNTY	TOTAL SHEETS	SHEET NO.	
		DRAWN — JC & SM	REVISED —		WILSON STREET STA. 60+00 TO STA. 62+23.72		1441	12-00073-01-TL	KANE	88	24	
	PLOT SCALE =	CHECKED — JB	REVISED —		SCALE:	SHEET	OF	SHEETS	STA. 60+00	TO STA. 62+23.72	63763 CONTRACT NO.	
	PLOT DATE =	DATE — 10.18.2012	REVISED —		ILLINOIS FED. AID PROJECT							