




1 ENLARGEMENT PLAN 1
SCALE: 1"=10'-0"

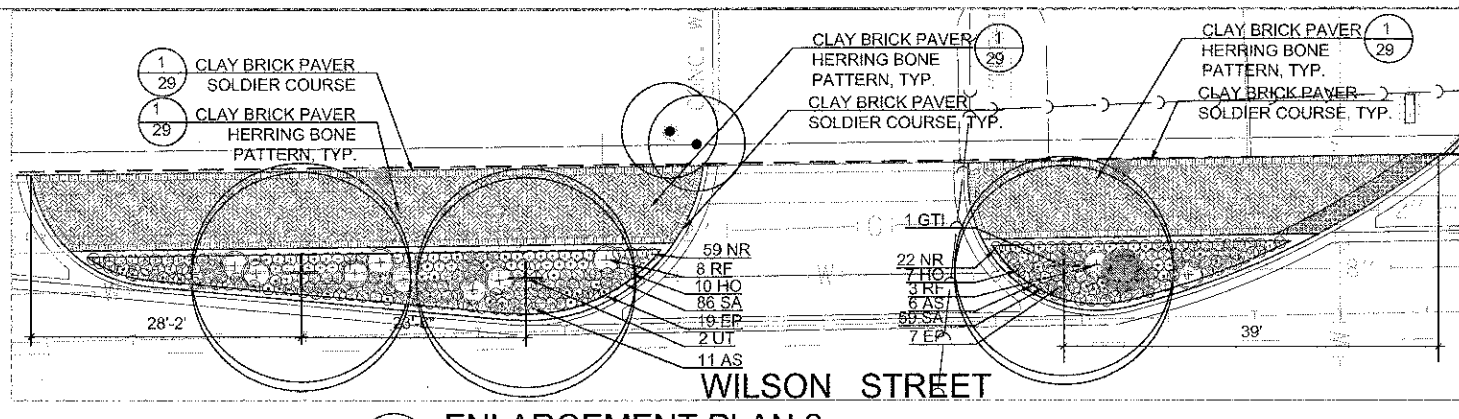

2 ENLARGEMENT PLAN 2
SCALE: 1"=10'-0"

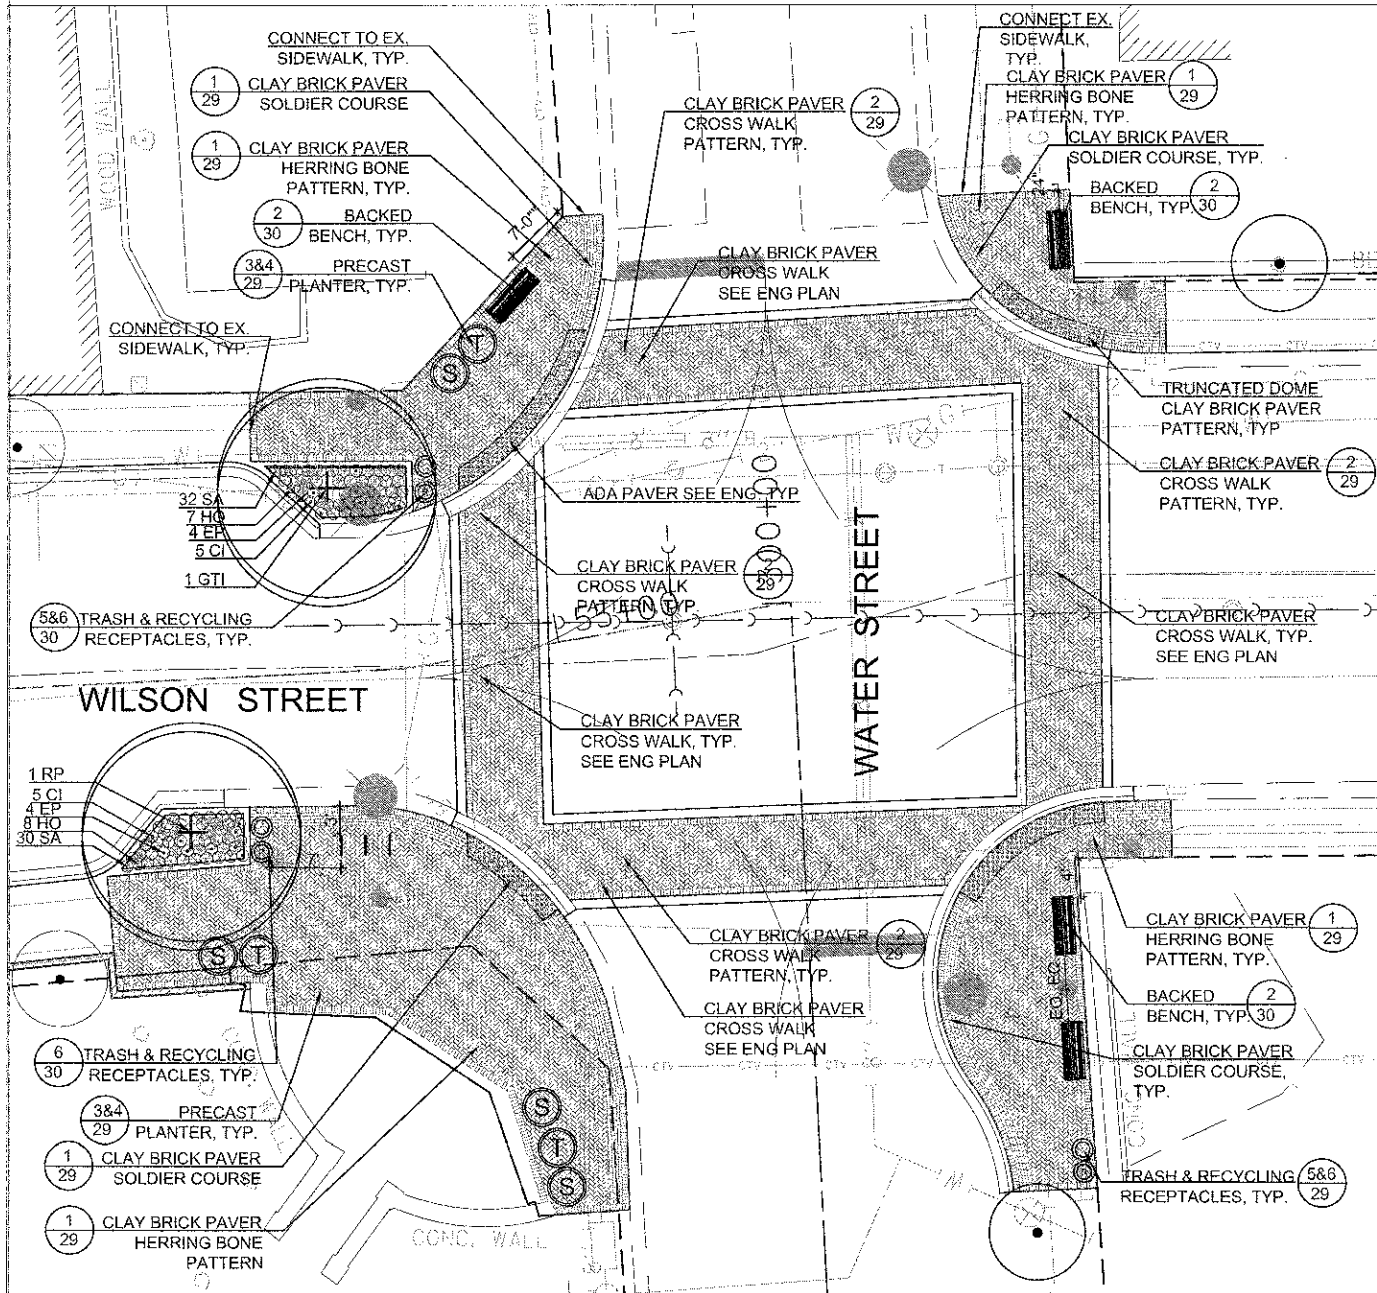

3 ENLARGEMENT PLAN 3
SCALE: 1"=10'-0"

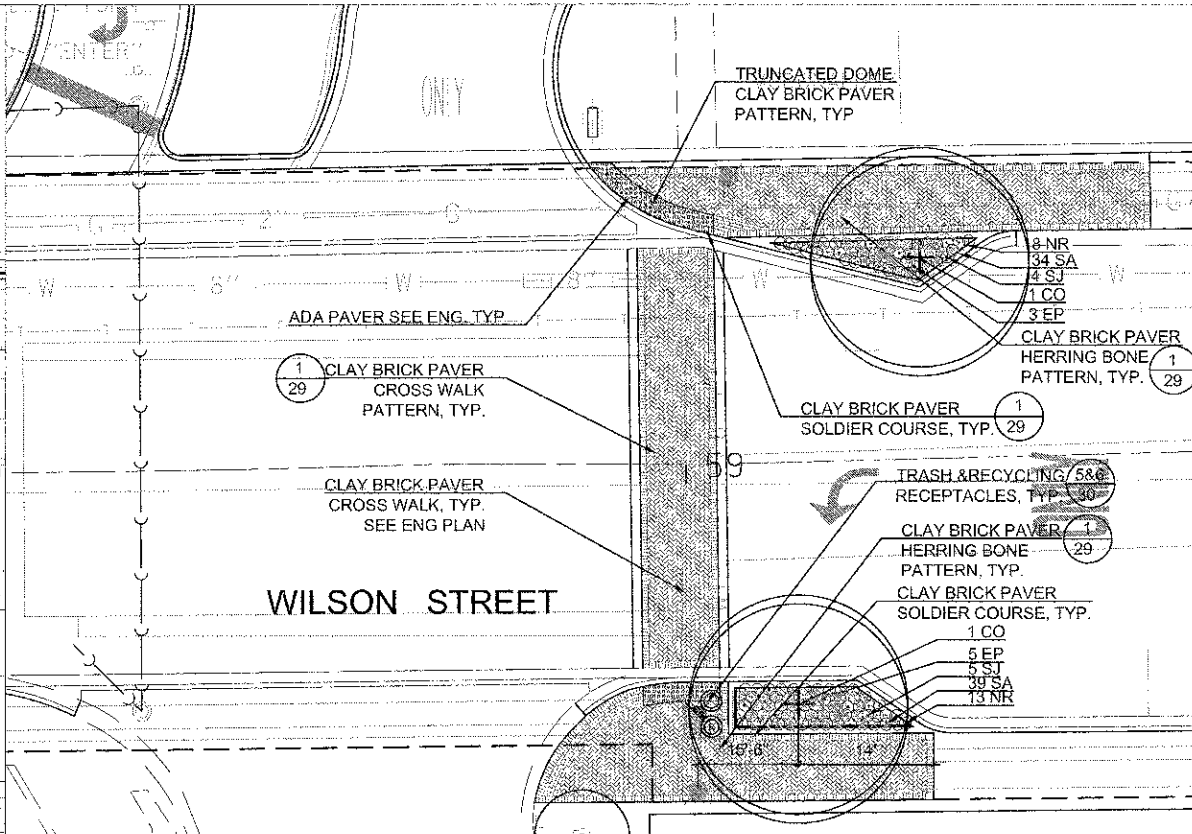

4 ENLARGEMENT PLAN 4
SCALE: 1"=10'-0"

LEGEND

- PROPOSED SHADE TREE
- PROPOSED SHRUBS
- CONCRETE PAVEMENT (SEE ENG)
- CLAY BRICK PAVERS
- CLAY BRICK PAVER SOLDIER COURSE (SEE PLAN)
- TRUNCATED DOME CLAY BRICK PAVER
- BRICK PAVER CROSSWALK (SEE ENG)
- BACKED BENCHES
- 30" HEIGHT PRECAST PLANTERS
- 18" HEIGHT PRECAST PLANTERS
- LITTER RECEPTACLE
- RECYCLING LITTER RECEPTACLE
- BIKE RACKS

Plant Code	Qty	Size	Botanical Name	Common Name	Form	Spacing	Comments
Trees							
CO	2	3"	<i>Cercis occidentalis</i> 'ChicagoLand'	ChicagoLand hackberry	5&B	See Plan	
GB	2	3"	<i>Ginkgo biloba</i>	Ginkgo	5&B	See Plan	Mature only
GTI	4	3"	<i>Glodtia triacanthos</i> var. <i>inermis</i> 'Imperial'	Imperial Honey Locust	5&B	See Plan	
GT	3	3"	<i>Glodtia triacanthos</i> var. <i>inermis</i> 'Shademaster'	Shademaster Thornless Honey Locust	5&B	See Plan	
PA	5	3"	<i>Platanus x acenifolia</i> 'Bloodgood'	Bloodgood London Planetree	5&B	See Plan	
QM	6	3"	<i>Quercus macrocarpa</i>	Bur Oak	5&B	See Plan	
RP	2	3"	<i>Robinia pseudoacacia</i> 'Chicago Blues'	Chicago Blues Black Locust	5&B	See Plan	
UT	2	3"	<i>Ulmus</i> 'Morton Glossy'	Morton Elm	5&B	See Plan	Propagation only
Shrubs							
RA	21	#5	<i>Rhus aromatica</i> 'Gra-Low'	Grow Low Sumac	CG	See Plan	
RF	14	#5	<i>Rosa rugosa</i> 'Flower Carpet White'	Flower Carpet White Rose	CG	See Plan	
Perennials							
AS	55	#1	<i>Allium</i> 'Summer Beauty'	Summer Beauty Allium	CG	15" O.C.	
CN	45	#1	<i>Calamintha nepota</i> ssp. <i>nepota</i>	Lesser Calamintha	CG	15" O.C.	
CI	10	#1	<i>Callitriche invarolata</i>	Purple Poppymallow	CG	15" O.C.	
EM	75	#1	<i>Echinacea purpurea</i> 'Wagnus'	Magnus Coneflower	CG	15" O.C.	
EP	61	#1	<i>Echinacea</i> 'Pica Bella'	Pica Bella Coneflower	CG	15" O.C.	
HO	32	#1	<i>Heuchera</i> 'Obsidian'	Obsidian Coralbells	CG	15" O.C.	
LP	21	#1	<i>Liatris pycnostachya</i>	Prarie Blazing Star	CG	15" O.C.	
LS	21	#1	<i>Liatris spicata</i>	Spike Blazing Star	CG	15" O.C.	
NR	122	#1	<i>Nepeta racemosa</i> 'Walkers Low'	Walker's Low Catmint	CG	15" O.C.	
SJ	16	#1	<i>Sedum</i> 'Jose Aubergine'	Jose Aubergine Sedum	CG	15" O.C.	
Grasses							
PV	493	Quart	<i>Paricum virgatum</i> 'Shenandoah'	Shenandoah Red Switch Grass	CG	15" O.C.	
SA	356	Quart	<i>Setaria autumnalis</i>	Autumn Moor Grass	CG	15" O.C.	

FILE NAME =	USER NAME	DESIGNED -- JB & JM	REVISED --
\$FILE\$		DRAWN -- JC & SM	REVISED --
	PLOT SCALE =	CHECKED -- JB	REVISED --
	PLOT DATE =	DATE -- 10.18.2012	REVISED --

STATE OF ILLINOIS
DEPARTMENT OF TRANSPORTATION

LANDSCAPE ENLARGEMENT PLAN
WILSON STREET STA. 53+00 TO STA. 69+50.00

F.A.U. RTE.	SECTION	COUNTY	TOTAL SHEETS	SHEET NO.
1441	12-00073-01-TL	KANE	88	26
63763 CONTRACT NO.			ILLINOIS FED. AID PROJECT	

