 

 

 
 

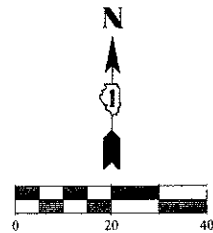



LIGHTING LEGEND


-  EXISTING ROADWAY LIGHT POLE WITH 250W HPS LUMINAIRE TO REMAIN, UNLESS OTHERWISE INDICATED
-  EXISTING PEDESTRIAN LIGHT POLE TO BE REMAIN, UNLESS OTHERWISE INDICATED
-  EXISTING HANDHOLE TO REMAIN UNLESS OTHERWISE INDICATED
-  EXISTING ITEMS TO BE REMOVED
-  EXISTING LUMINAIRE ON COMBINATION POLE (SEE SIGNAL PLANS)
-  EXISTING ELECTRIC CONDUIT AND CABLES
-  EXISTING ELECTRIC CONDUIT AND CABLES TO BE ABANDONED



NOTES:

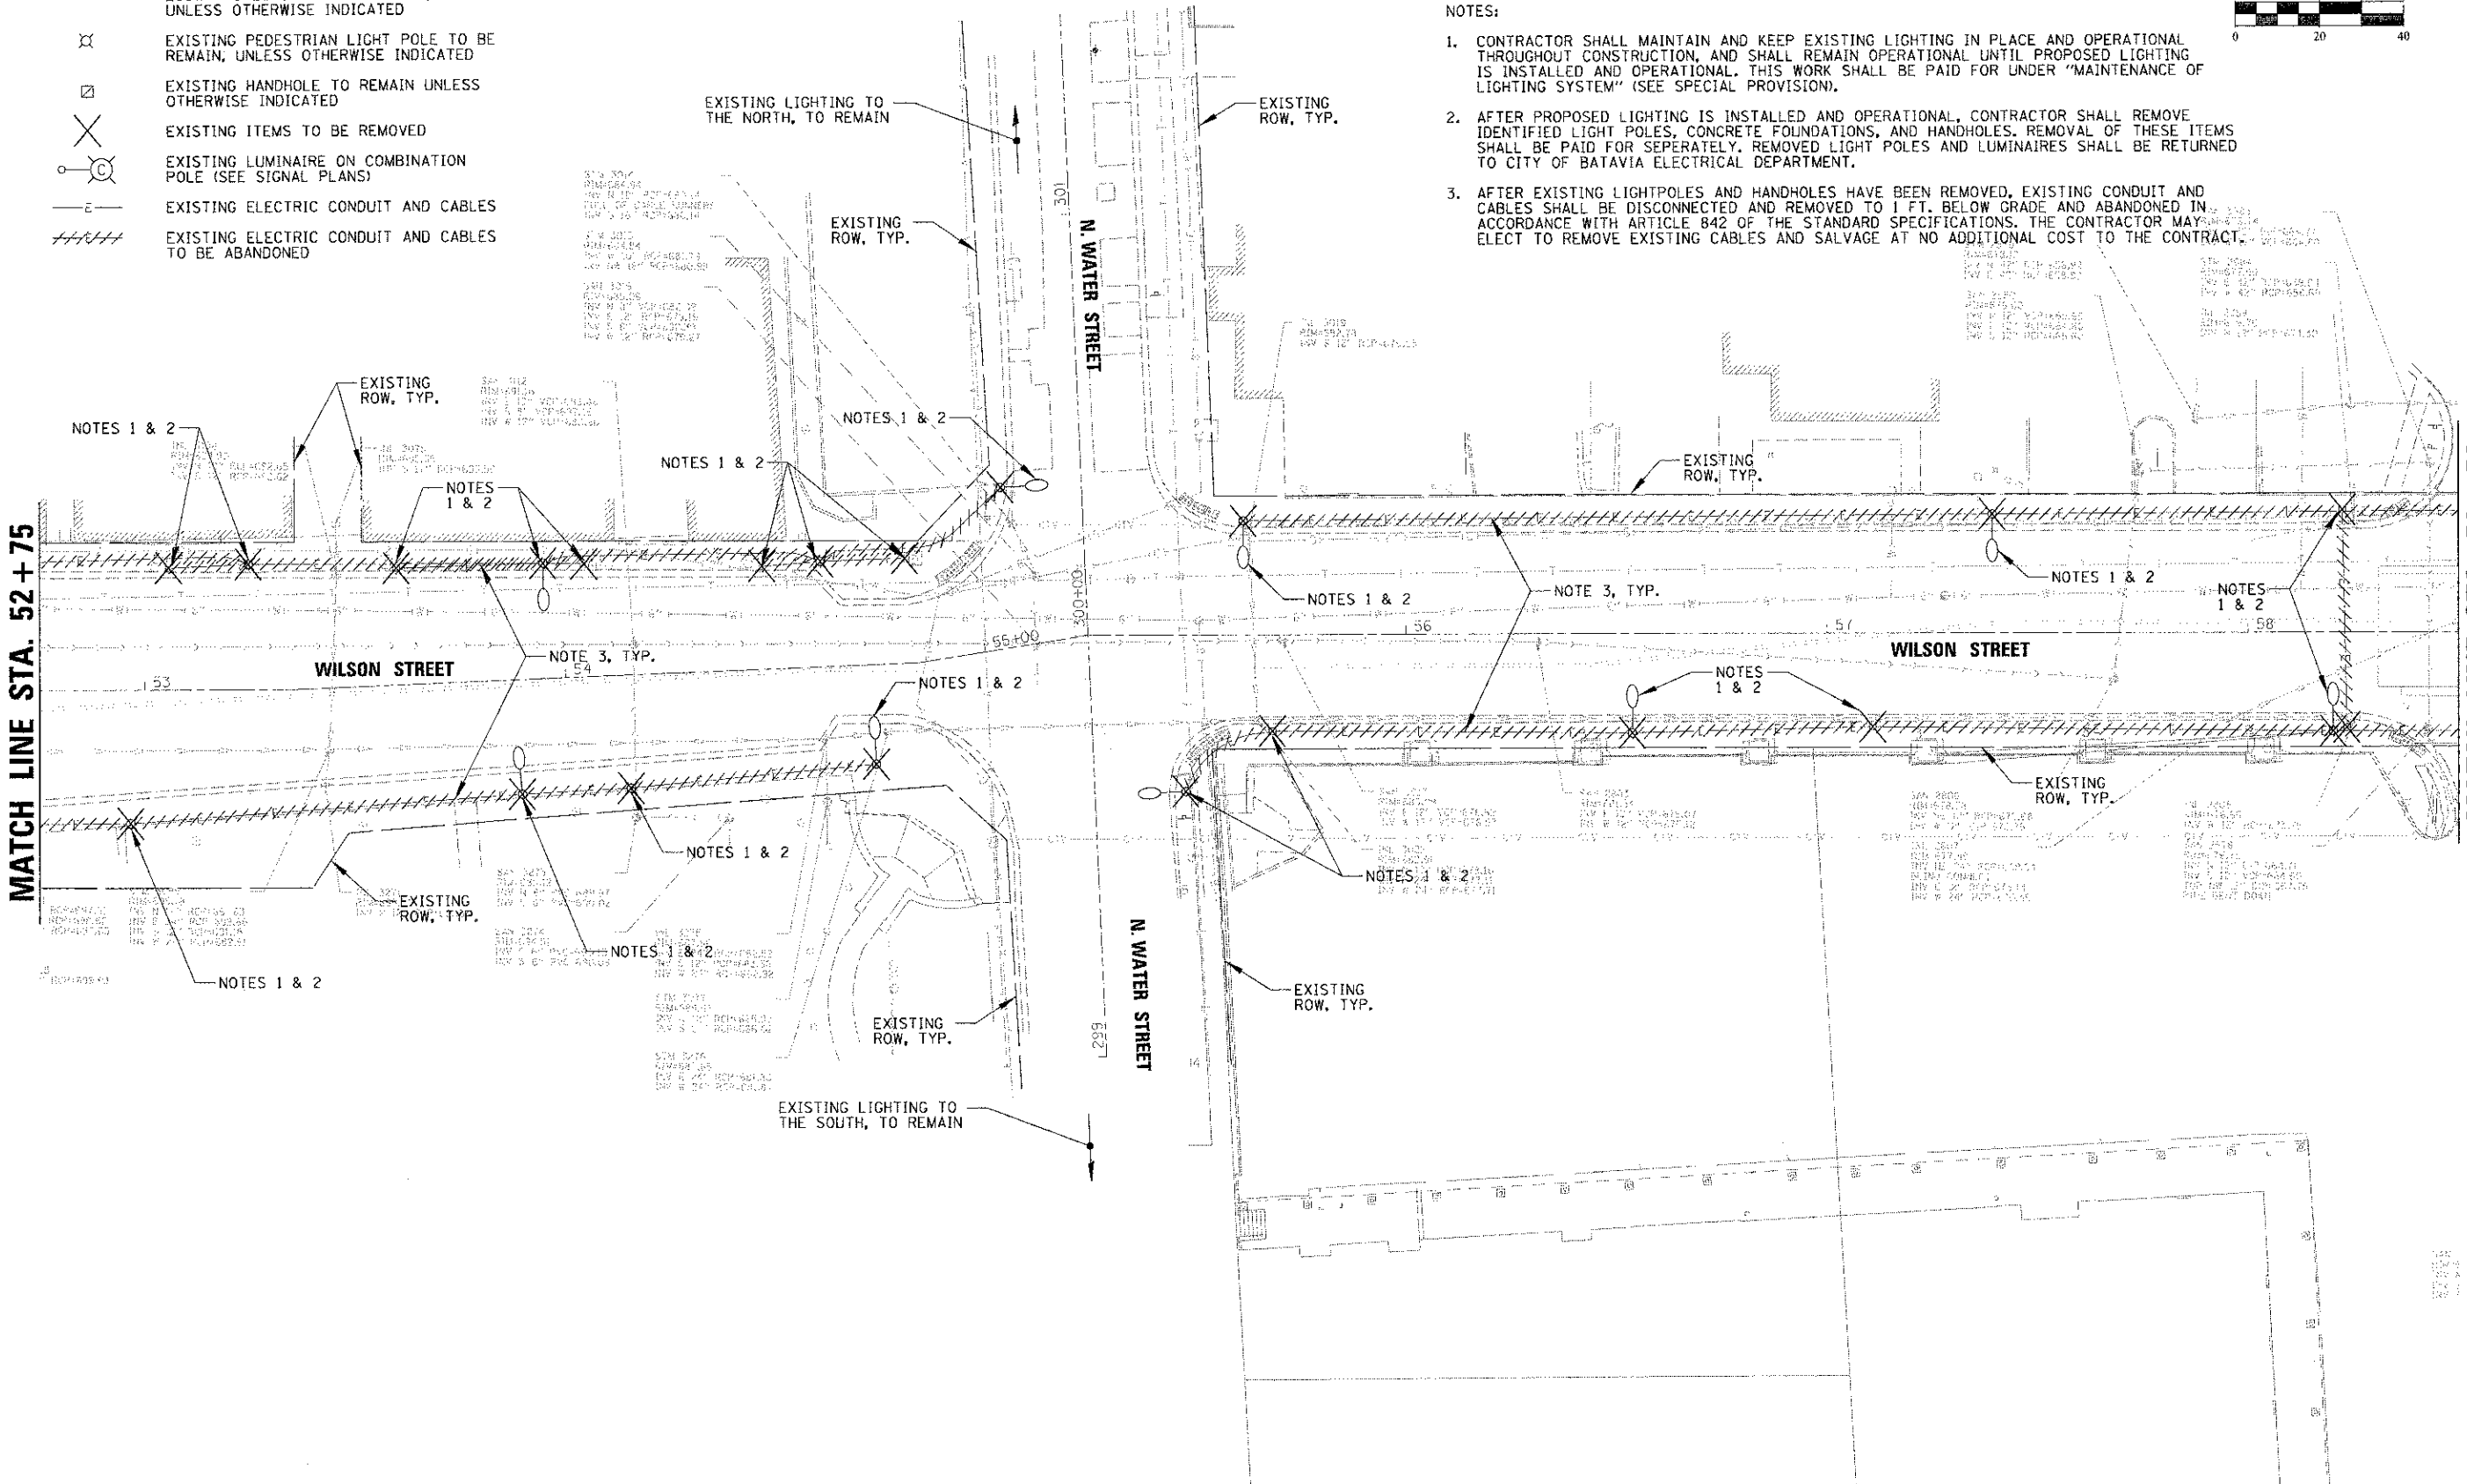1. CONTRACTOR SHALL MAINTAIN AND KEEP EXISTING LIGHTING IN PLACE AND OPERATIONAL THROUGHOUT CONSTRUCTION, AND SHALL REMAIN OPERATIONAL UNTIL PROPOSED LIGHTING IS INSTALLED AND OPERATIONAL. THIS WORK SHALL BE PAID FOR UNDER "MAINTENANCE OF LIGHTING SYSTEM" (SEE SPECIAL PROVISION).
2. AFTER PROPOSED LIGHTING IS INSTALLED AND OPERATIONAL, CONTRACTOR SHALL REMOVE IDENTIFIED LIGHT POLES, CONCRETE FOUNDATIONS, AND HANDHOLES. REMOVAL OF THESE ITEMS SHALL BE PAID FOR SEPARATELY. REMOVED LIGHT POLES AND LUMINAIRES SHALL BE RETURNED TO CITY OF BATAVIA ELECTRICAL DEPARTMENT.
3. AFTER EXISTING LIGHTPOLES AND HANDHOLES HAVE BEEN REMOVED, EXISTING CONDUIT AND CABLES SHALL BE DISCONNECTED AND REMOVED TO 1 FT. BELOW GRADE AND ABANDONED IN ACCORDANCE WITH ARTICLE 842 OF THE STANDARD SPECIFICATIONS. THE CONTRACTOR MAY ELECT TO REMOVE EXISTING CABLES AND SALVAGE AT NO ADDITIONAL COST TO THE CONTRACT.



	CHRISTOPHER B. BURKE ENGINEERING, LTD. 9375 W. Higgins Road, Suite 600 Rosemont, Illinois 60018 (847) 823-0500	USER NAME = kbaiddan	DESIGNED <i>AJD</i>	REVISED -	STATE OF ILLINOIS DEPARTMENT OF TRANSPORTATION	ROADWAY LIGHTING REMOVAL AND RELOCATION PLAN (2 OF 3) WILSON STREET	F.A.U. RTE.	SECTION	COUNTY	TOTAL SHEETS	SHEET NO.	
	1441	12-00073-01-TL	KANE	88			61					
						SCALE: 1"=20'	SHEET	OF 88	SHEETS	STA.	TO STA.	CONTRACT NO. 63763
ILLINOIS FED. AID PROJECT												