


FINAL SURVEY
 CHECKED BY: []
 DATE: []
 NOTE BOOK: []
 AREAS: []
 AREAS CHECKED: []

ORIGINAL SURVEY
 CHECKED BY: []
 DATE: []
 NOTE BOOK: []
 AREAS: []
 AREAS CHECKED: []

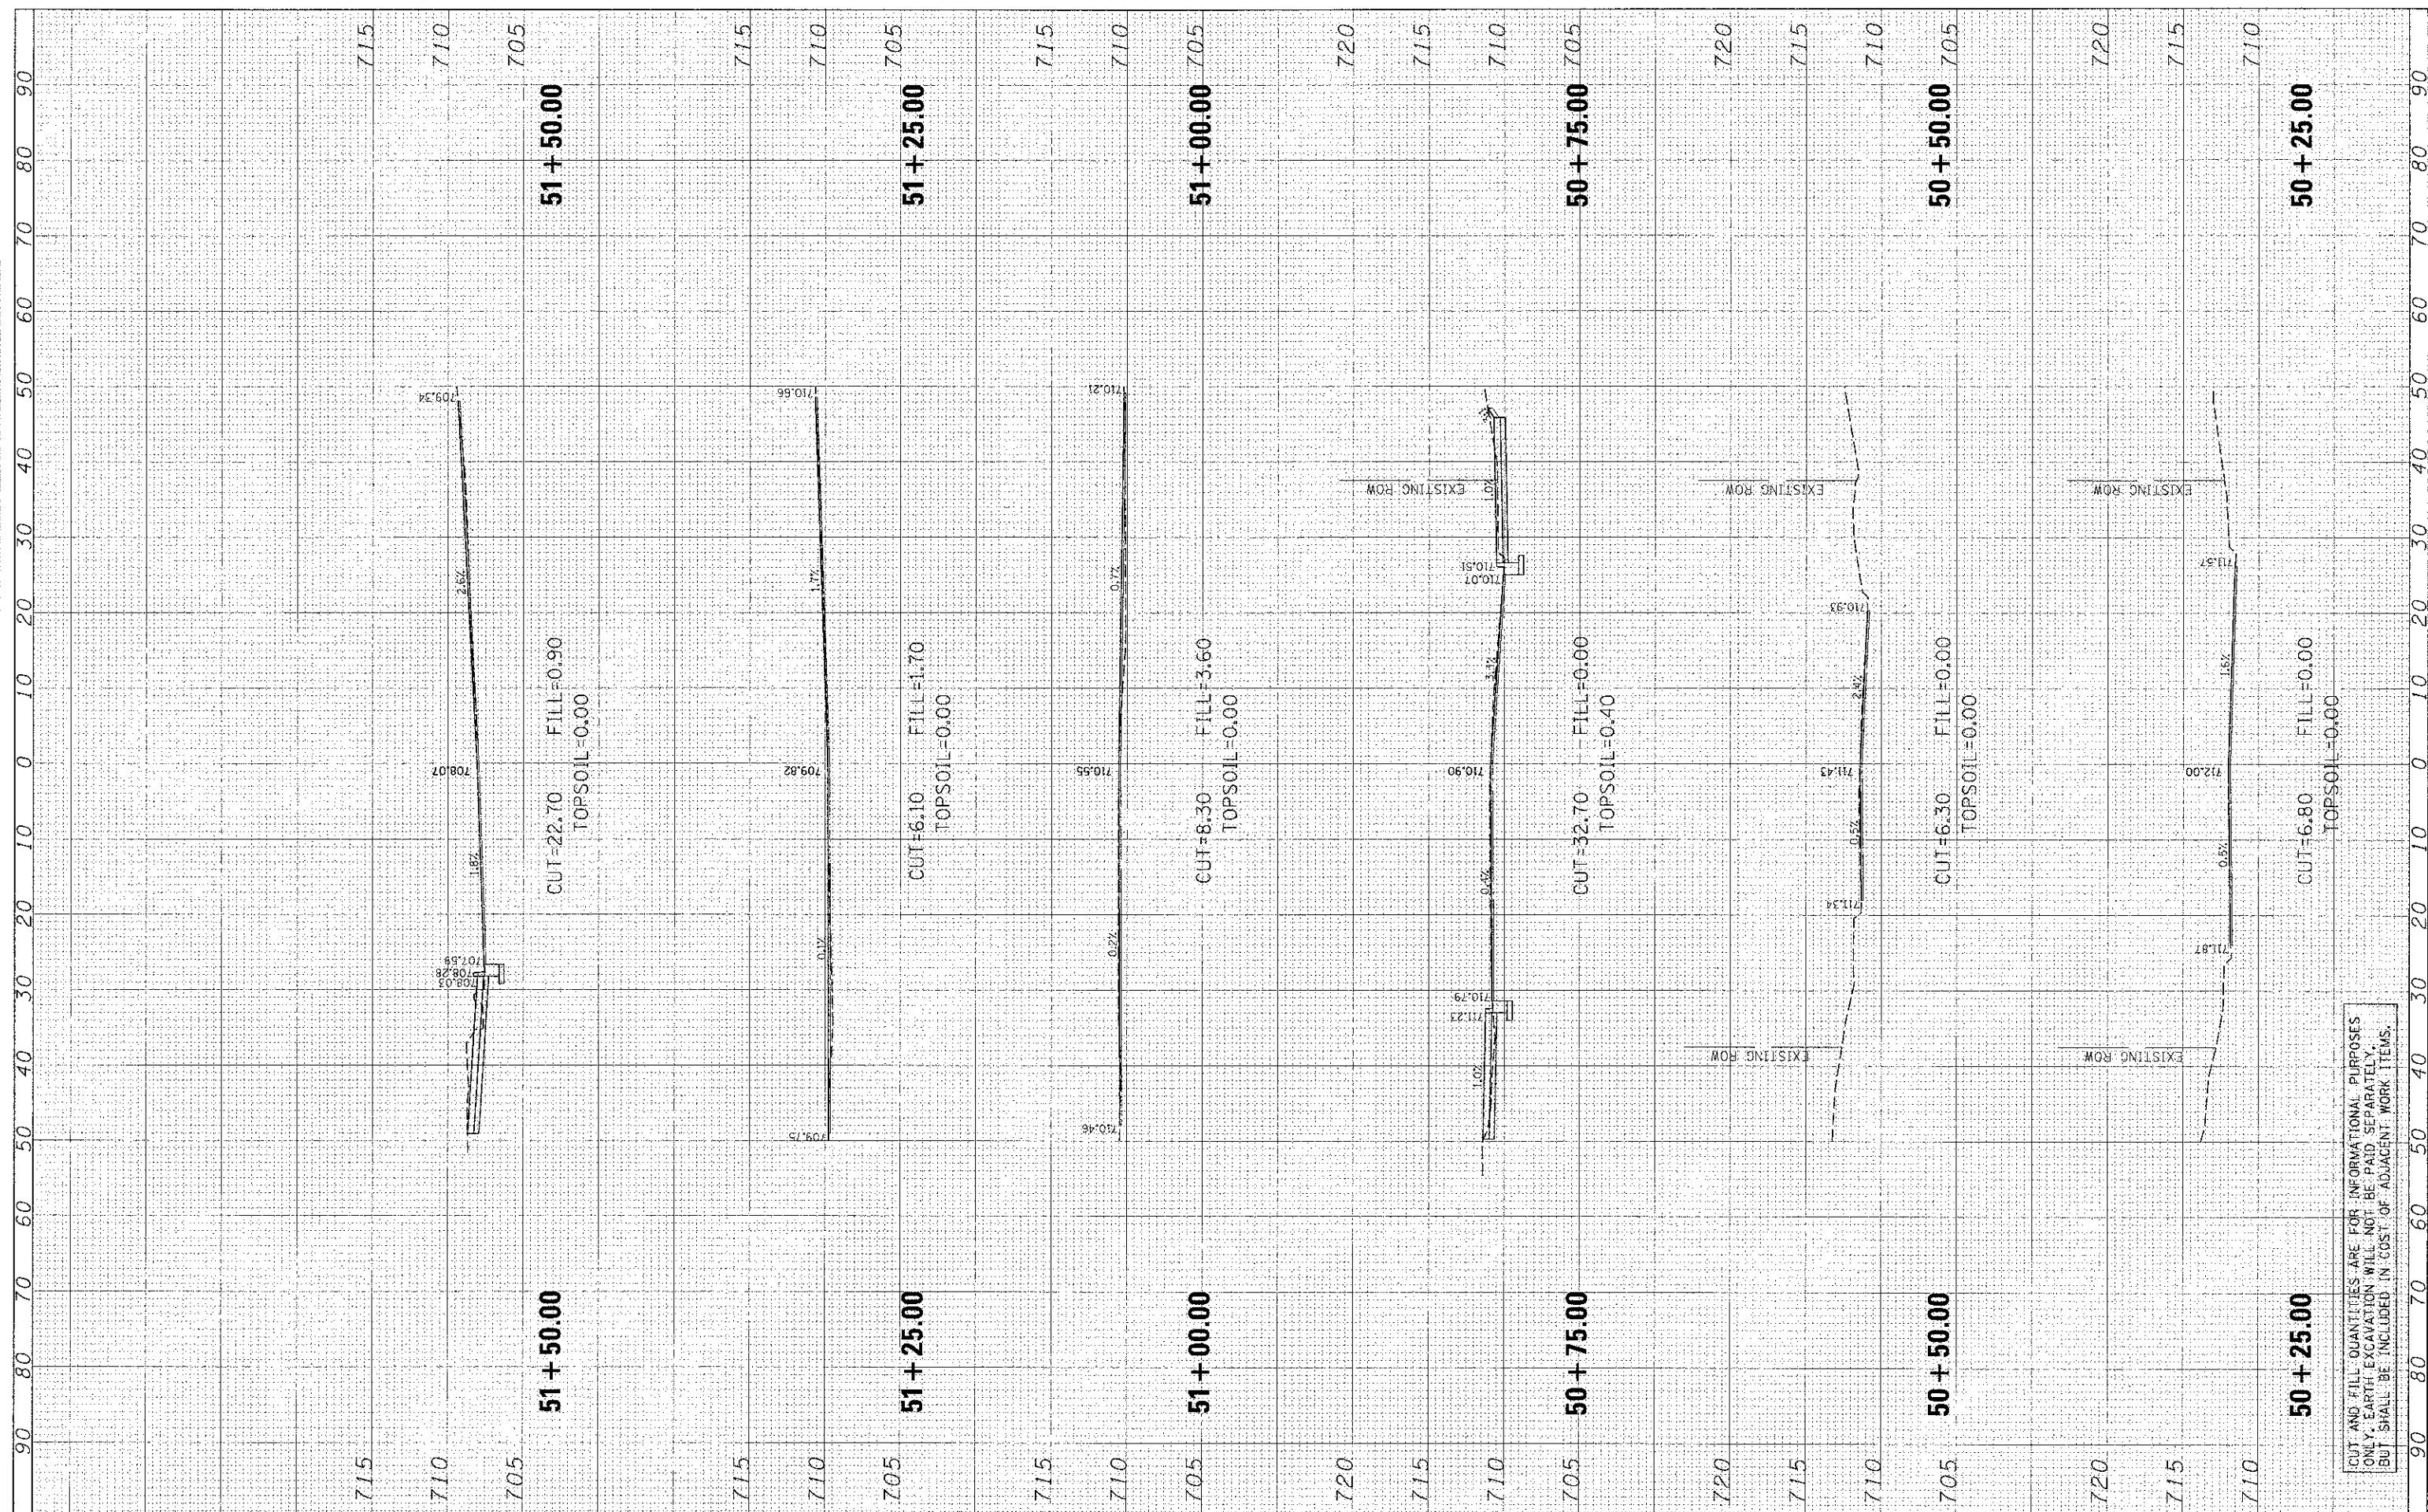

CUT AND FILL QUANTITIES ARE FOR INFORMATIONAL PURPOSES ONLY. EARTH EXCAVATION WILL NOT BE PAID SEPARATELY, BUT SHALL BE INCLUDED IN COST OF ADJACENT WORK ITEMS.

CHRISTOPHER B. BURKE
 ENGINEERING, LTD.
 9575 W. Higgins Road, Suite 600
 Rosemont, Illinois 60018
 (847) 823-0500

USER NAME: abcoc1
 DESIGNED: CJM
 DRAWN: MAK
 CHECKED: LMF
 DATE: -

REVISIONS:
 REVISED: -
 REVISED: -
 REVISED: -
 REVISED: -

STATE OF ILLINOIS
DEPARTMENT OF TRANSPORTATION

WILSON STREET

SCALE: SHEET 80 OF 88 SHEETS, STA. 50+25.00 TO STA. 51+50.00

F.A.U. RTE. 1441	SECTION 12-00073-01-TL	COUNTY KANE	TOTAL SHEETS 80
CONTRACT NO. 63763			ILLINOIS FED. AID PROJECT