


FINAL SURVEY	SURVEYED	DATE
NOTE BOOK	PLOTTED	
NO.	TEMPLATE	
	AREAS	
	CHECKED	

ORIGINAL SURVEY	SURVEYED	DATE
NOTE BOOK	PLOTTED	
NO.	TEMPLATE	
	AREAS	
	CHECKED	

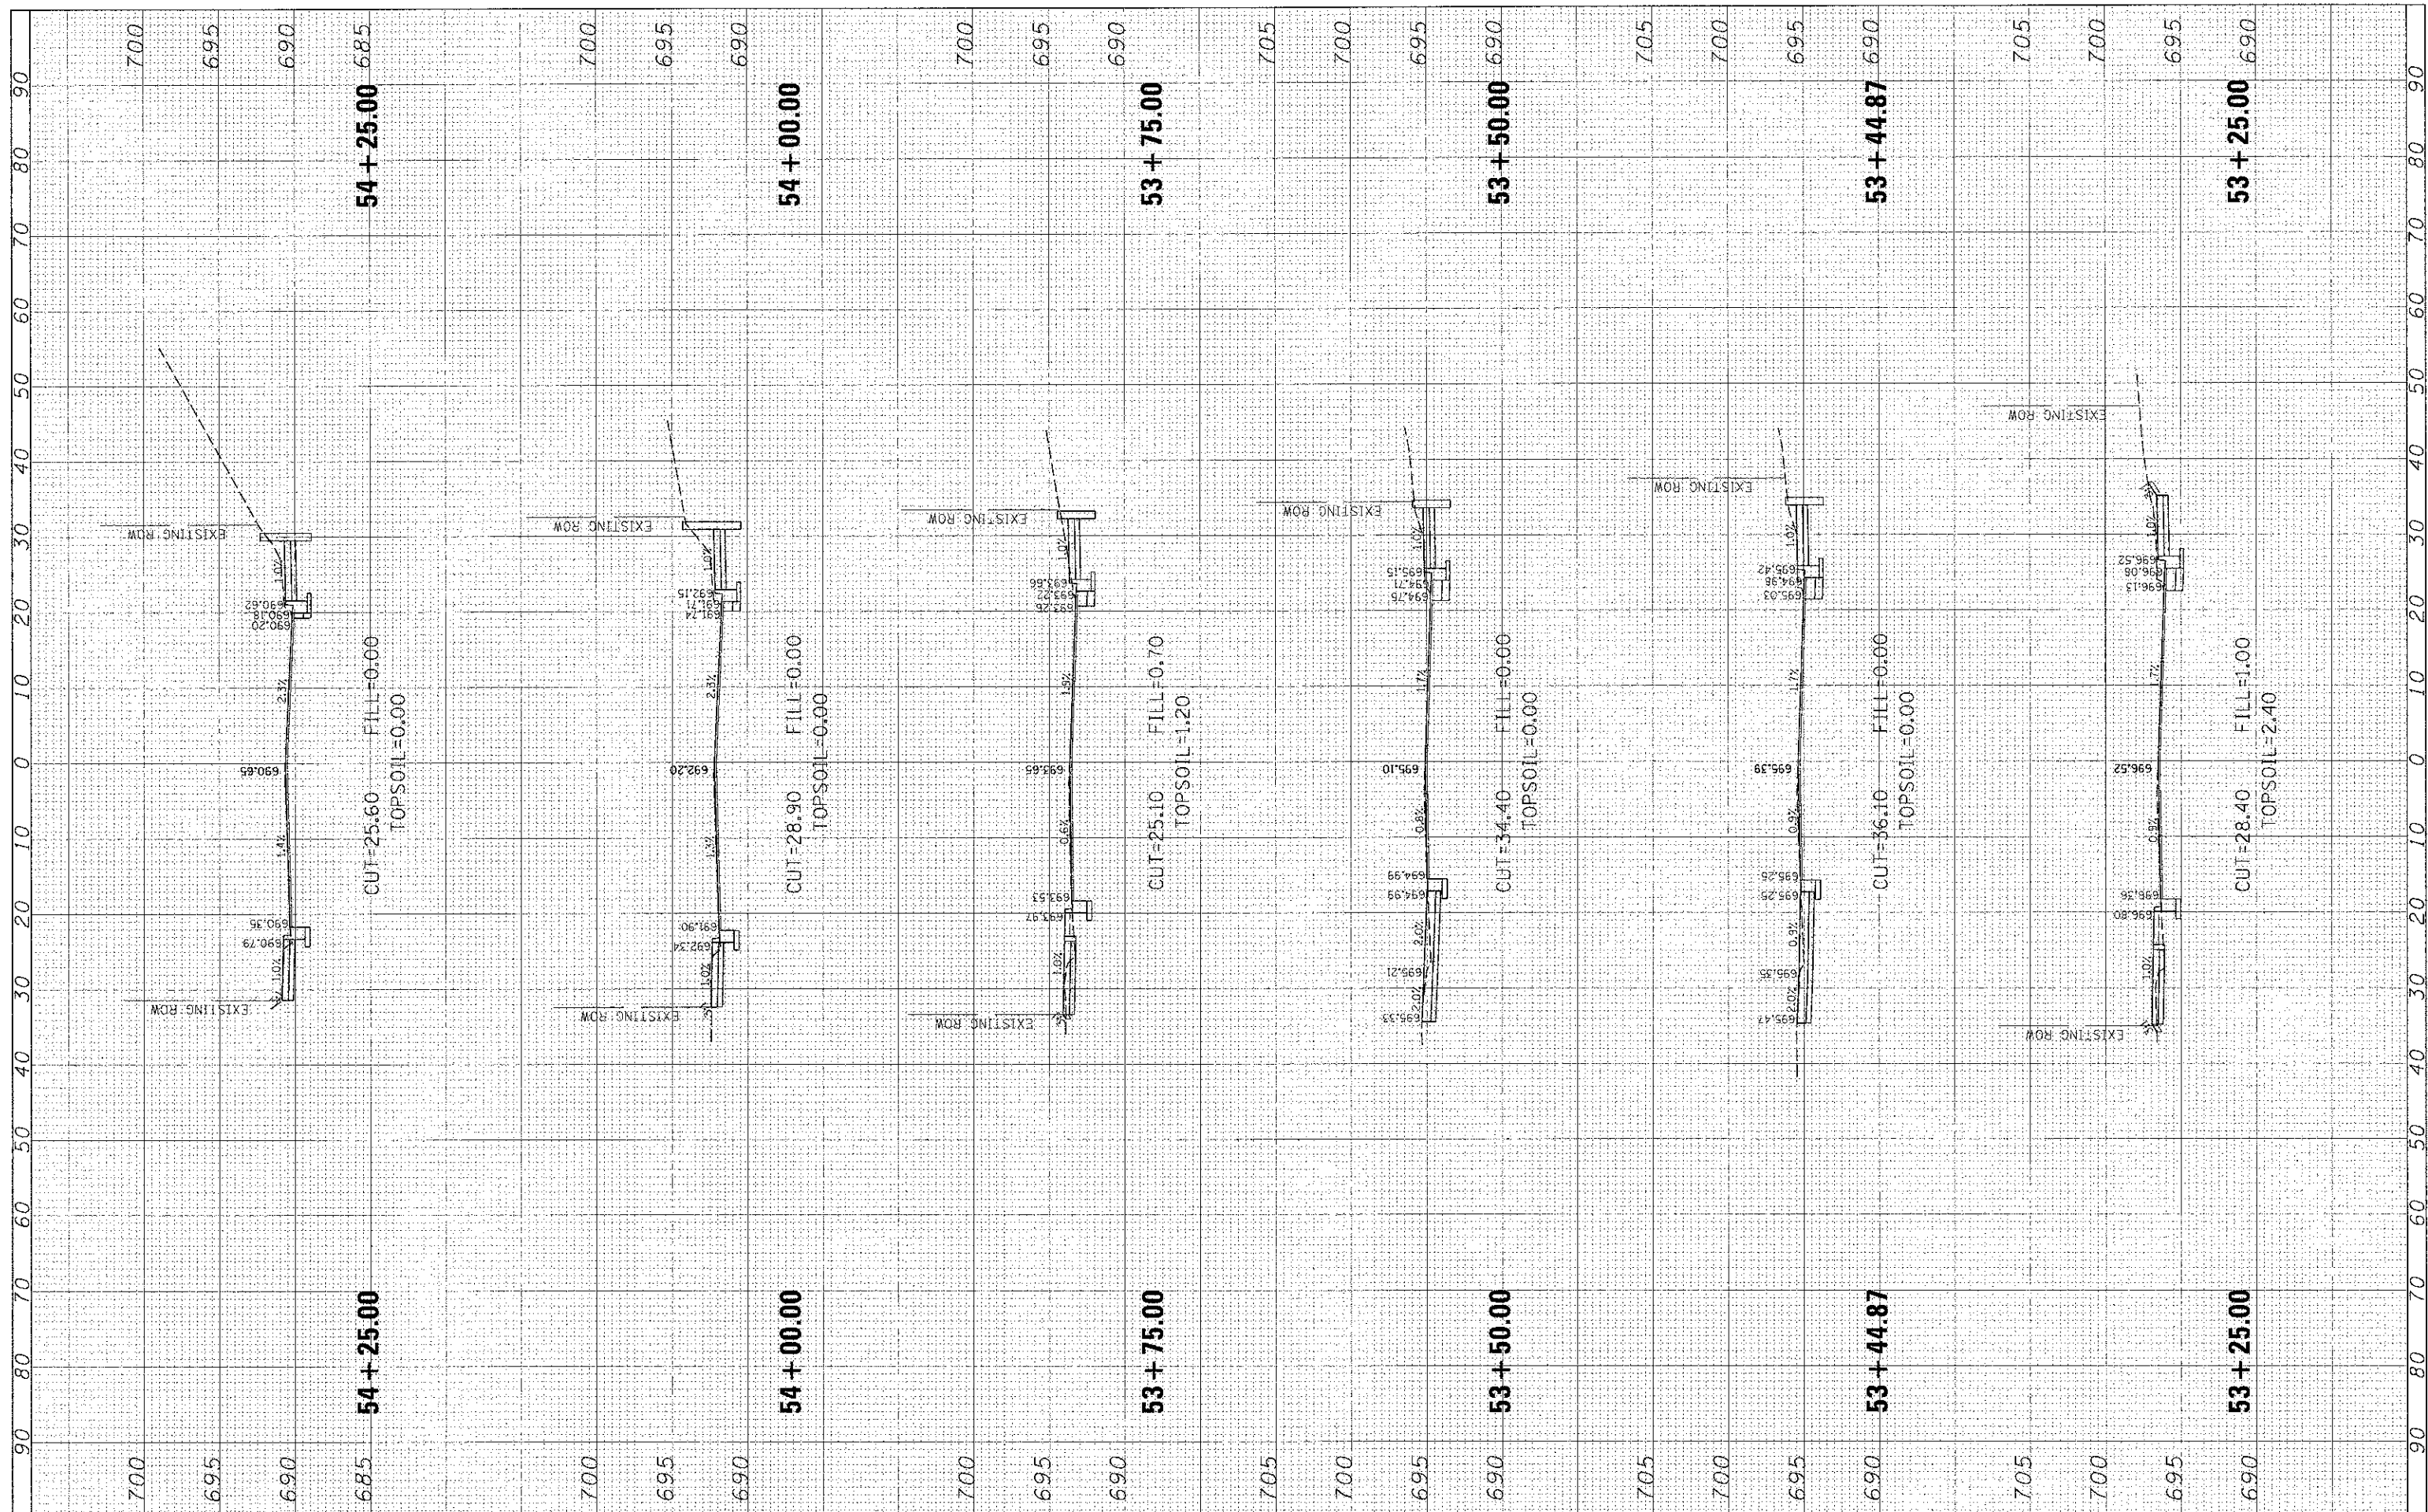

**CHRISTOPHER B. BURKE**  
ENGINEERING, LTD.  
9575 W. Higgins Road, Suite 600  
Rosemont, Illinois 60018  
(847) 823-0500

USER NAME	aburke11
DESIGNED	CJM
DRAWN	MAK
CHECKED	LMF
DATE	
PLOT SCALE	1"=10'
PLOT DATE	10/23/2012

REVISED	-
REVISED	-
REVISED	-
REVISED	-

**STATE OF ILLINOIS  
DEPARTMENT OF TRANSPORTATION**

**WILSON STREET**

SCALE: SHEET 82 OF 86 SHEETS STA. 53+25.00 TO STA. 54+25.00

F.A.U. R.T.E.	SECTION	COUNTY	TOTAL SHEETS	SHEET NO.
1441	12-00073-01-TL	KANE	88	82
				CONTRACT NO. 63763
ILLINOIS FED. AID PROJECT				

PA18219.09/21/09/10/11/99/100