


| | |
|--------------|------|
| FINAL | DATE |
| REVISED | |
| NOTED | |
| AREA CHECKED | |
| NO. | |

| | |
|--------------|------|
| ORIGINAL | DATE |
| REVISED | |
| NOTED | |
| AREA CHECKED | |
| NO. | |

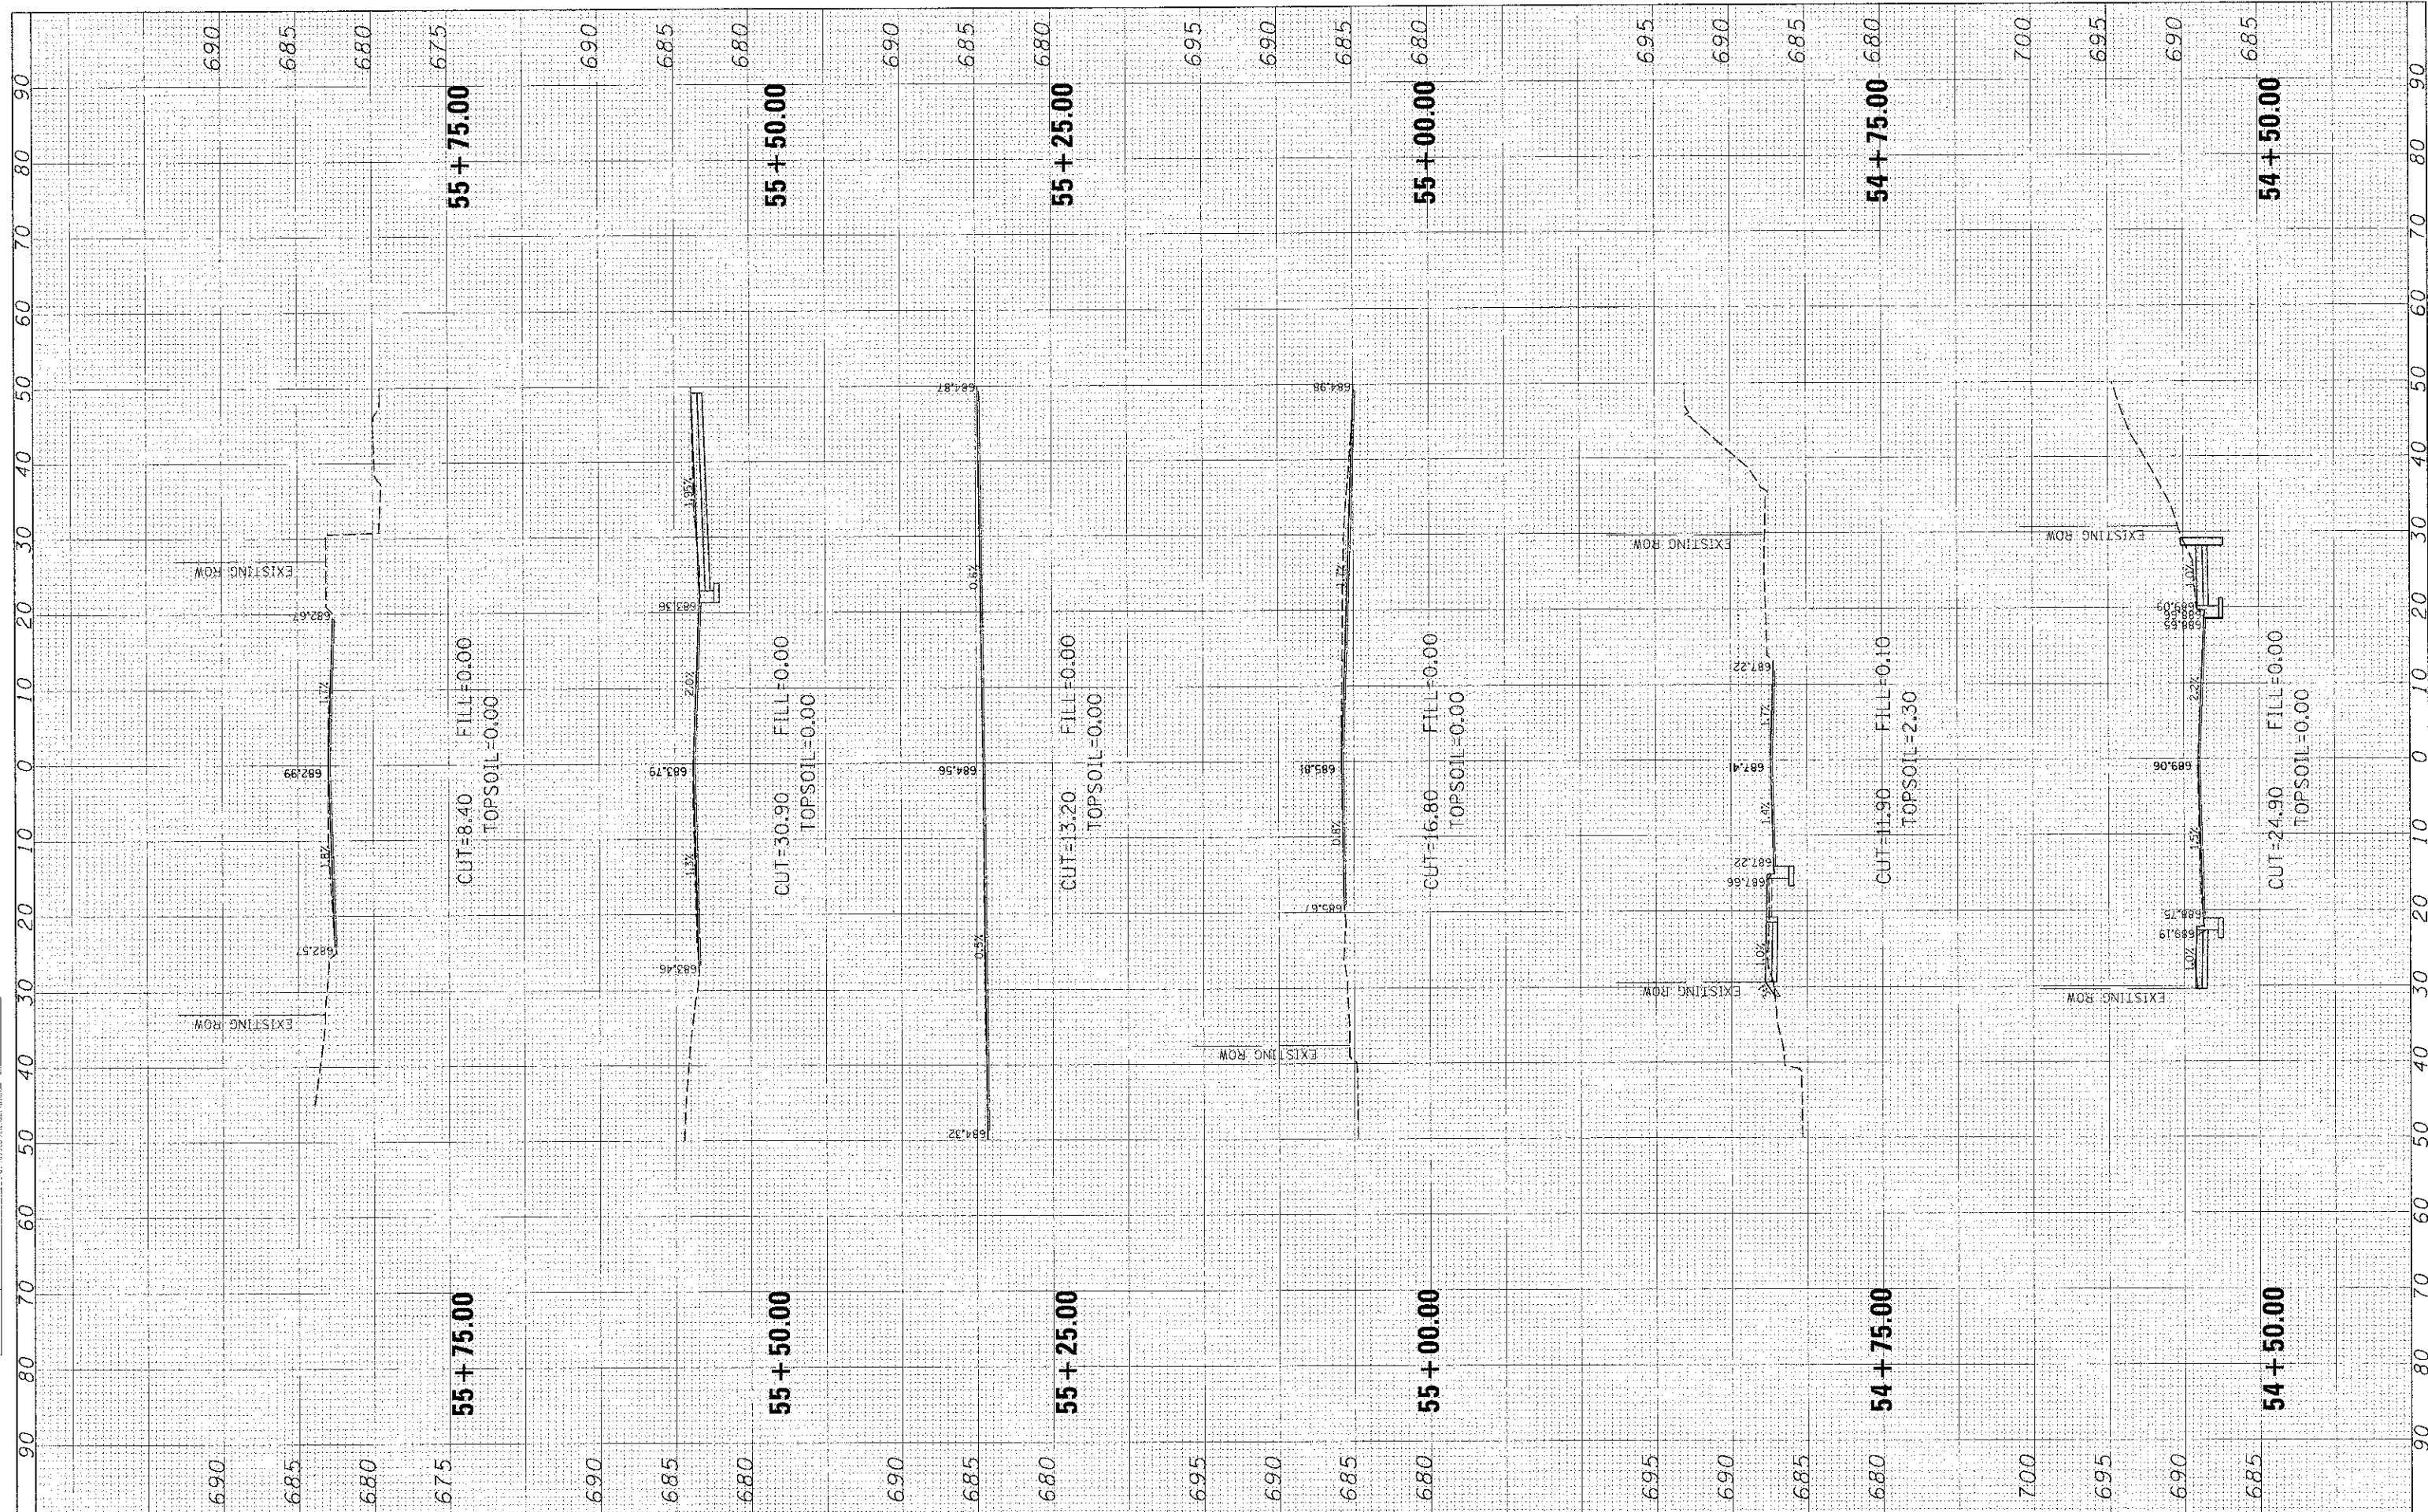

CHRISTOPHER B. BURKE
 ENGINEERING LTD.
 9575 W. Higgins Road, Suite 600
 Rosemont, Illinois 60018
 (847) 823-0500

USER NAME : cbbpc1
 DESIGNED : CJM
 DRAWN : MAK
 CHECKED : LMF
 DATE : 12/23/2017
 PLOT DATE : 12/23/2017

REVISIONS:
 REVISED -
 REVISED -
 REVISED -
 REVISED -

STATE OF ILLINOIS
DEPARTMENT OF TRANSPORTATION

WILSON STREET

SCALE: SHEET 83 OF 88 SHEETS: STA. 54+50.00 TO STA. 55+75.00

| | | | |
|---------------------------|------------------------|-------------|-----------------|
| F.A.U. RTE. 1441 | SECTION 12-00073-01-TL | COUNTY KANE | TOTAL SHEETS 83 |
| CONTRACT NO. 63763 | | | BR 83 |
| ILLINOIS FED. AID PROJECT | | | |