


FINI	CHECKED	DATE
SURVEY	PLOTTED	
NOTE BOOK	TEMPLATE	
AREAS	CHECKED	
NO.		

ORIGINAL	CHECKED	DATE
SURVEY	PLOTTED	
NOTE BOOK	TEMPLATE	
AREAS	CHECKED	
NO.		

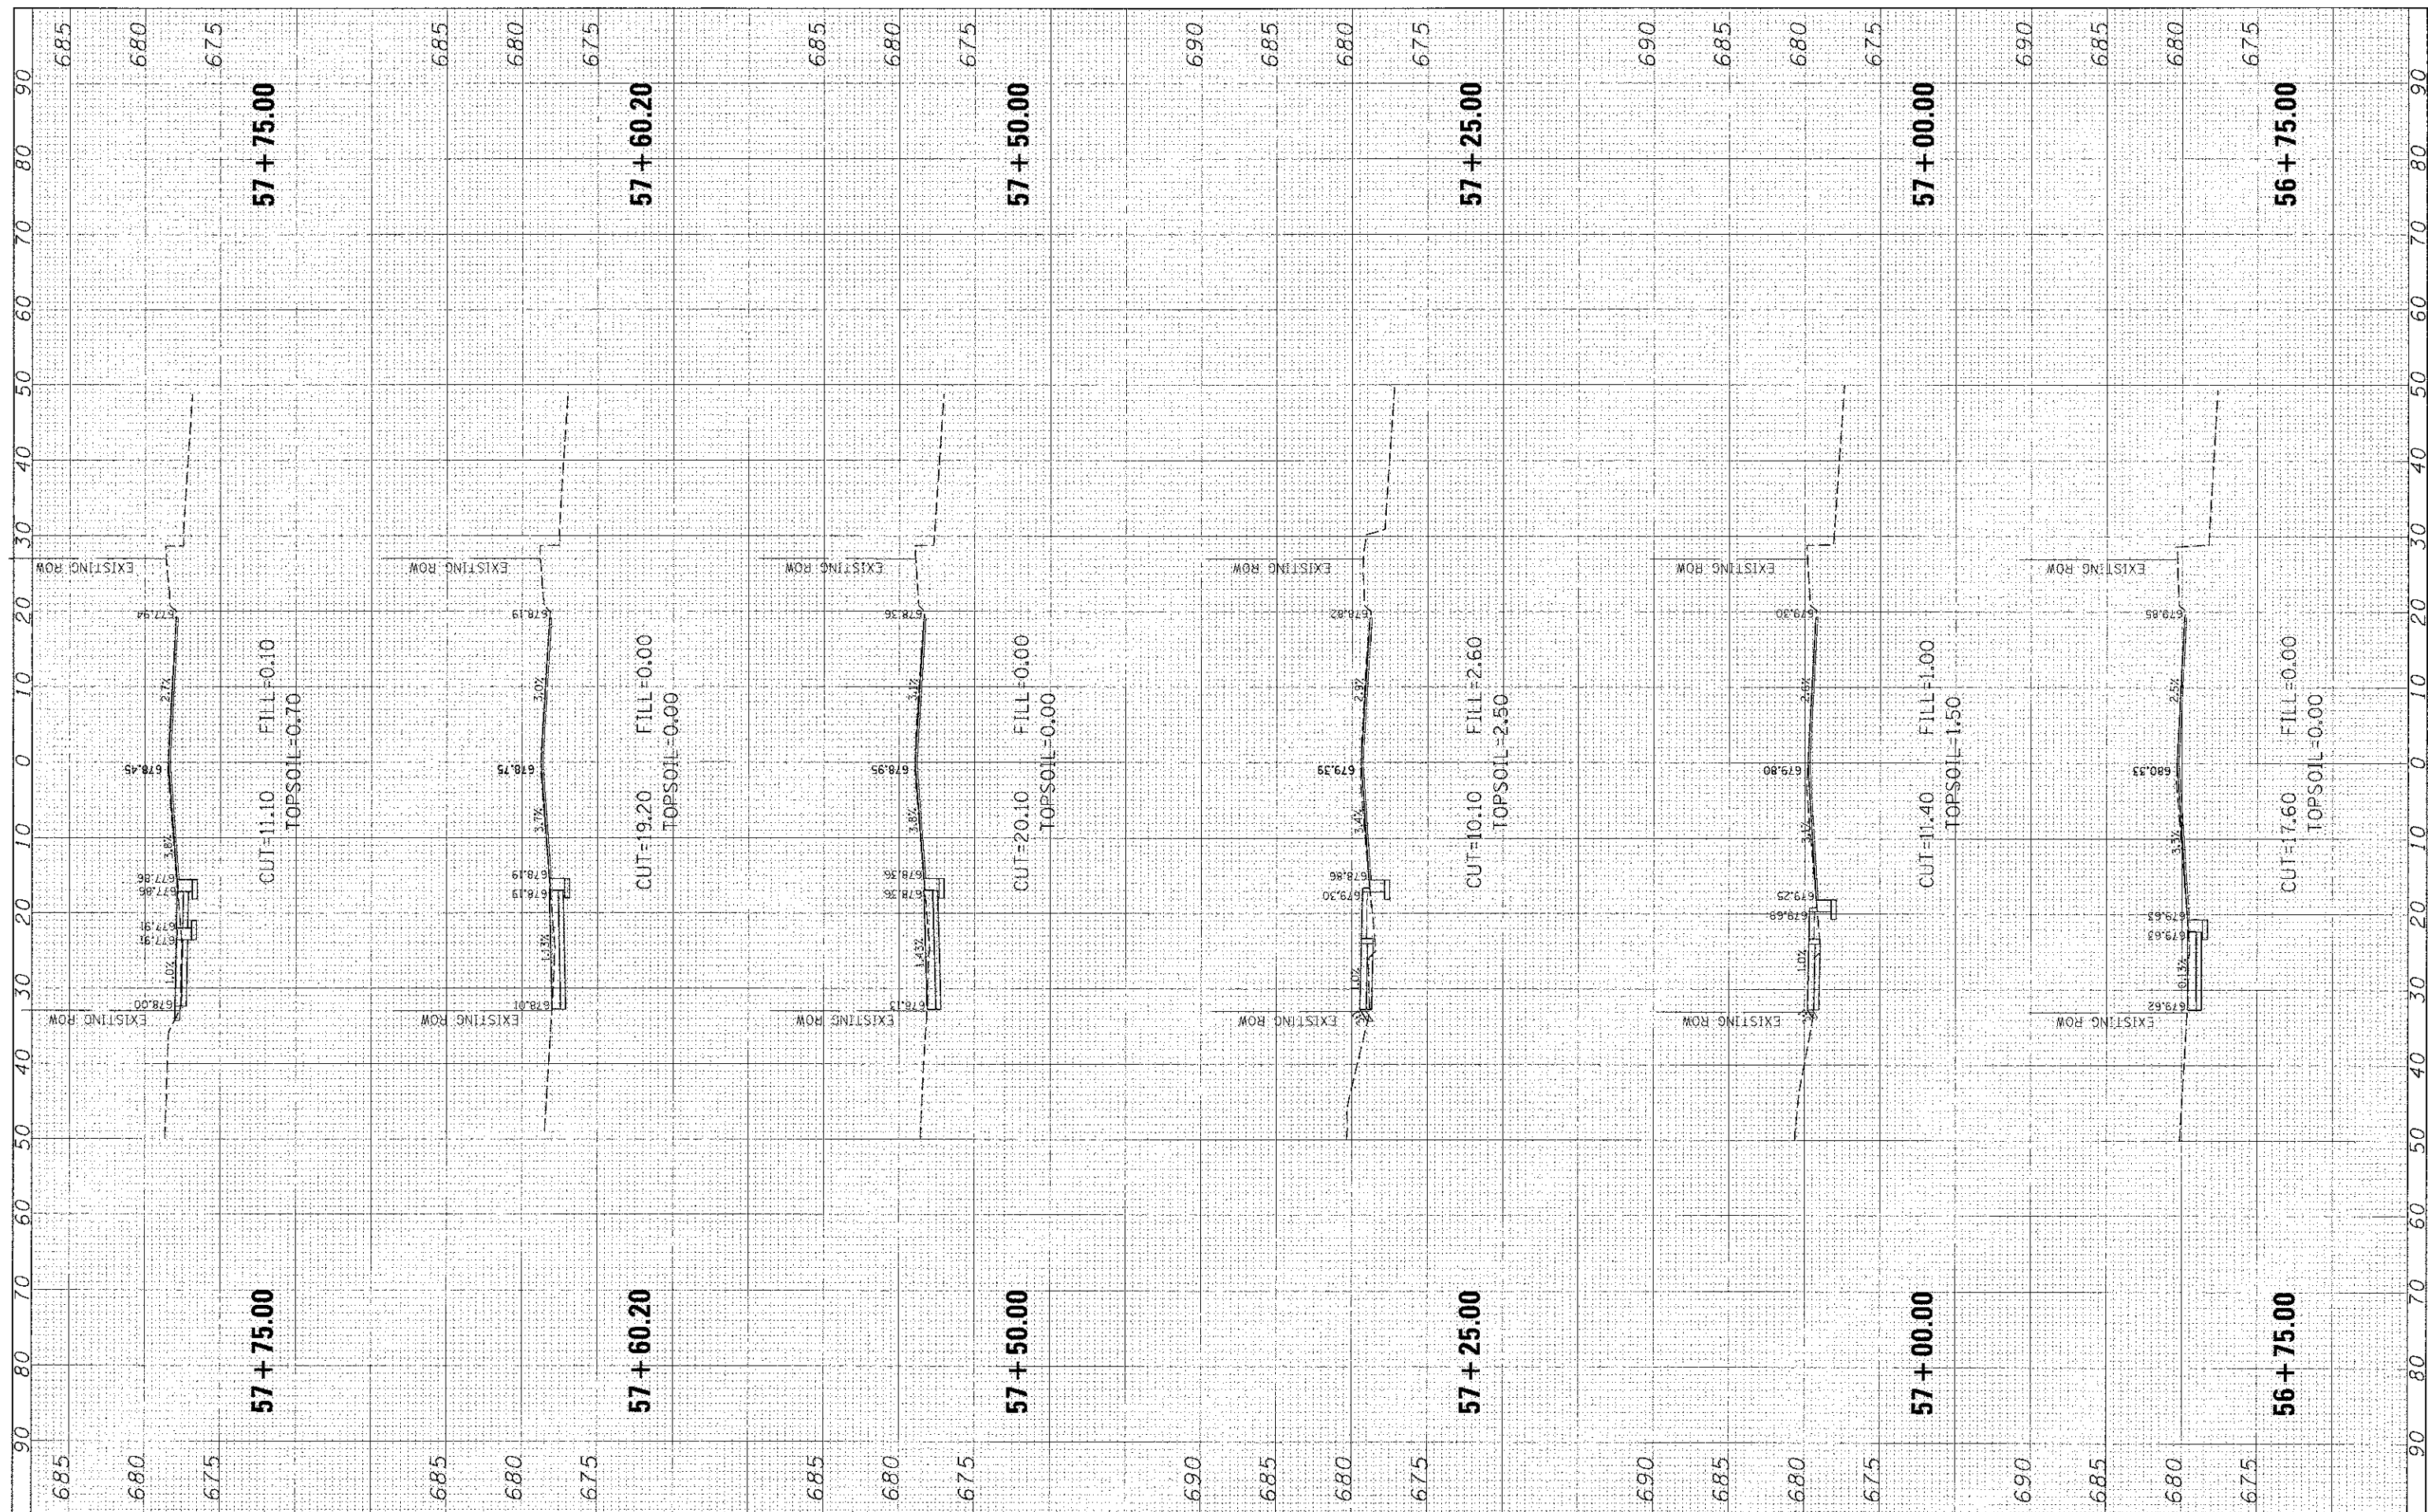

CHRISTOPHER B. BURKE
ENGINEERING, LTD.
9575 W. Higgins Road, Suite 600
Rosemont, Illinois 60018
(847) 823-0500

USER NAME: cburke01
DESIGNED: CUM
DRAWN: MAK
CHECKED: LMF
DATE: 12/23/2012

REVISIONS:
REVISION NO. 1
REVISION DESCRIPTION
DATE

STATE OF ILLINOIS
DEPARTMENT OF TRANSPORTATION

WILSON STREET

SCALE: SHEET 85 OF 88 SHEETS STA. 56+75.00 TO STA. 57+75.00

F.A.U. RTE.	SECTION	COUNTY	TOTAL SHEETS
1441	12-00073-01-TL	KANE	88
			SHEET NO. 85
			CONTRACT NO. 63763
ILLINOIS FED. AID PROJECT			

FN10219.03601Cv11X05.W1.G0N.070K