


FINAL SURVEY	EMPLOYED	BY	DATE
NOTE BOOK	REPLATED		
AREAS CHECKED	AREAS CHECKED		
NO. OF SHEETS	NO. OF SHEETS		

ORIGINAL SURVEY	BY	DATE
NOTE BOOK		
AREAS CHECKED		
NO. OF SHEETS		

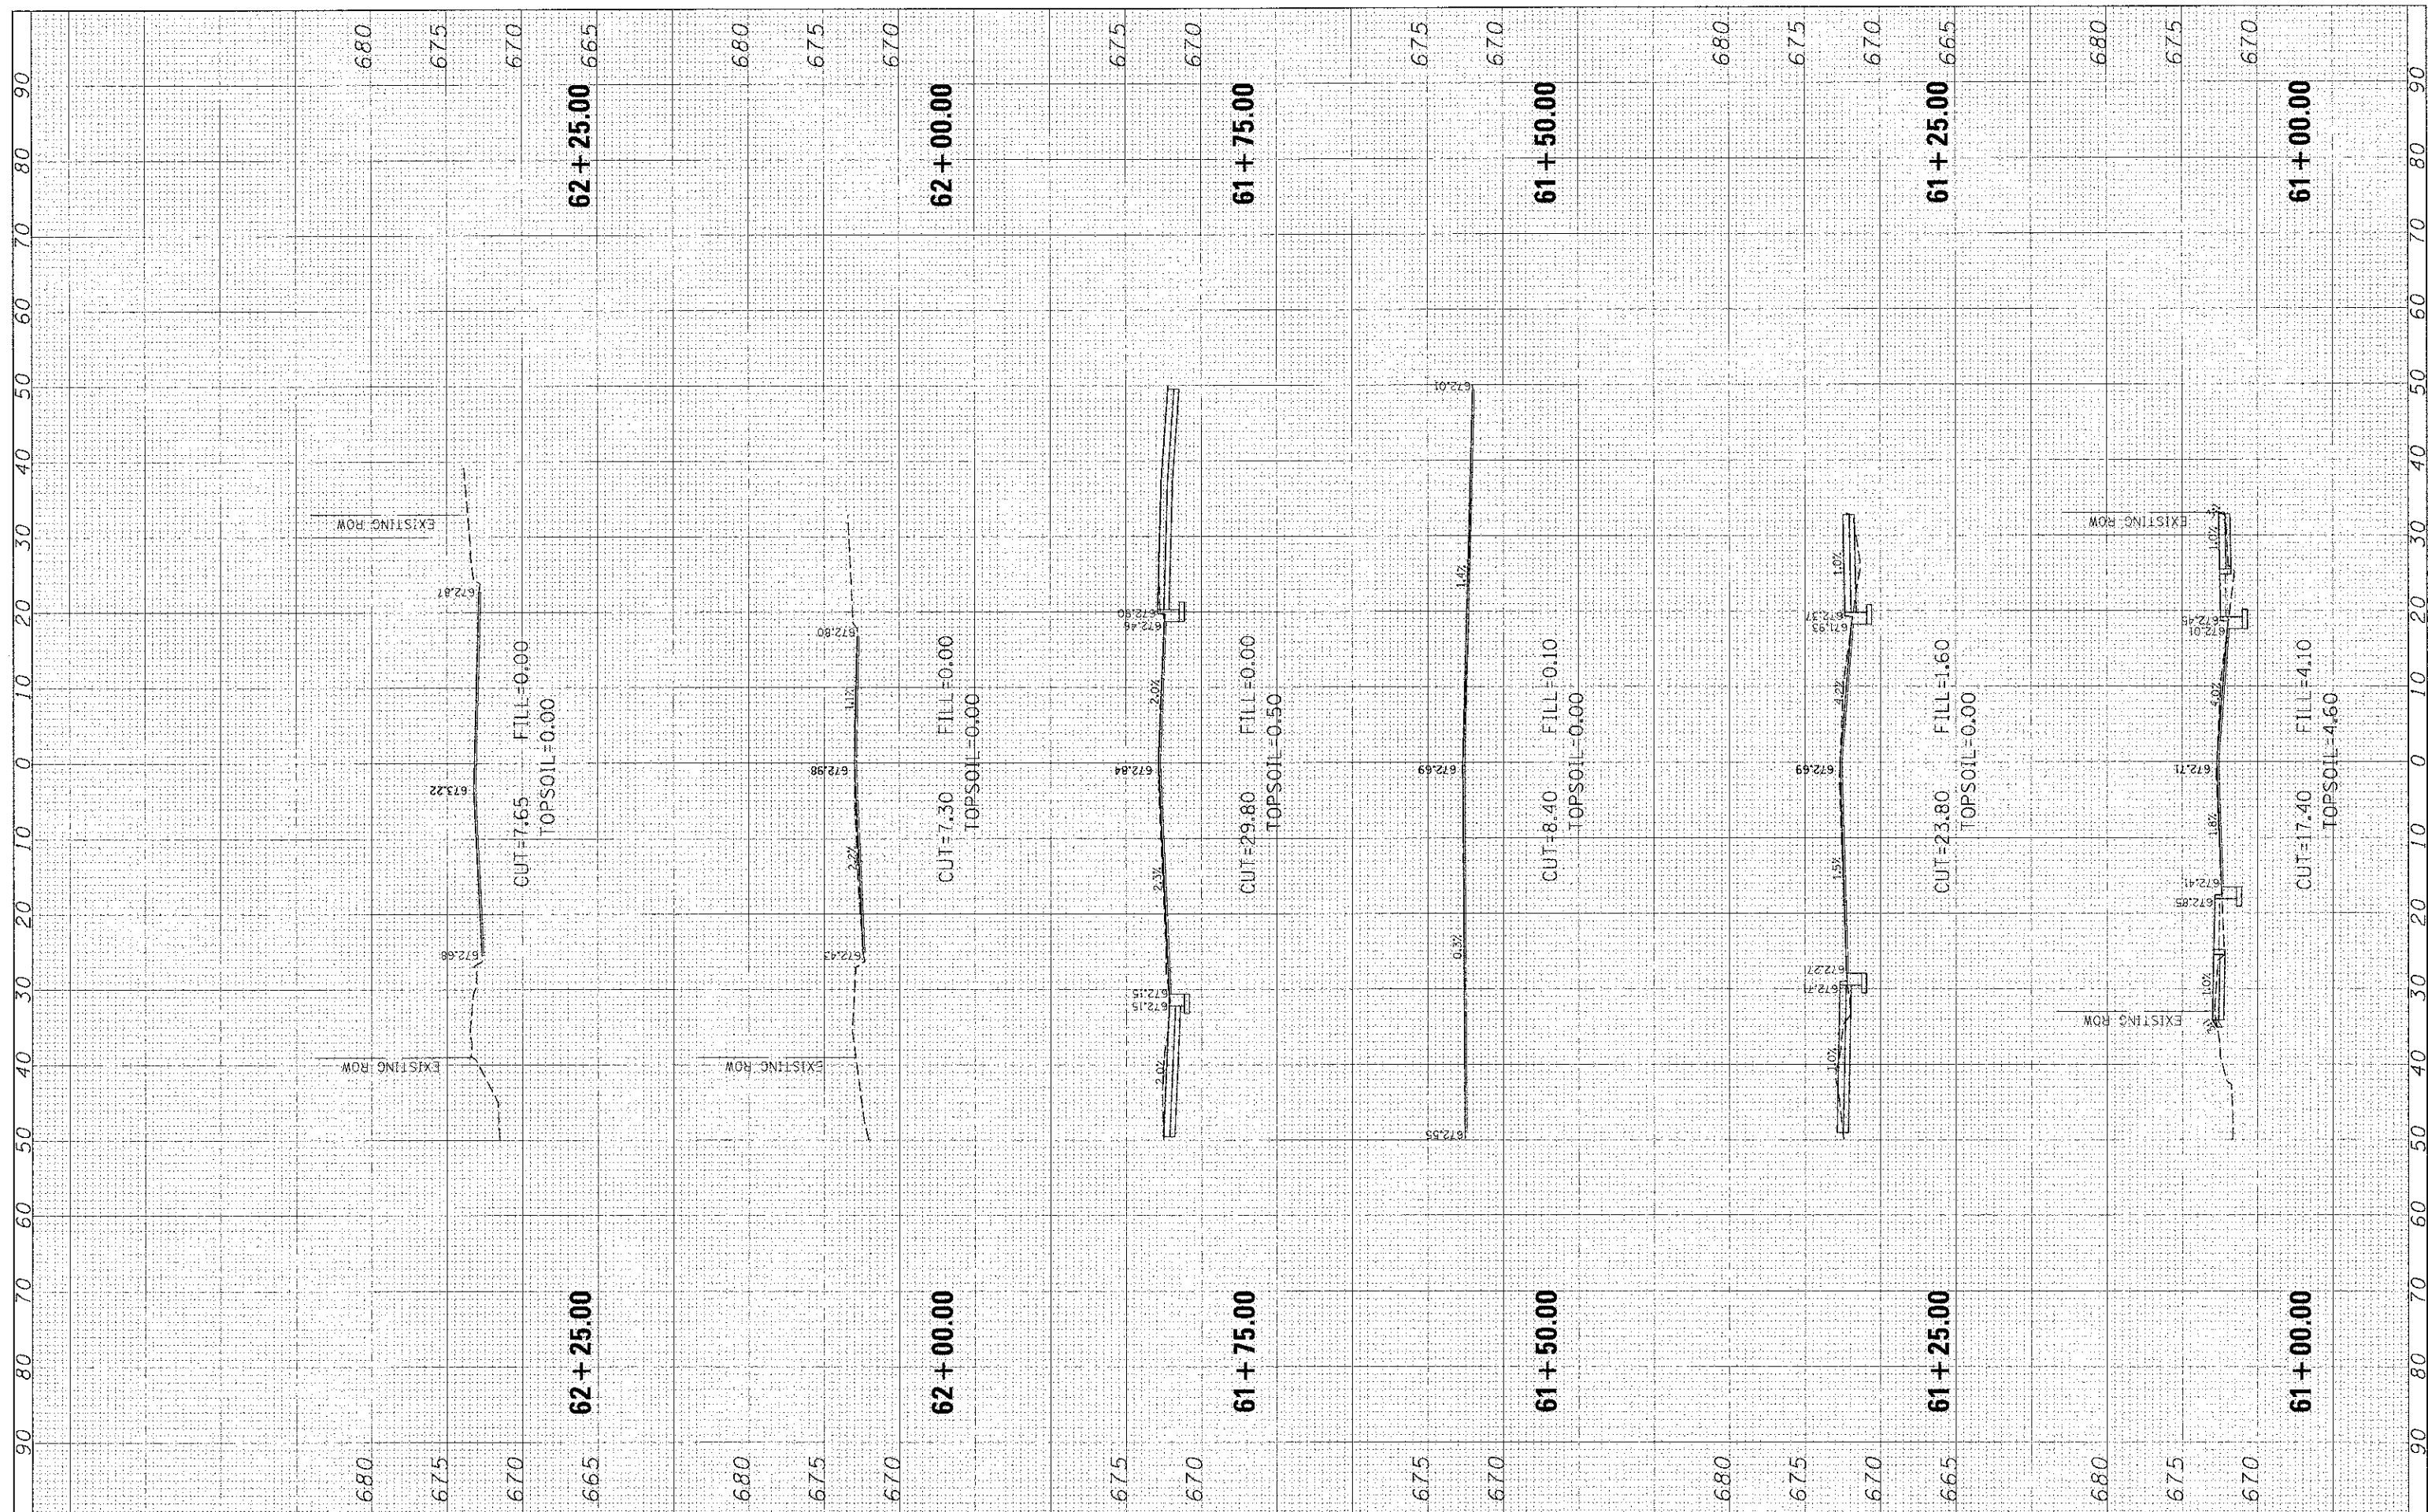

CHRISTOPHER B. BURKE
 ENGINEERING, LTD.
 9575 W. Higgins Road, Suite 600
 Rosemont, Illinois 60018
 (847) 823-0500

USER NAME = cbbapoll
 DESIGNED *CJM*
 DRAWN *MAX*
 CHECKED *LMF*
 DATE -
 PLOT SCALE = 1"=10'
 PLOT DATE = 10/23/2012

REVISED -
 REVISED -
 REVISED -
 REVISED -

STATE OF ILLINOIS
DEPARTMENT OF TRANSPORTATION

WILSON STREET

SCALE: SHEET 88 OF 88 SHEETS STA. 61+00.00 TO STA. 62+25.00

F.A.U. RTE.	SECTION	COUNTY	TOTAL SHEETS	SHEET NO.
1441	12-00073-01-TL	KANE	88	88
				CONTRACT NO. 63763
ILLINOIS FED. AID PROJECT				

PA110219.0002\NO. 1\PC. 01. 50K.DWG