



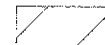


REMOVAL LEGEND

-  HMA SURFACE REMOVAL
-  REMOVAL LIMITS
-  PIPE TO BE REMOVED
-  TREE REMOVAL

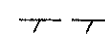

NOTES

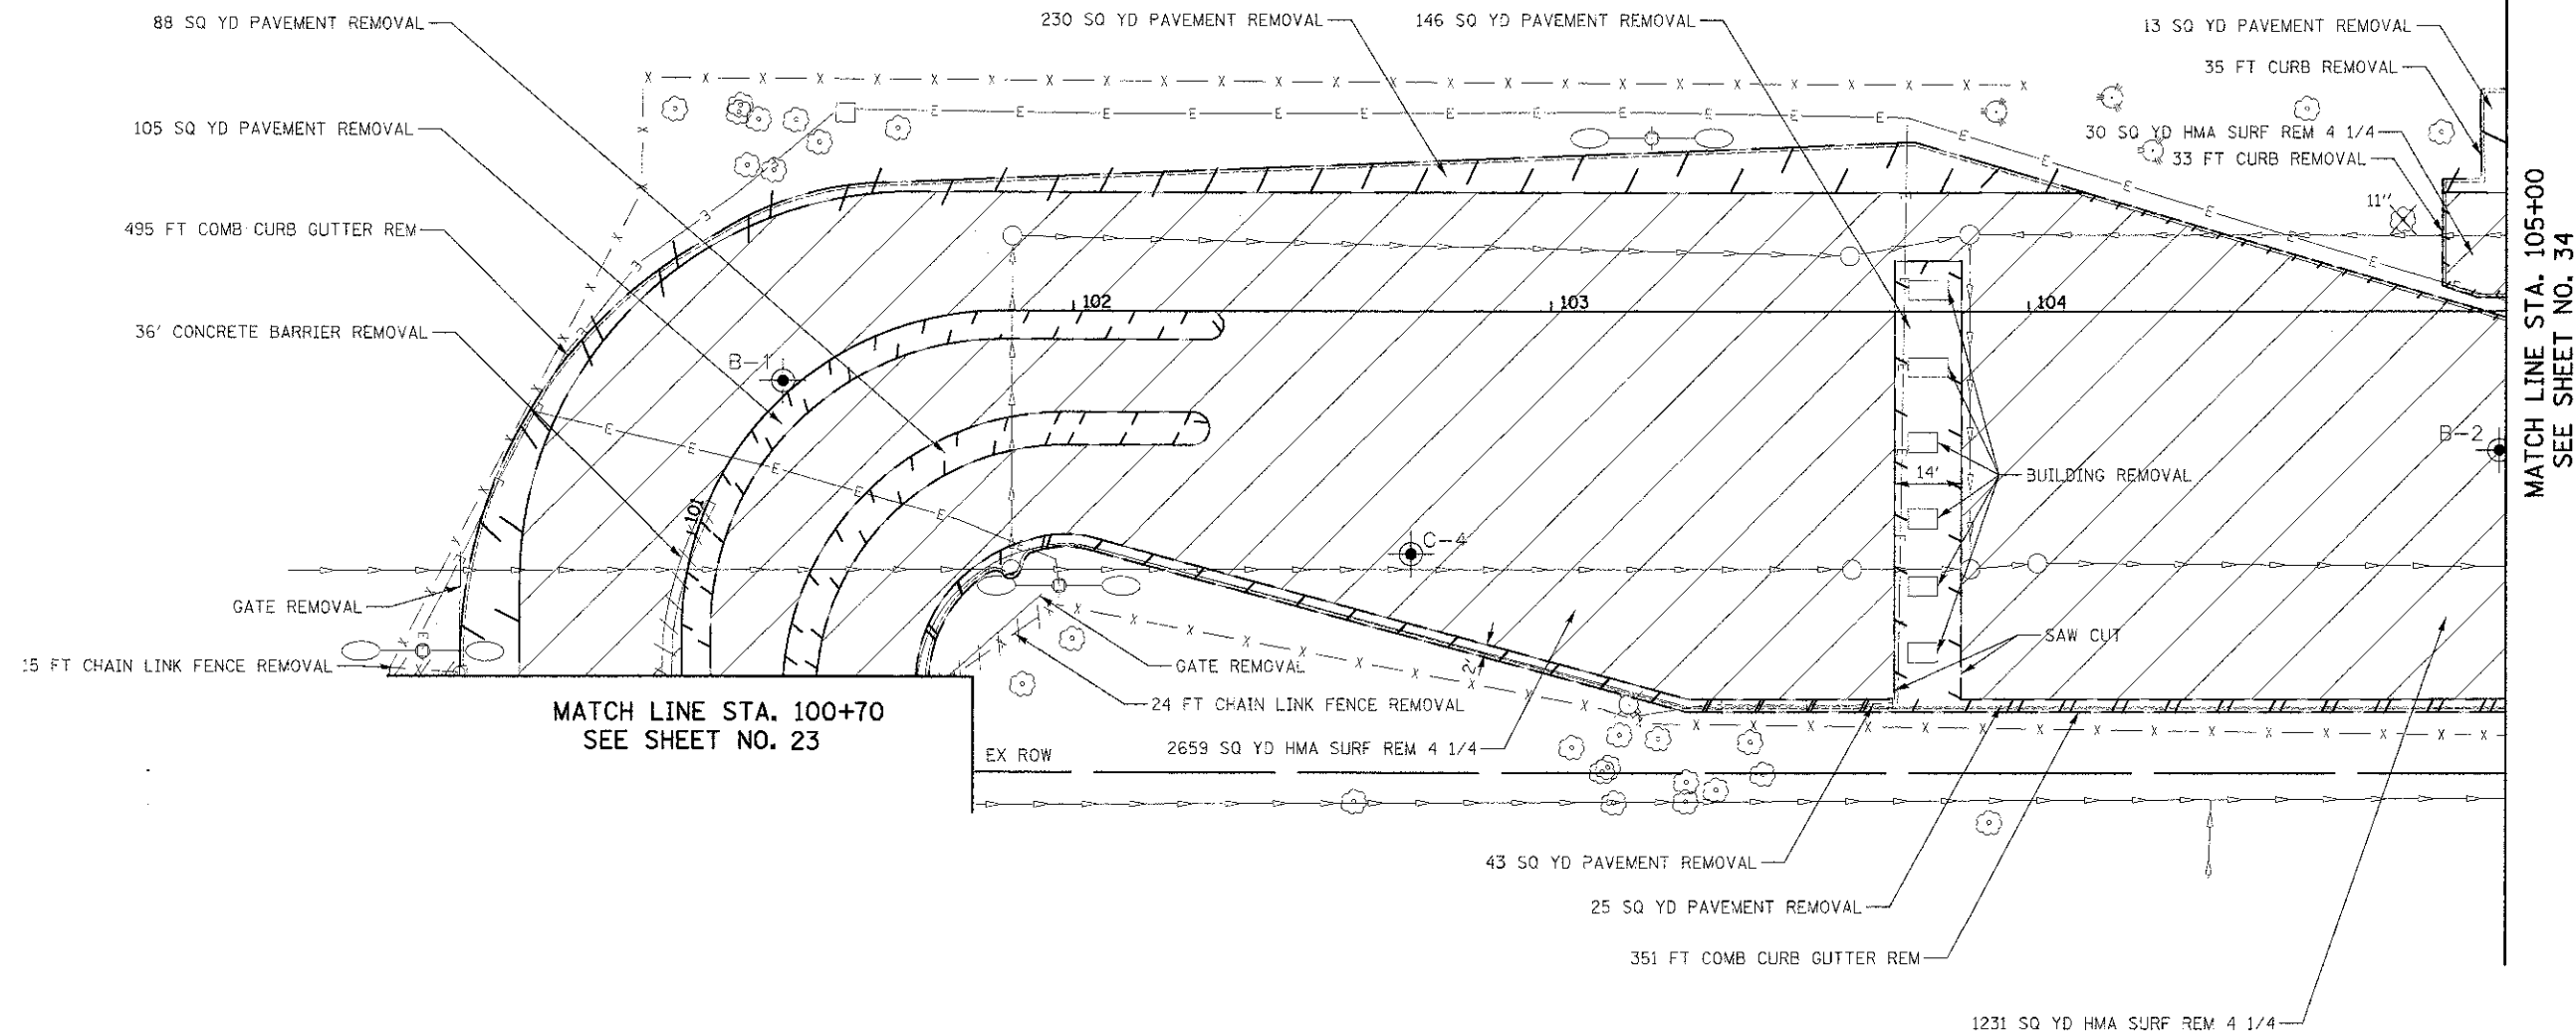1. SEE SHEET 98 FOR LIGHTING REMOVALS

BROOKFIELD ZOO NORTH PARKING LOT



FILE NAME =	USER NAME = dte	DESIGNED - DTE	REVISED -	STATE OF ILLINOIS DEPARTMENT OF TRANSPORTATION	REMOVAL PLAN	F.A.D. RTE.	SECTION	COUNTY	TOTAL SHEETS	SHEET NO.
...\\B7-Removals\2563_RCM.04.dgn		DRAWN - DTE	REVISED -			3784	12-F3000-23-PK	COOK	133	25
		CHECKED - GAB	REVISED -							
		DATE - 10/22/2012	REVISED -							
					SCALE: 1" = 20'	SHEET NO. 4 OF 6 SHEETS		STA. 100+75 TO STA. 105+00		
										CONTRACT NO. 63764
FED. ROAD DIST. NO. 1 ILLINOIS FED. AID PROJECT										