





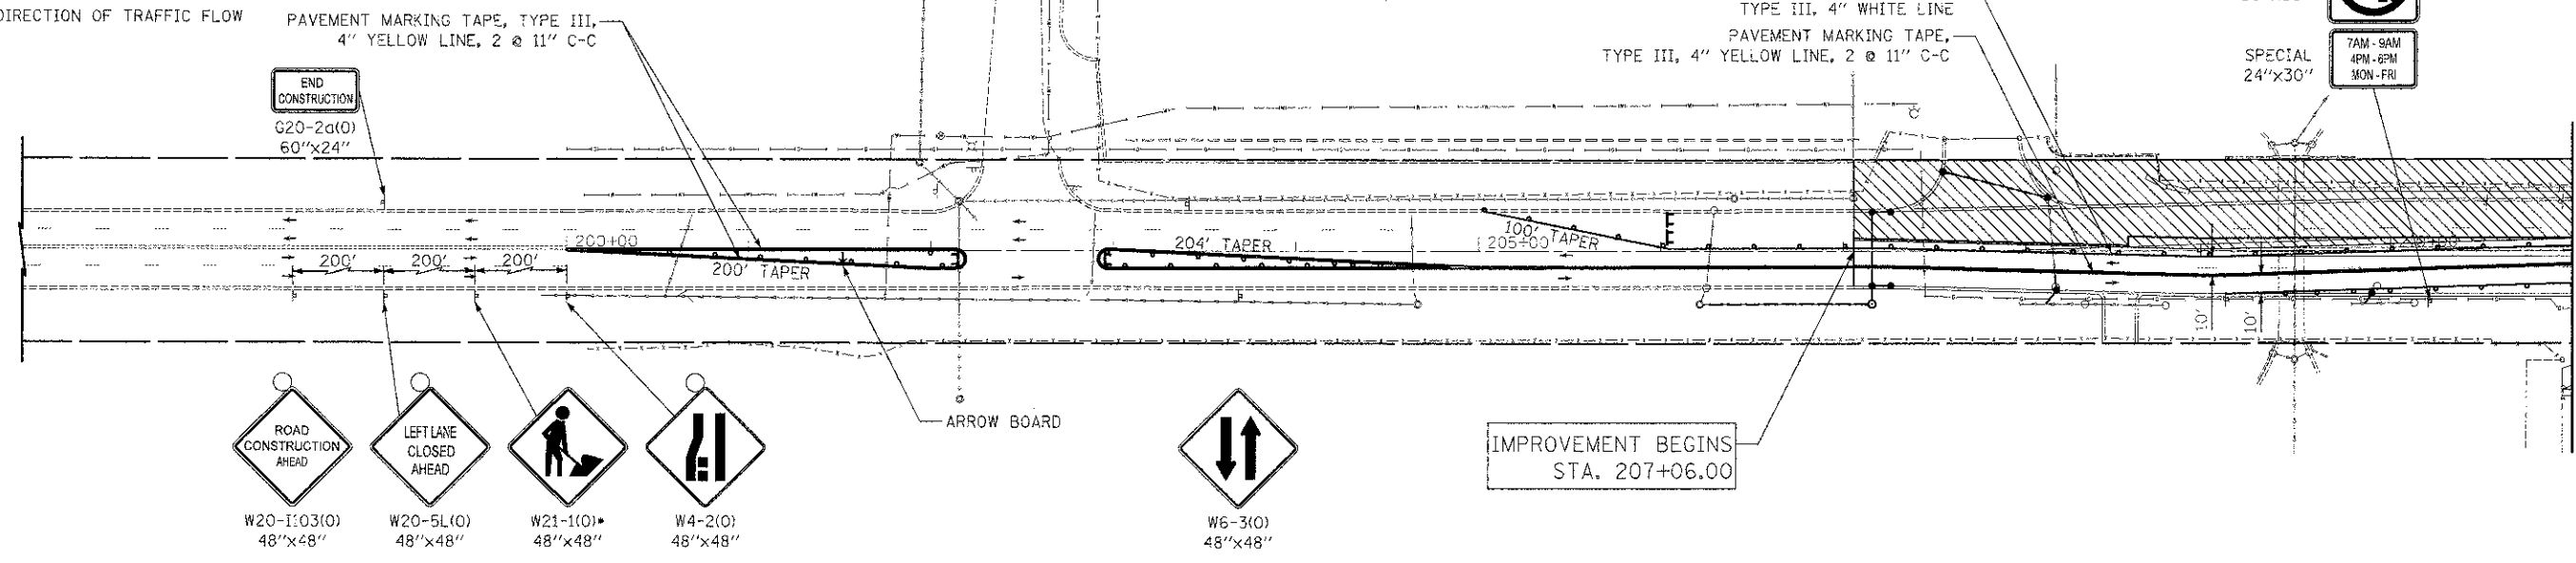
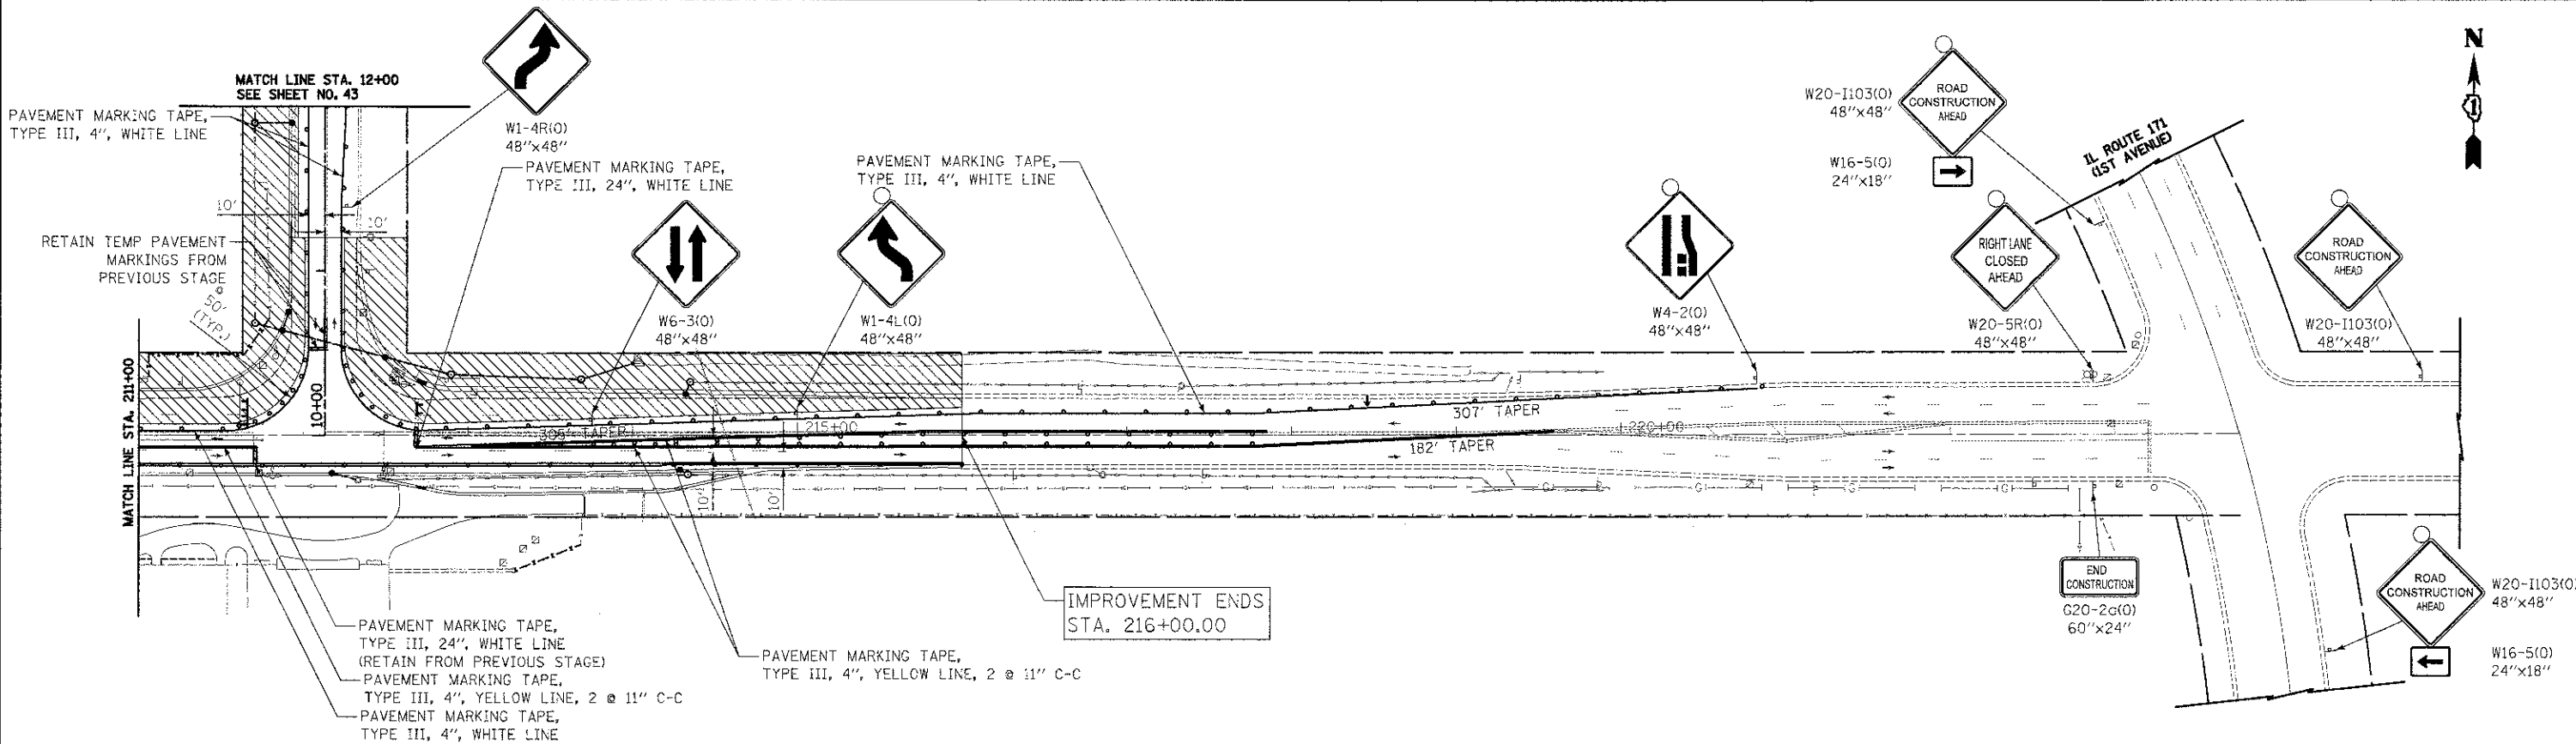


LEGEND

-  TEMPORARY PAVEMENT
-  CONSTRUCTION WORK ZONE
-  DIRECTION OF TRAFFIC FLOW
-  TYPE I OR II BARRICADE WITH FLASHING LIGHT
-  VERTICAL PANEL
-  TYPE III BARRICADE WITH FLASHING LIGHTS

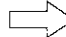

31ST STREET



31ST STREET

FILE NAME = ...sheet\06-MOT\2563_MOT_05.dgn	USER NAME = dte	DESIGNED - KWH	REVISED -	STATE OF ILLINOIS DEPARTMENT OF TRANSPORTATION	MAINTENANCE OF TRAFFIC - STAGE III			F.A.I. RTE. = 3784	SECTION = 12-F3000-23-PK	COUNTY = COOK	TOTAL SHEETS = 133	SHEET NO. = 42
PLOT SCALE = 50.0000 1/1 in.	CHECKED - GAB	REVISED -	REVISED -		SCALE: 1" = 50'	SHEET NO. 7 OF 12 SHEETS	STA. 207+06.00 TO STA. 216+00.00	FED. ROAD DIST. NO. 1 ILLINOIS	CONTRACT NO. 63764			
PLOT DATE = 11/9/2012	DATE = 10/22/2012	REVISED -	REVISED -									