
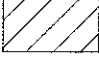
 



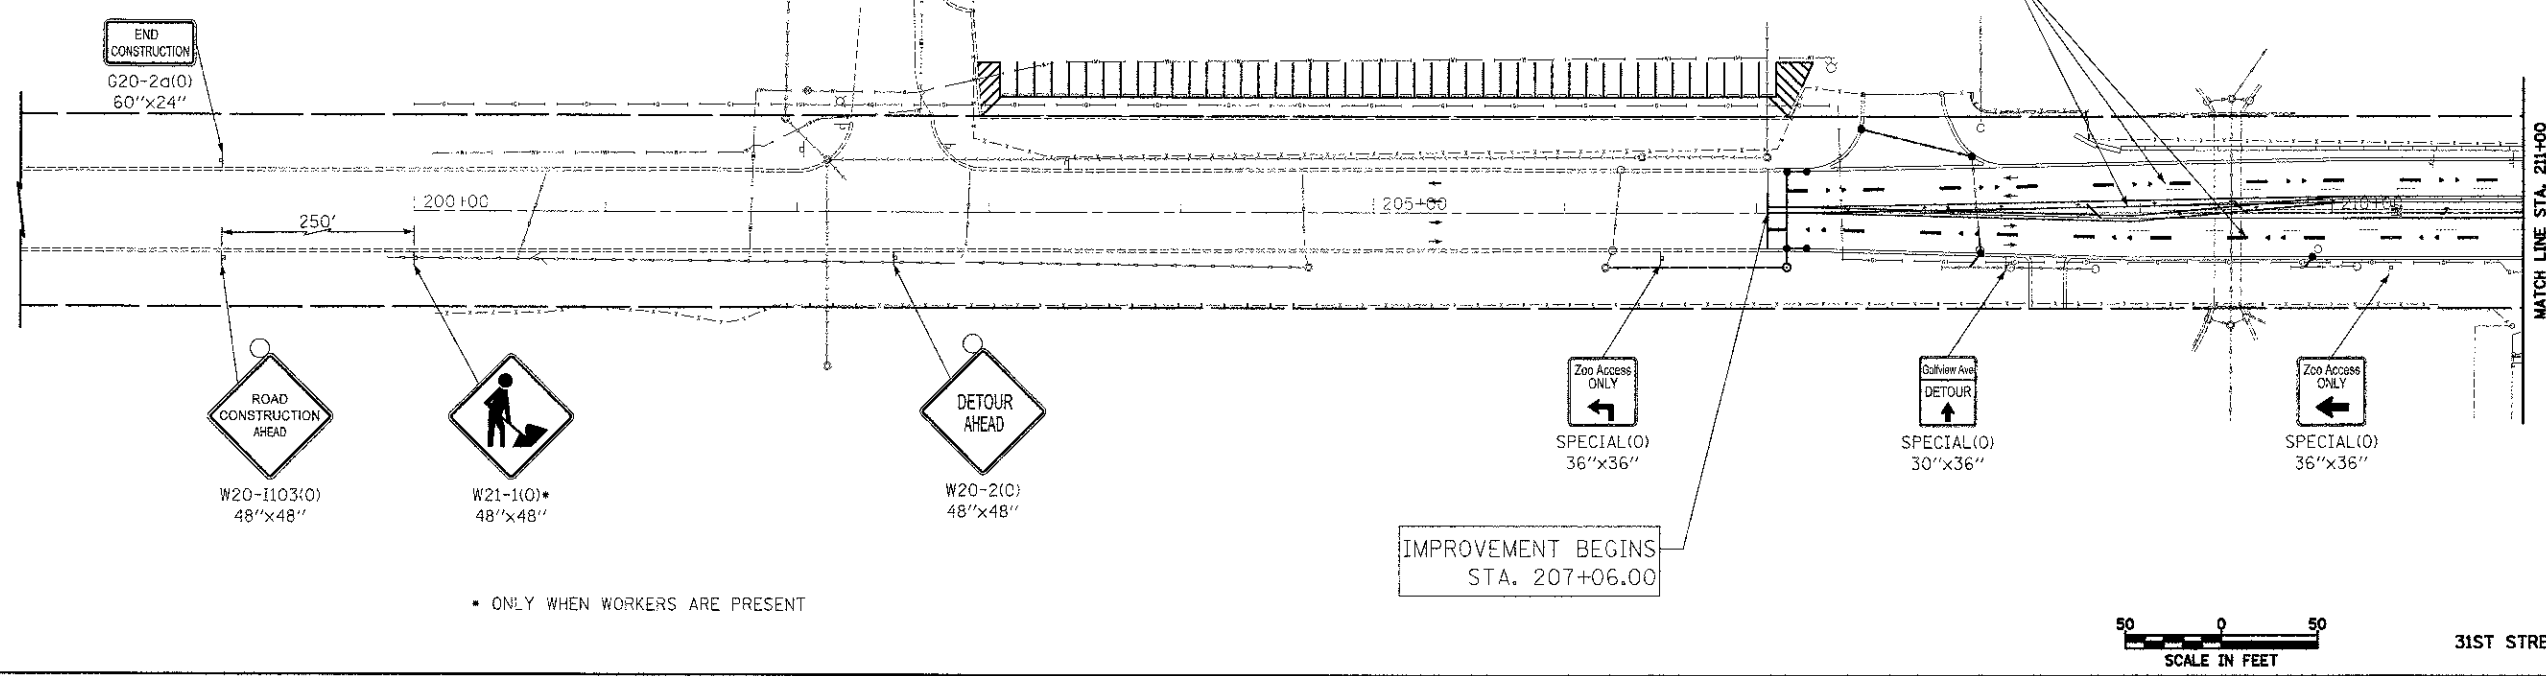


LEGEND


-  TEMPORARY PAVEMENT
-  CONSTRUCTION WORK ZONE
-  DIRECTION OF TRAFFIC FLOW
-  TYPE I OR II BARRICADE WITH FLASHING LIGHT
-  VERTICAL PANEL
-  TYPE III BARRICADE WITH FLASHING LIGHTS




• ONLY WHEN WORKERS ARE PRESENT



31ST STREET

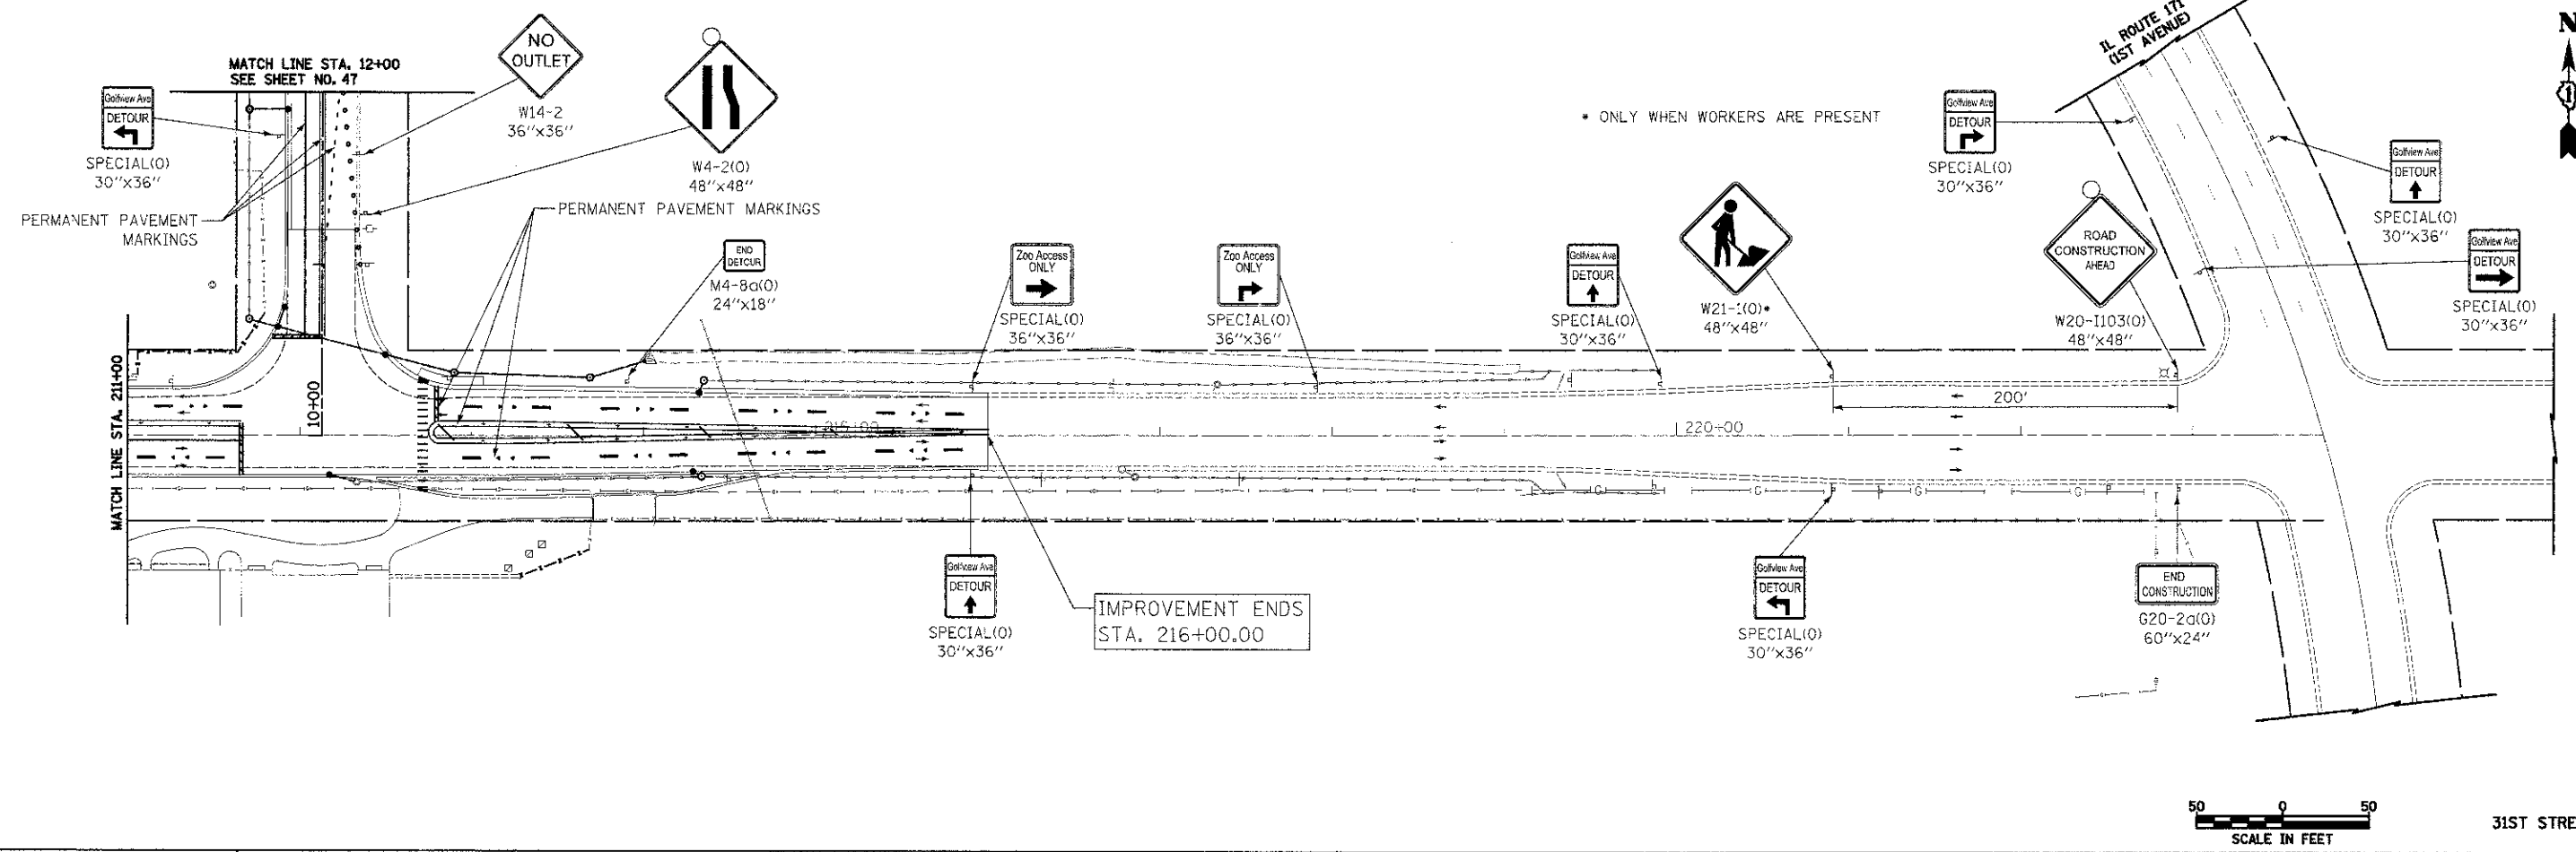

• ONLY WHEN WORKERS ARE PRESENT

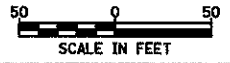

31ST STREET

FILE NAME = ...sheet\28-MOT-2563_MOT_04.dgn	USER NAME = dte	DESIGNED - KWH	REVISED -	STATE OF ILLINOIS DEPARTMENT OF TRANSPORTATION	MAINTENANCE OF TRAFFIC - STAGE V	F.A.L. RTE. 3784	SECTION 12-F3000-23-PK	COUNTY COOK	TOTAL SHEETS 133	SHEET NO. 46		
PLCT SCALE = 50.0000' / in.	CHECKED - GAB	REVISED -	REVISED -			SCALE: 1" = 50'	SHEET NO. 11 OF 12 SHEETS	STA. 207+06.00	TO STA. 216+00.00	CONTRACT NO. 63764		
PLCT DATE = 11/9/2012	DATE - 10/22/2012	REVISED -	REVISED -			FED. ROAD DIST. NO. 1 (ILLINOIS)						
FED. AID PROJECT												