


INTERCONNECT SCHEDULE OF QUANTITIES

PAY ITEM	UNIT	QNTY.
UNDERGROUND CONDUIT, GALVANIZED STEEL 2" DIA.	FOOT	305
MAINTENANCE OF EXISTING TRAFFIC SIGNAL INSTALLATION	EACH	2
ELECTRIC CABLE IN CONDUIT, TRACER, NO. 14 1C	FOOT	3529
DRILL EXISTING HANDHOLE	EACH	2
REMOVE ELECTRIC CABLE FROM CONDUIT	FOOT	2479
FIBER OPTIC CABLE IN CONDUIT, NO. 62.5/125, MM12F SM24F	FOOT	3575
RE-OPTIMIZE TRAFFIC SIGNAL SYSTEM LEVEL 2	EACH	1
REMOVE FIBER OPTIC CABLE FROM CONDUIT	FOOT	2502

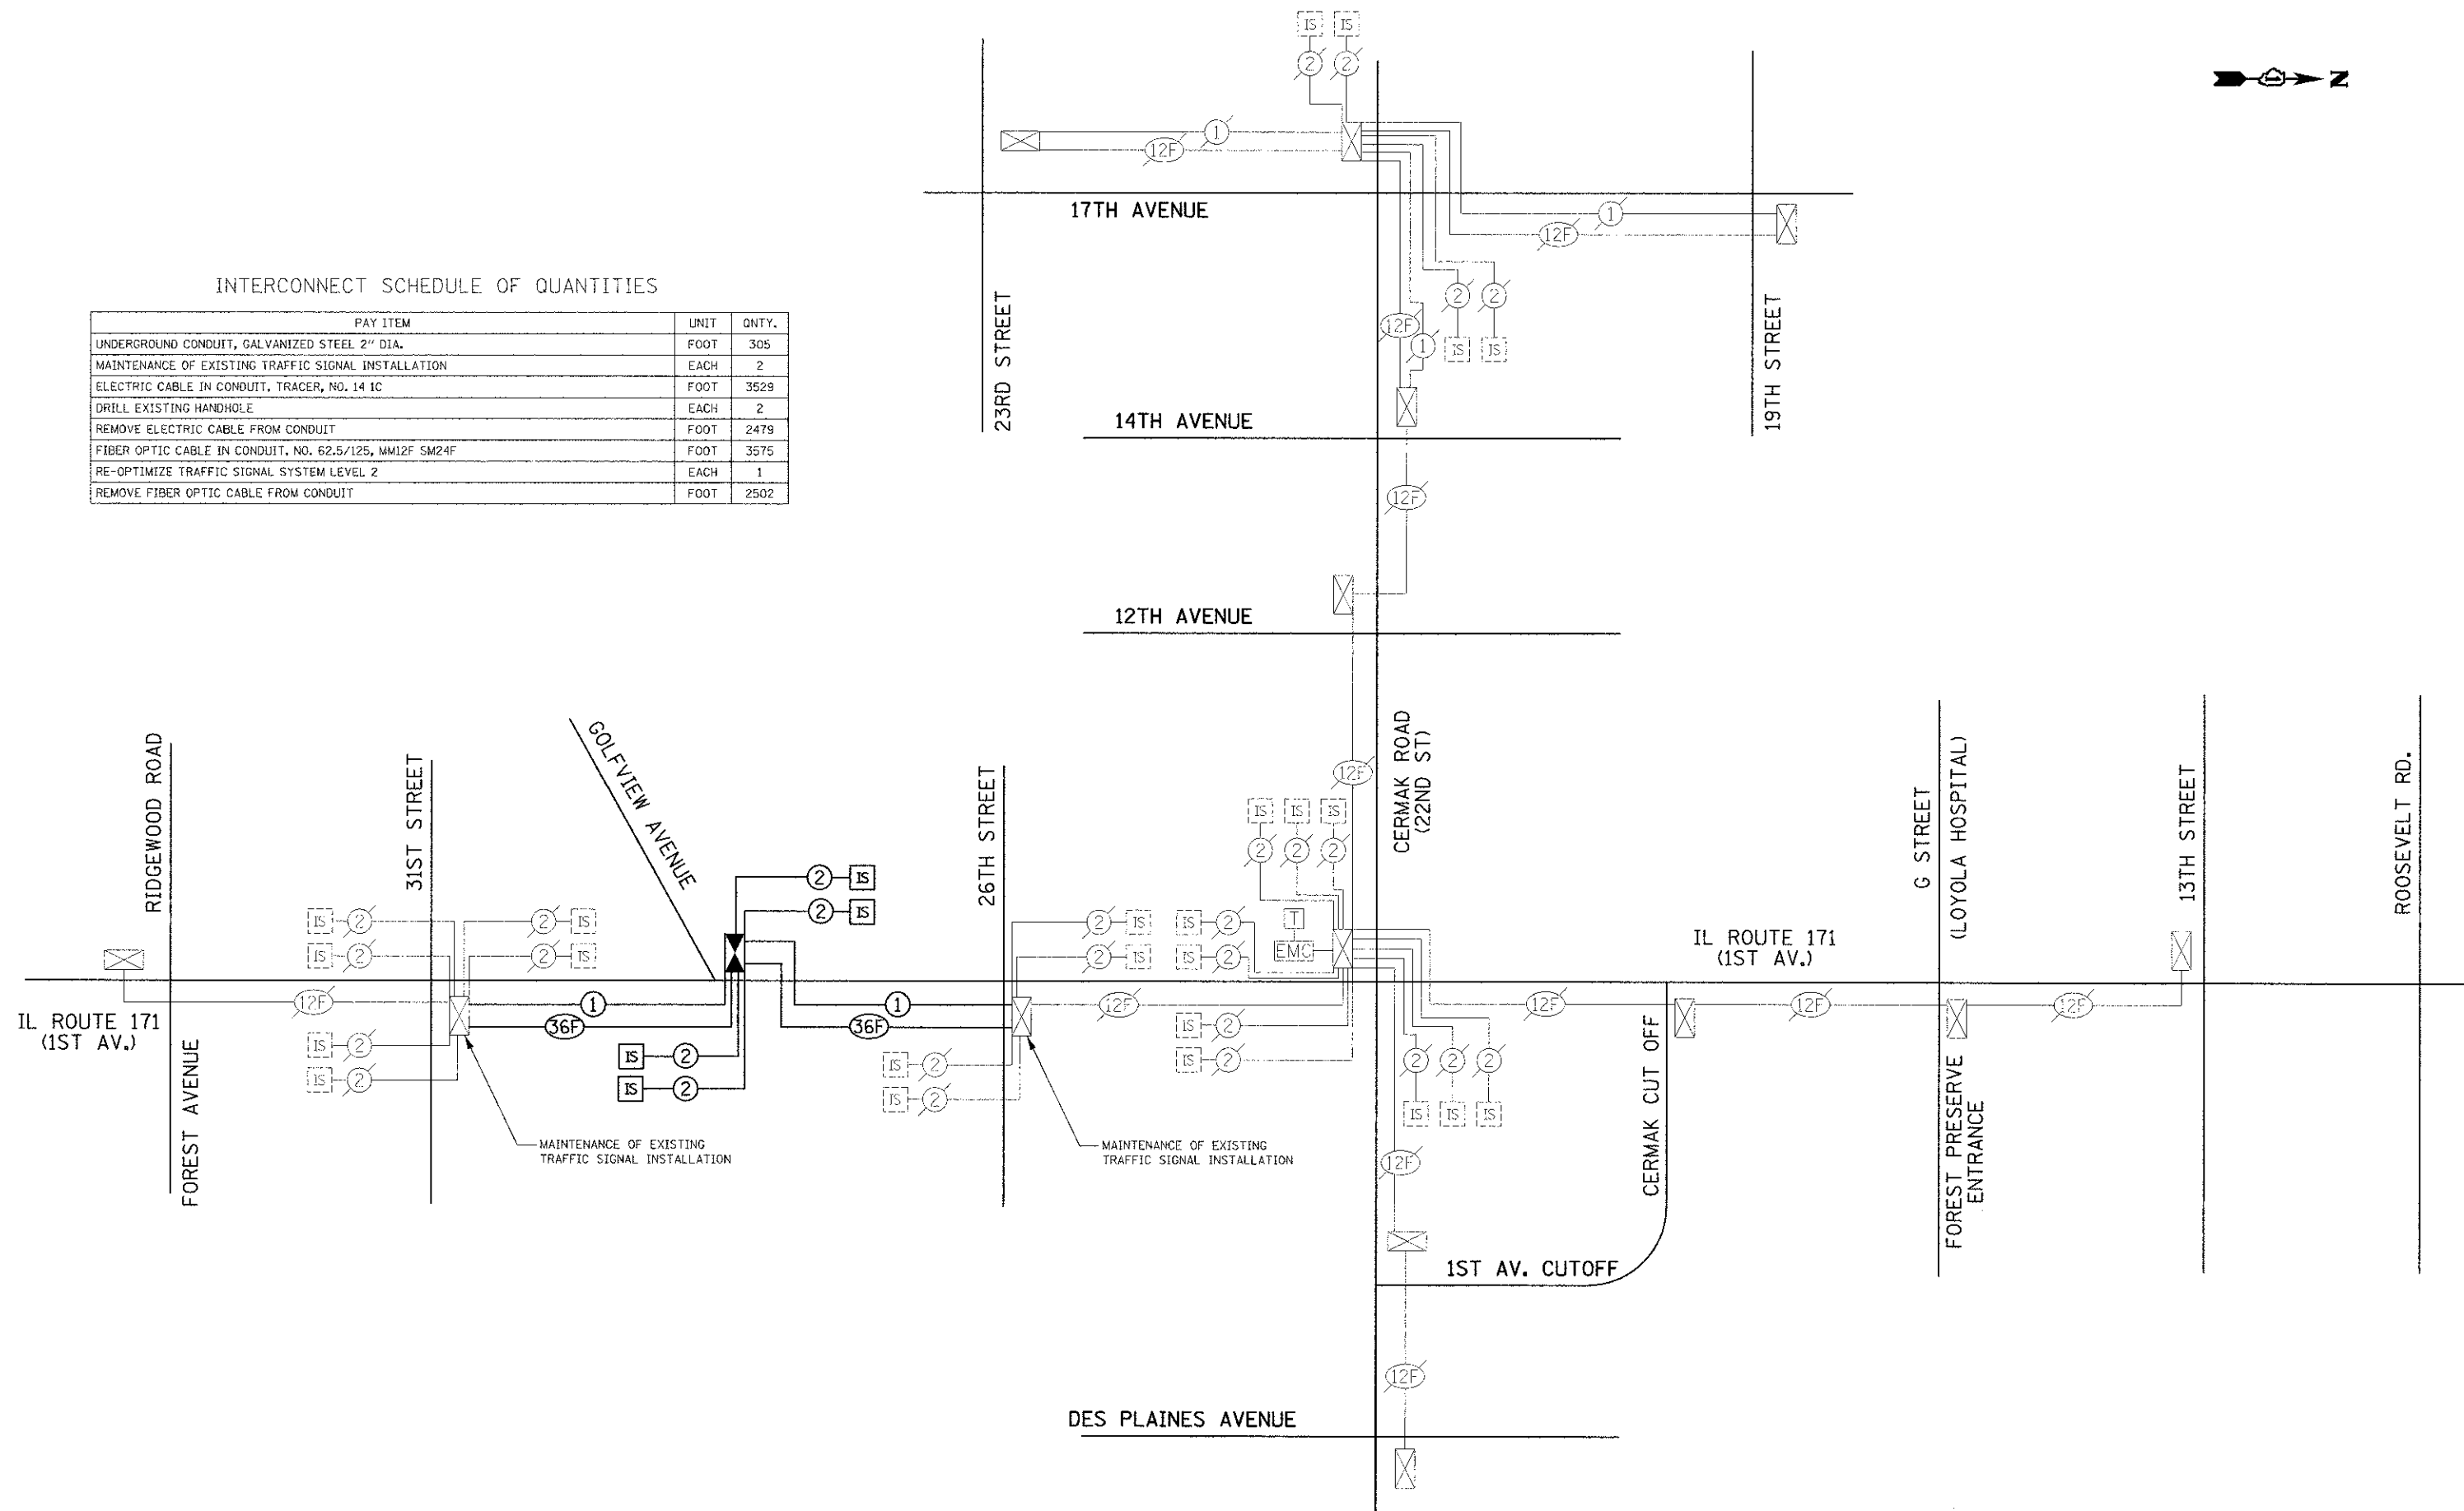

USER NAME = mfb	DESIGNED - BRD	REVISED -
PLT SCALE = 50.0000 1/2" = 1'	DRAWN - MFB	REVISED -
PLT DATE = 12/12/2012	CHECKED - JJE	REVISED -
	DATE - 10/22/2012	REVISED -

STATE OF ILLINOIS  
DEPARTMENT OF TRANSPORTATION

INTERCONNECT SCHEMATIC  
IL ROUTE 171 (1ST AVENUE)  
CERMAK ROAD (22ND STREET)

NOT TO SCALE SHEET NO. 1 OF 1 SHEETS STA. TO STA.

F.A.I.L. RTE. 3784	SECTION 12-F3000-23-PX	COUNTY COOK	TOTAL SHEETS 133	SHEET NO. 87
FED. ROAD DIST. NO. 1 ILLINOIS FED. AID PROJECT			CONTRACT NO. 63764	