


20

DIMENSIONS: 44" X 44"
DOUBLE POST
WHITE TEXT

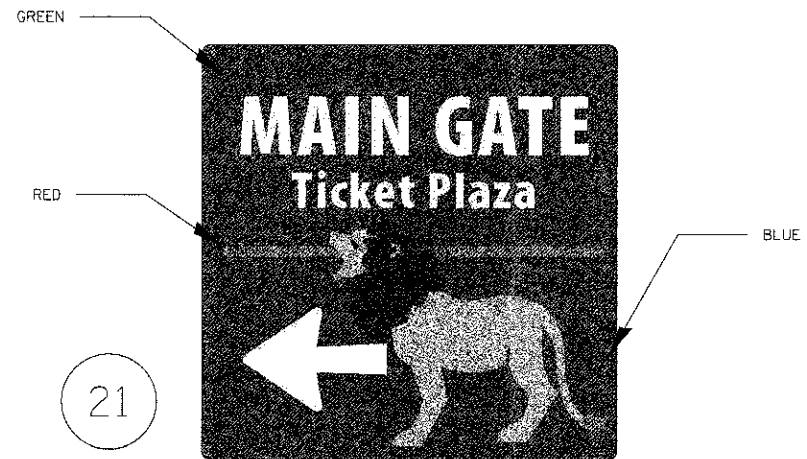


21

DIMENSIONS: 44" X 44"
DOUBLE POST
WHITE TEXT




22

DIMENSIONS: 44" X 44"
DOUBLE POST
WHITE TEXT

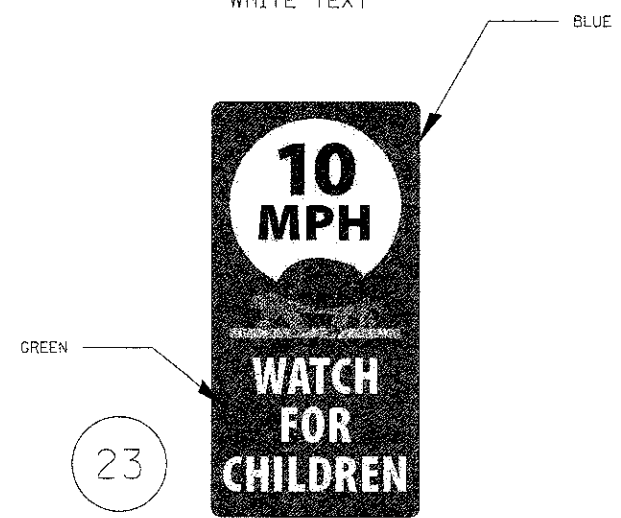


23

DIMENSIONS: 22" X 44"
SINGLE POST
TOP - BLACK TEXT / BOTTOM - WHITE TEXT

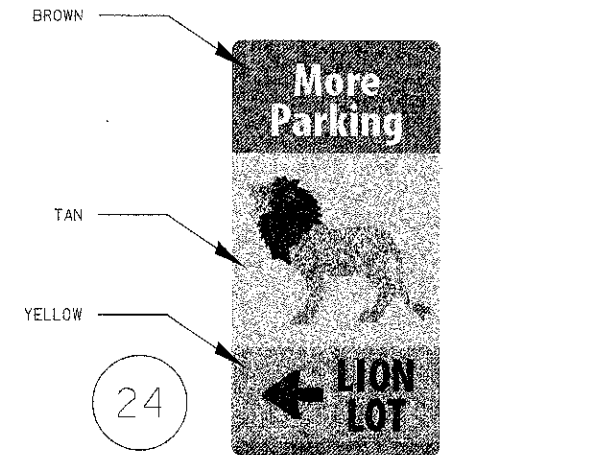


24

DIMENSIONS: 22" X 44"
SINGLE POST
TOP - WHITE TEXT / BOTTOM - BLACK TEXT

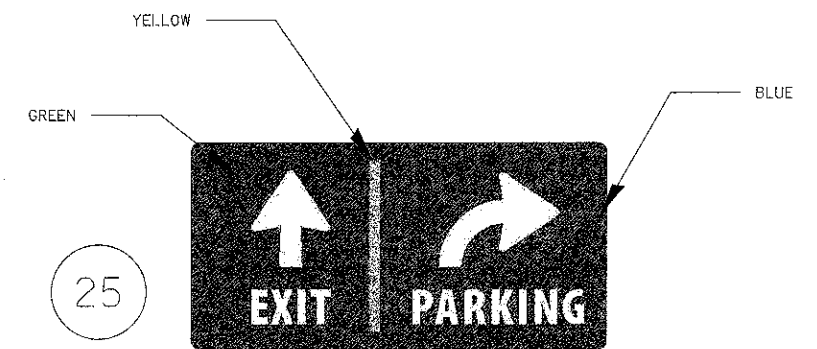


25

DIMENSIONS: 44" X 22"
DOUBLE POST
WHITE TEXT

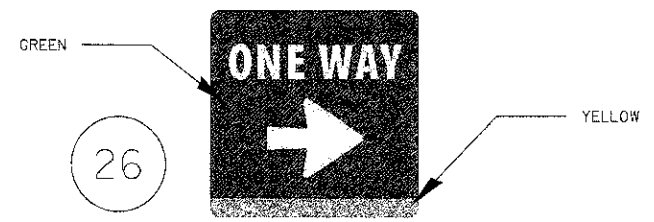


26

DIMENSIONS: 22" X 22"
SINGLE POST
WHITE TEXT

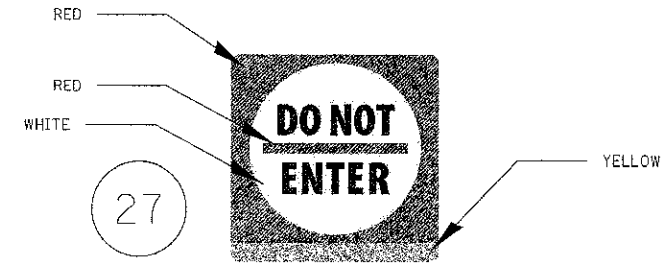

27

DIMENSIONS: 44" X 44"
SINGLE POST
BLACK TEXT

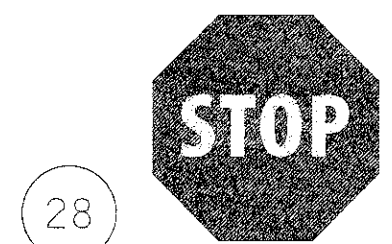

28

STANDARD STOP SIGN
SINGLE POST

FILE NAME = ...sheet\Details\2563.DST.02.dgn	USER NAME = dte	DESIGNED - DTE	REVISED -	STATE OF ILLINOIS DEPARTMENT OF TRANSPORTATION	BROOKFIELD ZOO NORTH LOT SIGNS	F.A.J. RTE. 3784	SECTION 12-F3000-23-PK	COUNTY COOK	TOTAL SHEETS 133	SHEET NO. 112		
PLOT SCALE = 50.0000' / 1"	CHECKED - GAB	DATE - 10/22/2012	REVISED -			SCALE: N.T.S.	SHEET NO. 1 OF 1 SHEETS	STA.	TO STA.	CONTRACT NO. 63764		
PLOT DATE = 11/9/2012	DATE - 10/22/2012	REVISED -				FED. ROAD DIST. NO. 1 ILLINOIS FED. AID PROJECT						