


FINAL	SUBMITTED	BY	DATE
SHEET	PLOTTED		
NOTE BOOK	TEMP. AREA		
	AREAS		
	AREAS		

ORIGINAL	SURVEYED	BY	DATE
SHEET	PLOTTED		
NOTE BOOK	TEMP. AREA		
	AREAS		
	AREAS		

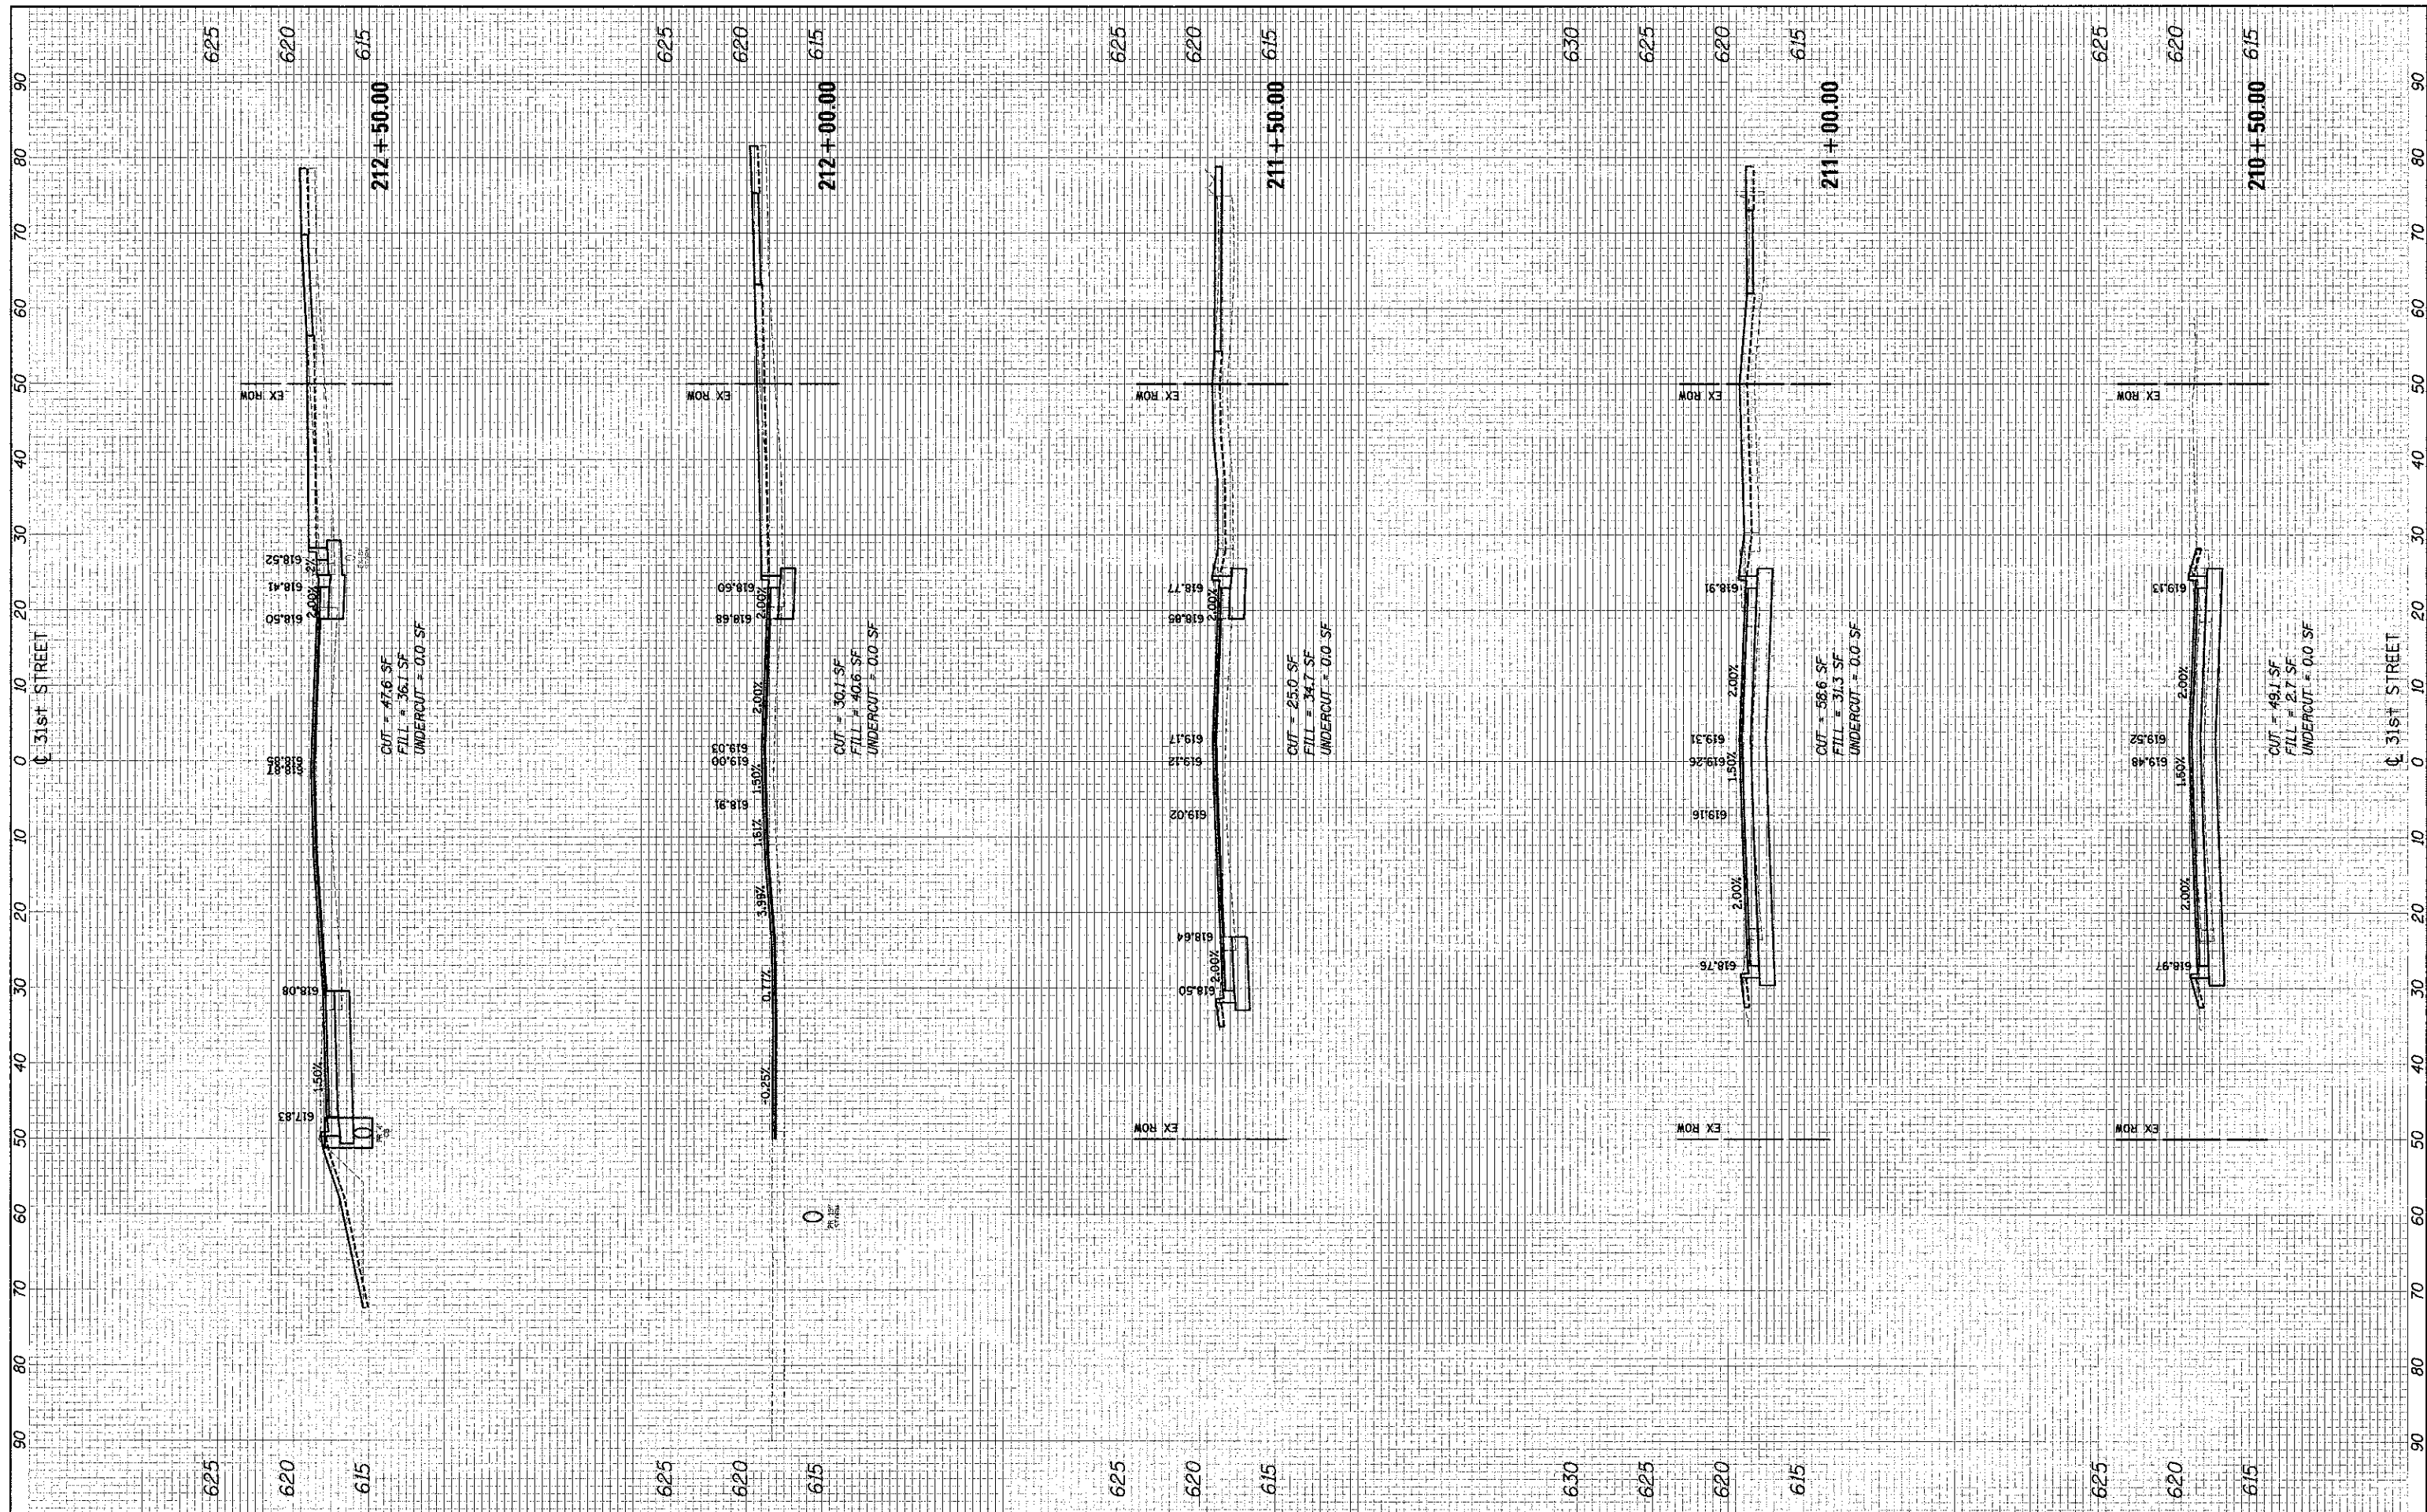

FILE NAME = ... \2562\_xsh1\_31x.dgn

USER NAME = dtw  
 PLOT SCALE = 10,000 / 1" = 100'  
 PLOT DATE = 11/28/2012

DESIGNED	DTE
DRAWN	DTE
CHECKED	GAB
DATE	10/22/2012

STATE OF ILLINOIS  
 DEPARTMENT OF TRANSPORTATION

CROSS SECTIONS  
 SCALE: 10'H = 5'V SHEET NO. 3 OF 13 SHEETS STA. 210+50.00 TO STA. 212+50.00

F.A.U. RTE.	SECTION	COUNTY	TOTAL SHEETS	SHEET NO.
3784	12-F3000-23-PK	COOK	133	123
				CONTRACT NO. 63764
ILLINOIS FED. AID PROJECT				