


FINAL	CONVENTS	DATE
SURVEY	PLOTTED	
NOTE BOOK	REPLATE	
NO.	AREAS CHECKED	

ORIGINAL	SURVEY	DATE
NOTE BOOK	REPLATE	
NO.	AREAS CHECKED	

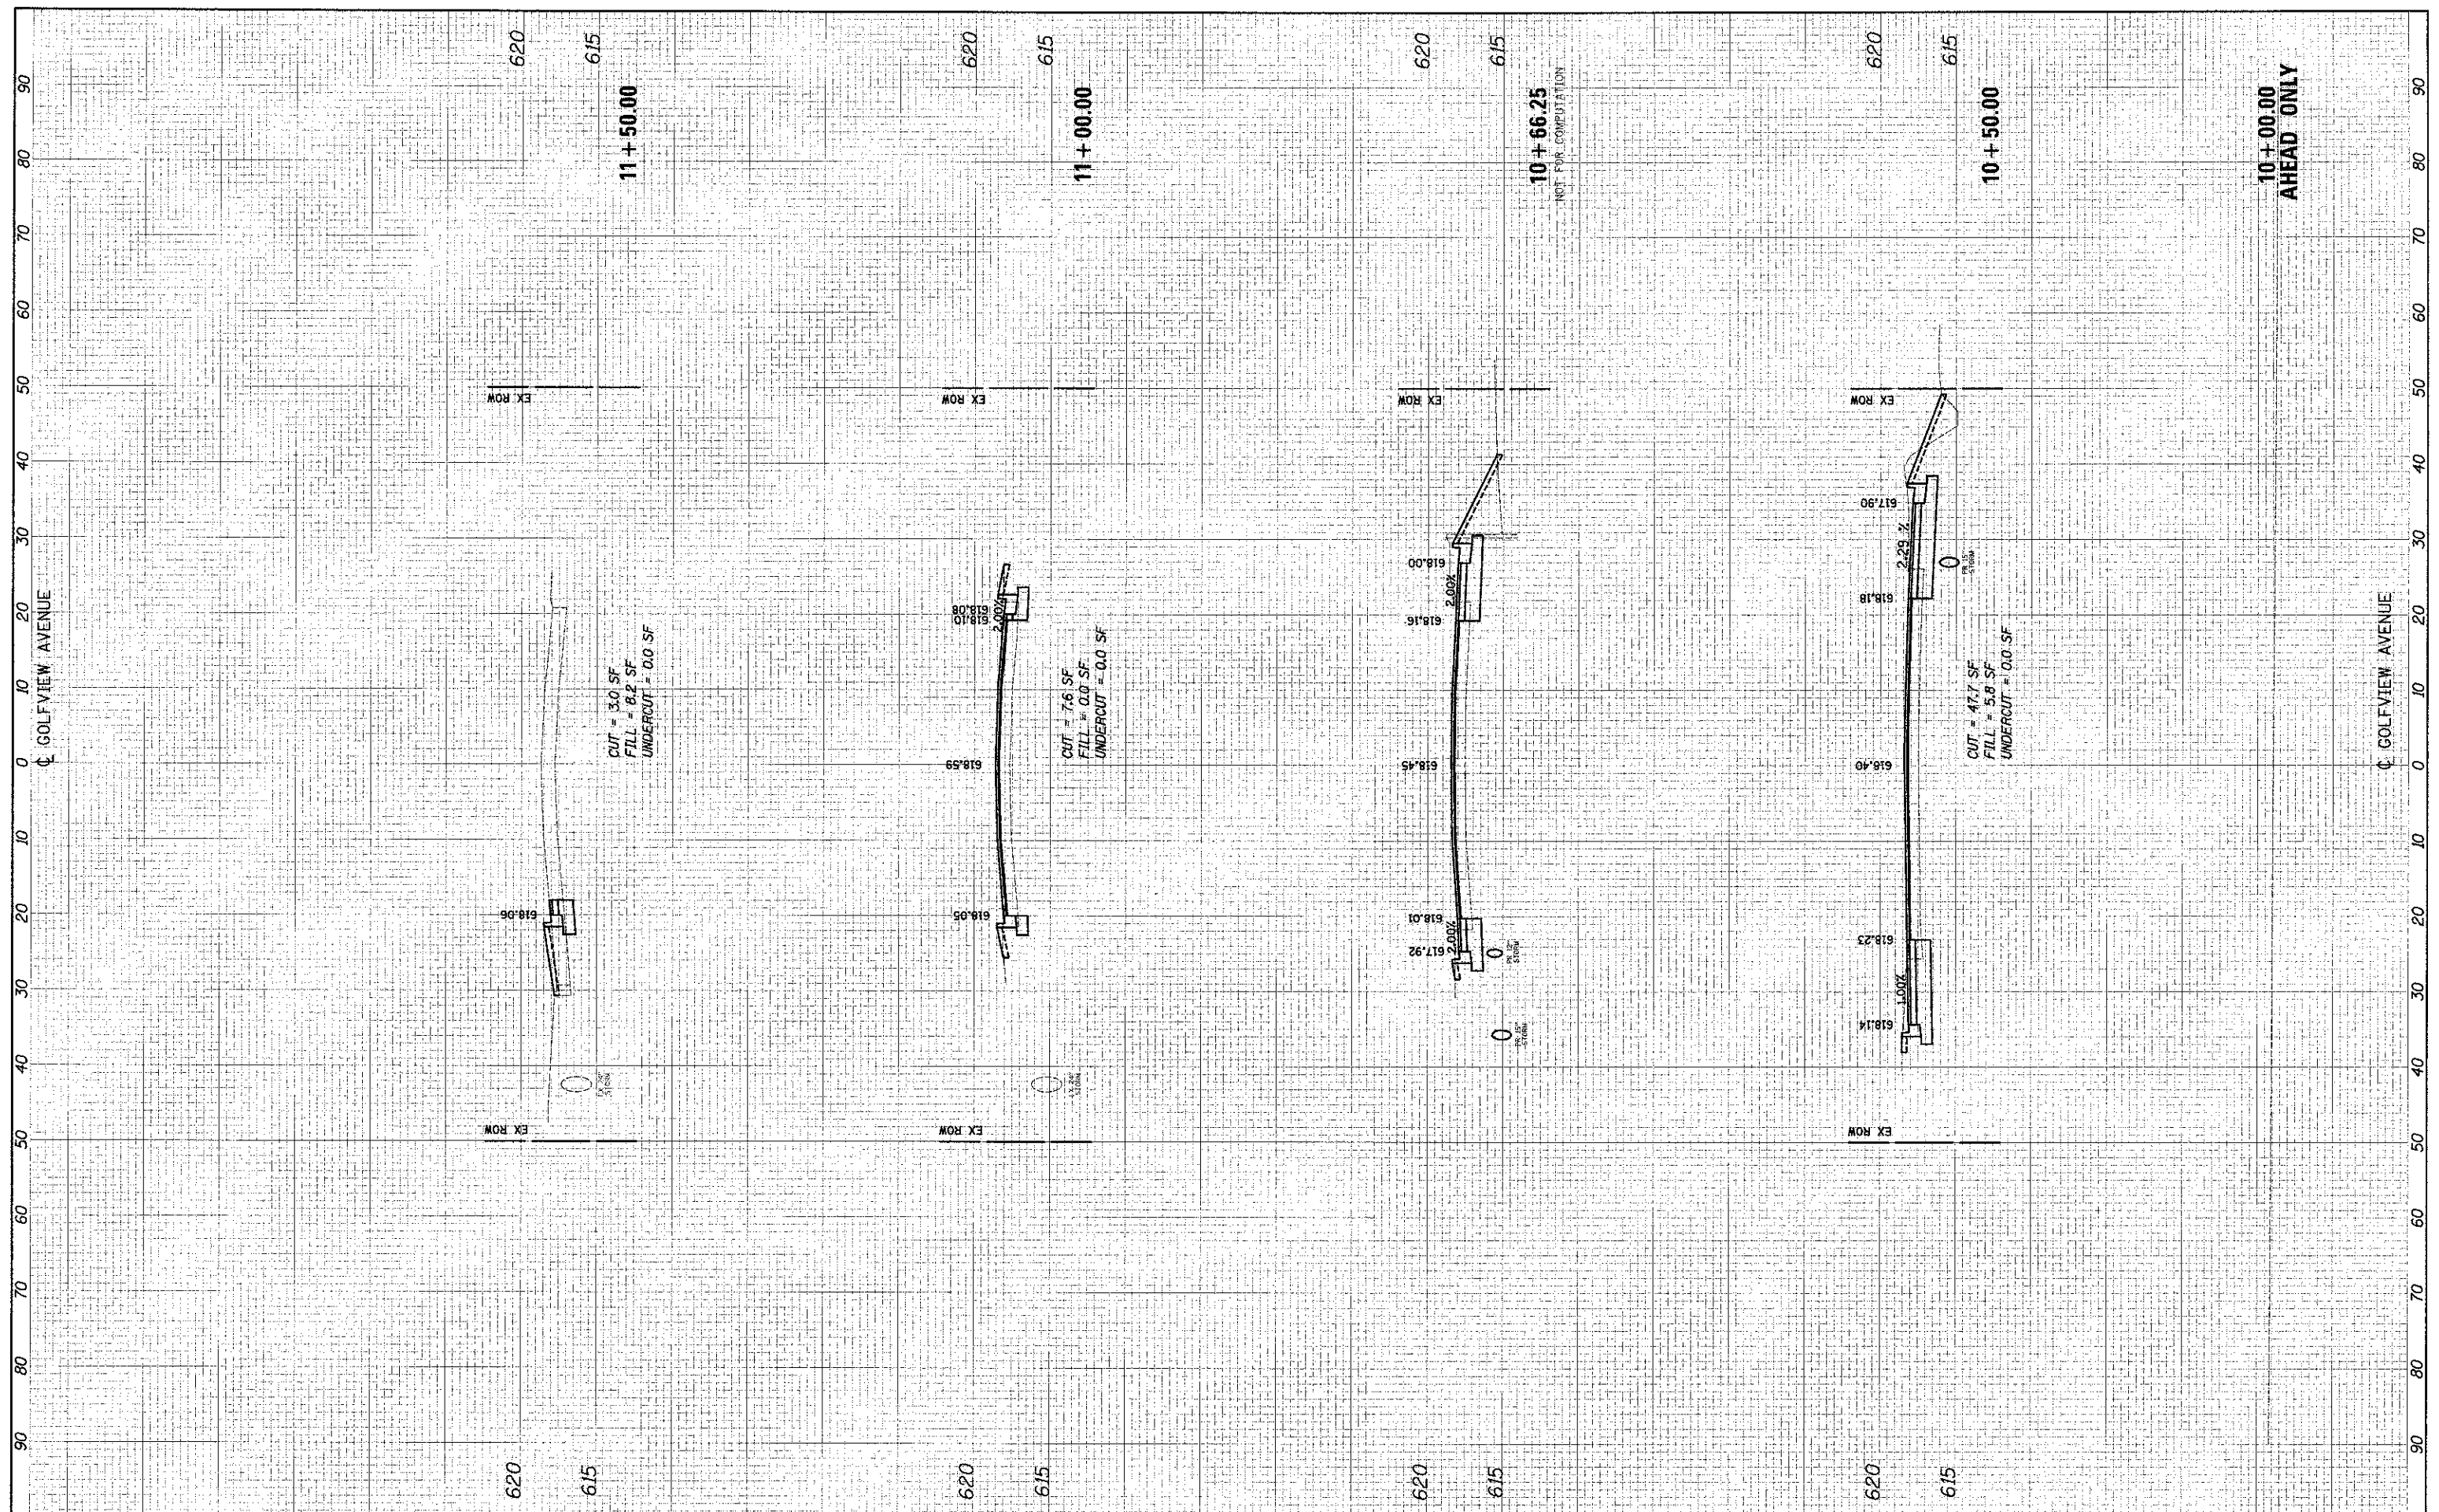

FILE NAME = ... \2563\_wesht\_gol7.dgn

USER NAME = dte  
 DESIGNED - DTE  
 DRAWN - DTE  
 CHECKED - GAB  
 DATE - 10/22/2012

REVISED -  
 REVISED -  
 REVISED -  
 REVISED -

**STATE OF ILLINOIS  
 DEPARTMENT OF TRANSPORTATION**

**CROSS SECTIONS**

SCALE: 10'H: 5'V SHEET NO. 6 OF 13 SHEETS STA. 10+00.00 TO STA. 11+50.00

F.A.U. RTE.	SECTION	COUNTY	TOTAL SHEET SHEETS: NO.
3784	12-F3000-23-PK	COOK	133 126
			CONTRACT NO. 63764
ILLINOIS FED. AID PROJECT			