


| | | |
|-----------|---------------|------|
| FINAL | SUBMITTED | DATE |
| SURVEY | PLOTTED | |
| NOTE BOOK | TEMPLATE | |
| NO. | AREAS CHECKED | |

| | |
|-----------|---------------|
| ORIGINAL | DATE |
| SURVEY | |
| NOTE BOOK | |
| NO. | AREAS CHECKED |

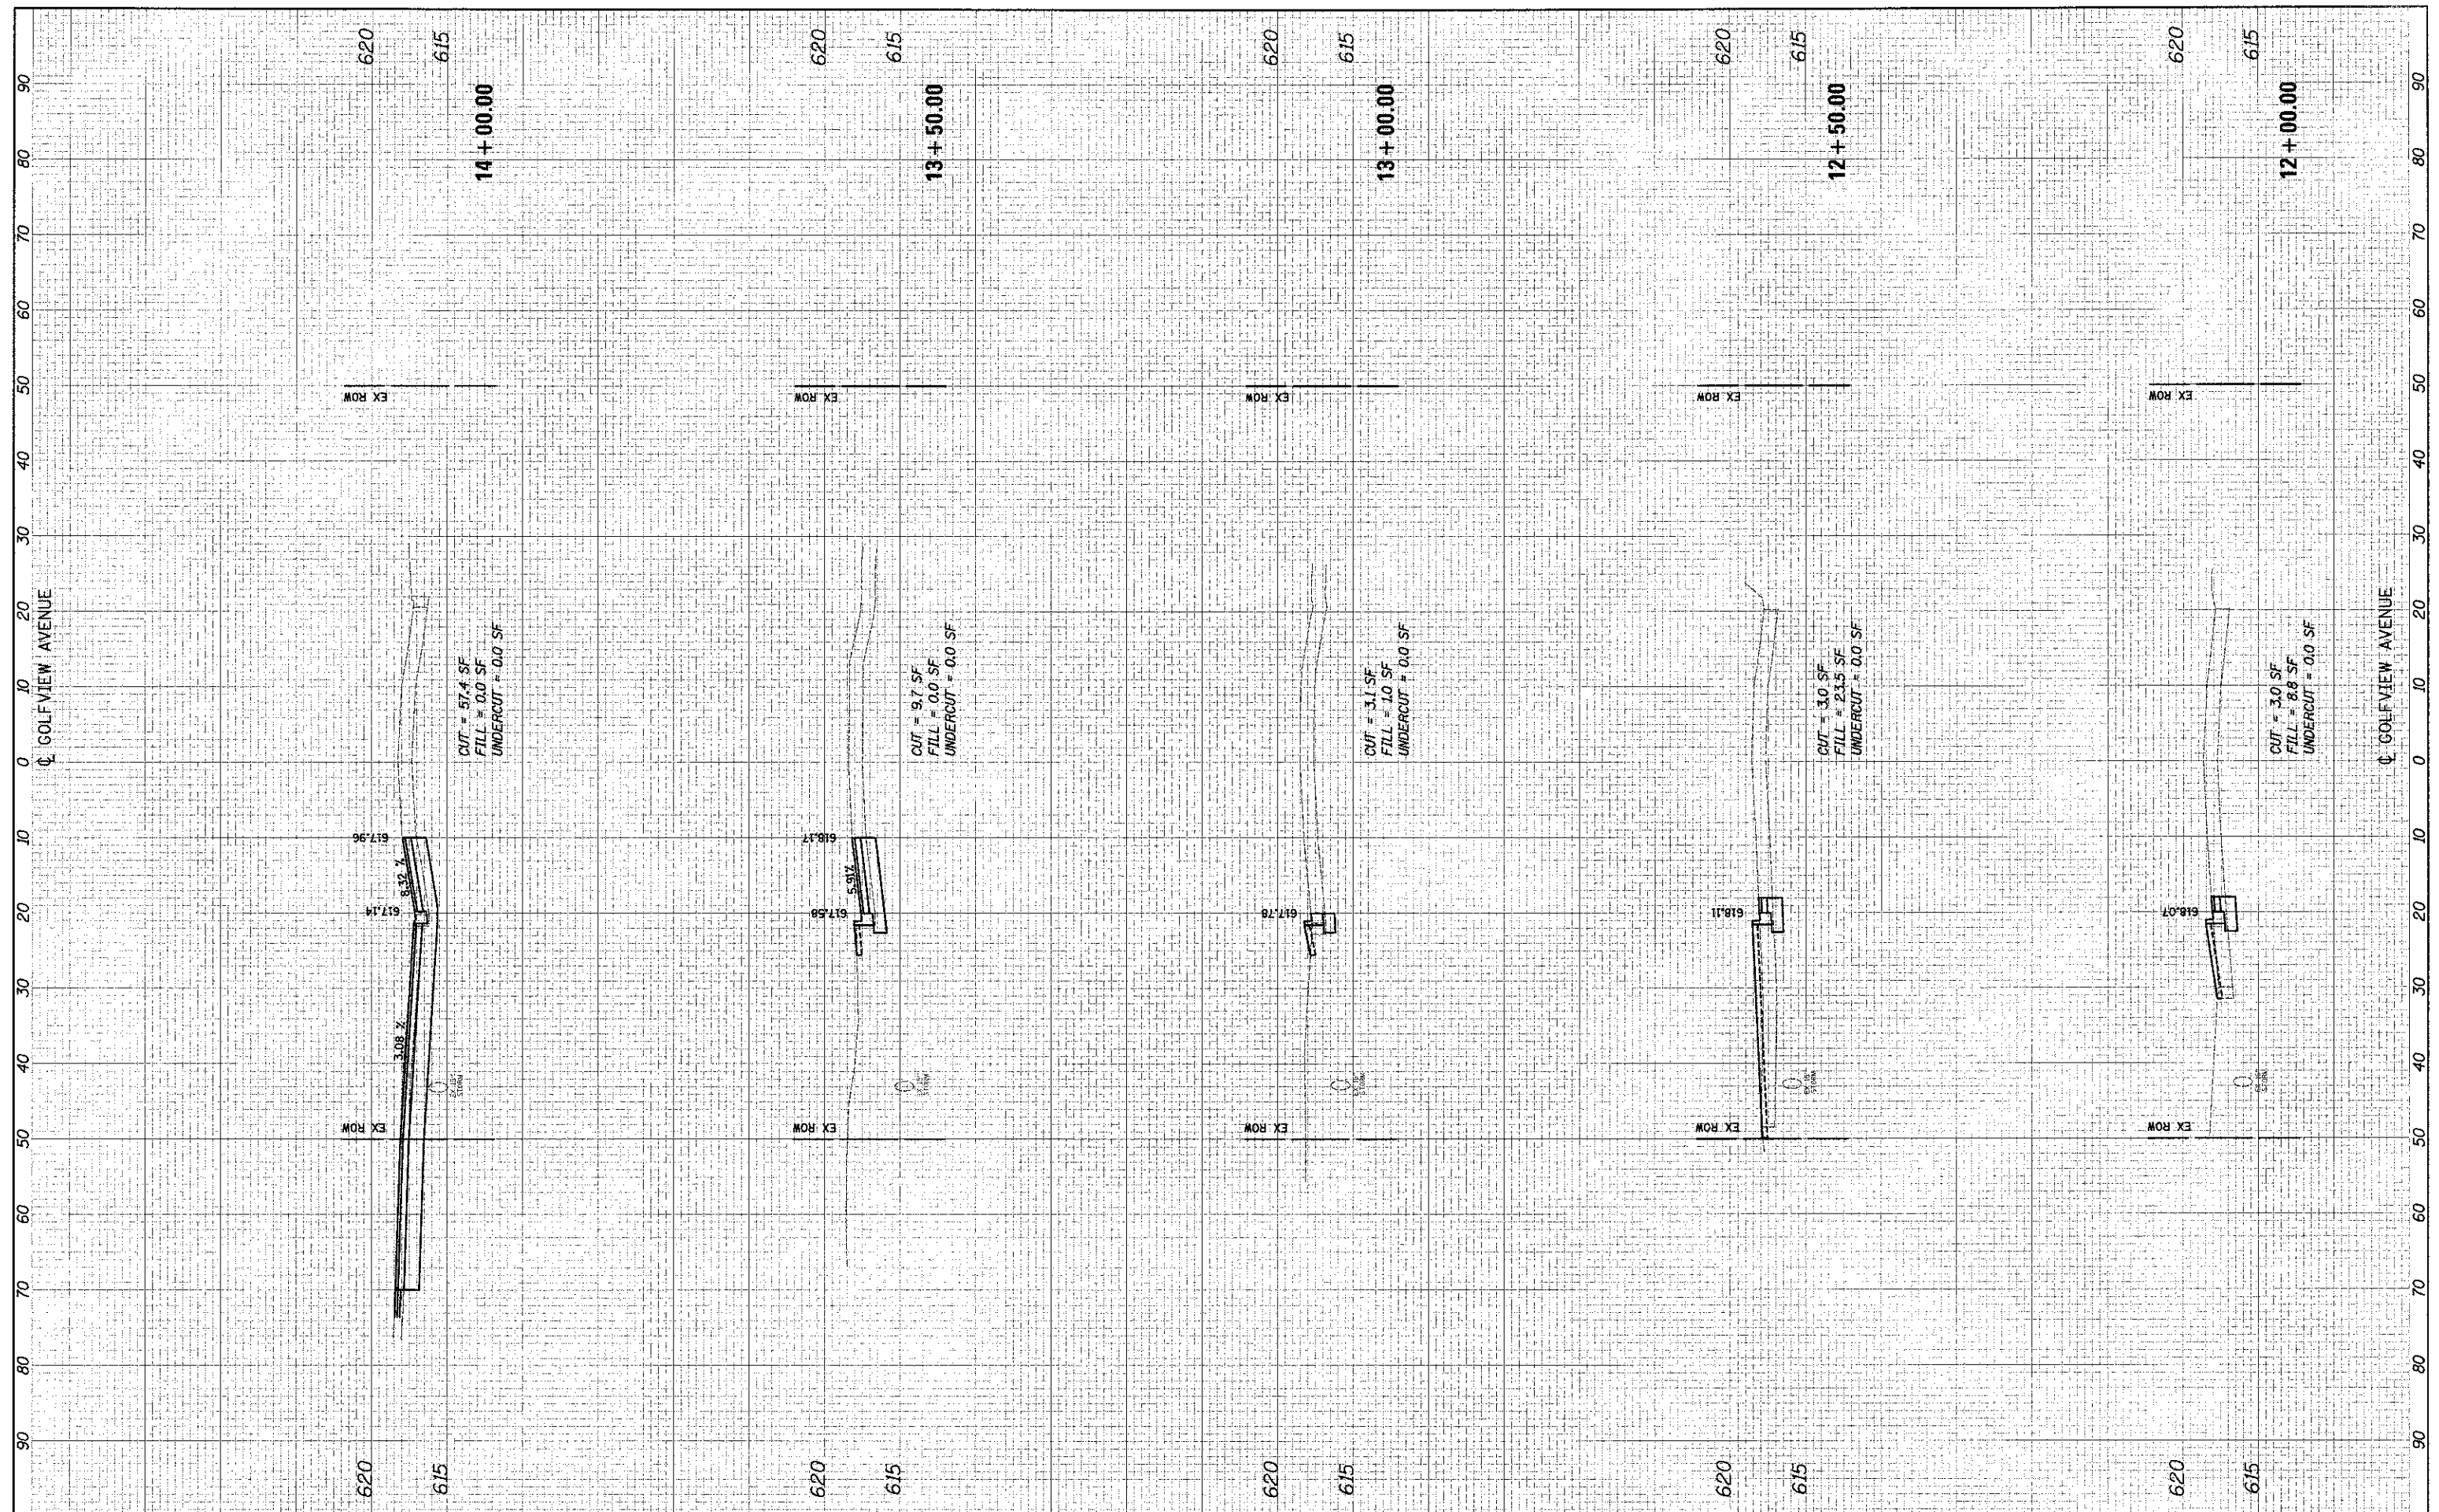

FILE NAME = ...2563.xsht_golr.dgn

USER NAME = dso
 DESIGNED - DTE
 DRAWN - DTE
 CHECKED - GAB
 DATE - 10/22/2012

REVISED -
 REVISED -
 REVISED -
 REVISED -

**STATE OF ILLINOIS
 DEPARTMENT OF TRANSPORTATION**

CROSS SECTIONS

SCALE: 10'H= 5'V SHEET NO. 7 OF 13 SHEETS STA. 12+00.00 TO STA. 14+00.00

| | | | | |
|---------------------------|----------------|--------|--------------------|-----------|
| F.A.U. RTE. | SECTION | COUNTY | TOTAL SHEETS | SHEET NO. |
| 3784 | 12-F3000-23-PK | COOK | 133 | 127 |
| ILLINOIS FED. AID PROJECT | | | CONTRACT NO. 63764 | |