


FIRM	SURVEYED	DATE
SRVY	PLOTTED	
NOTE BOOK	TEMPLATE	
NO.	AREAS	CHECKED

ORIGINAL	SURVEYED	DATE
SURVEY	PLOTTED	
NOTE BOOK	TEMPLATE	
NO.	AREAS	CHECKED

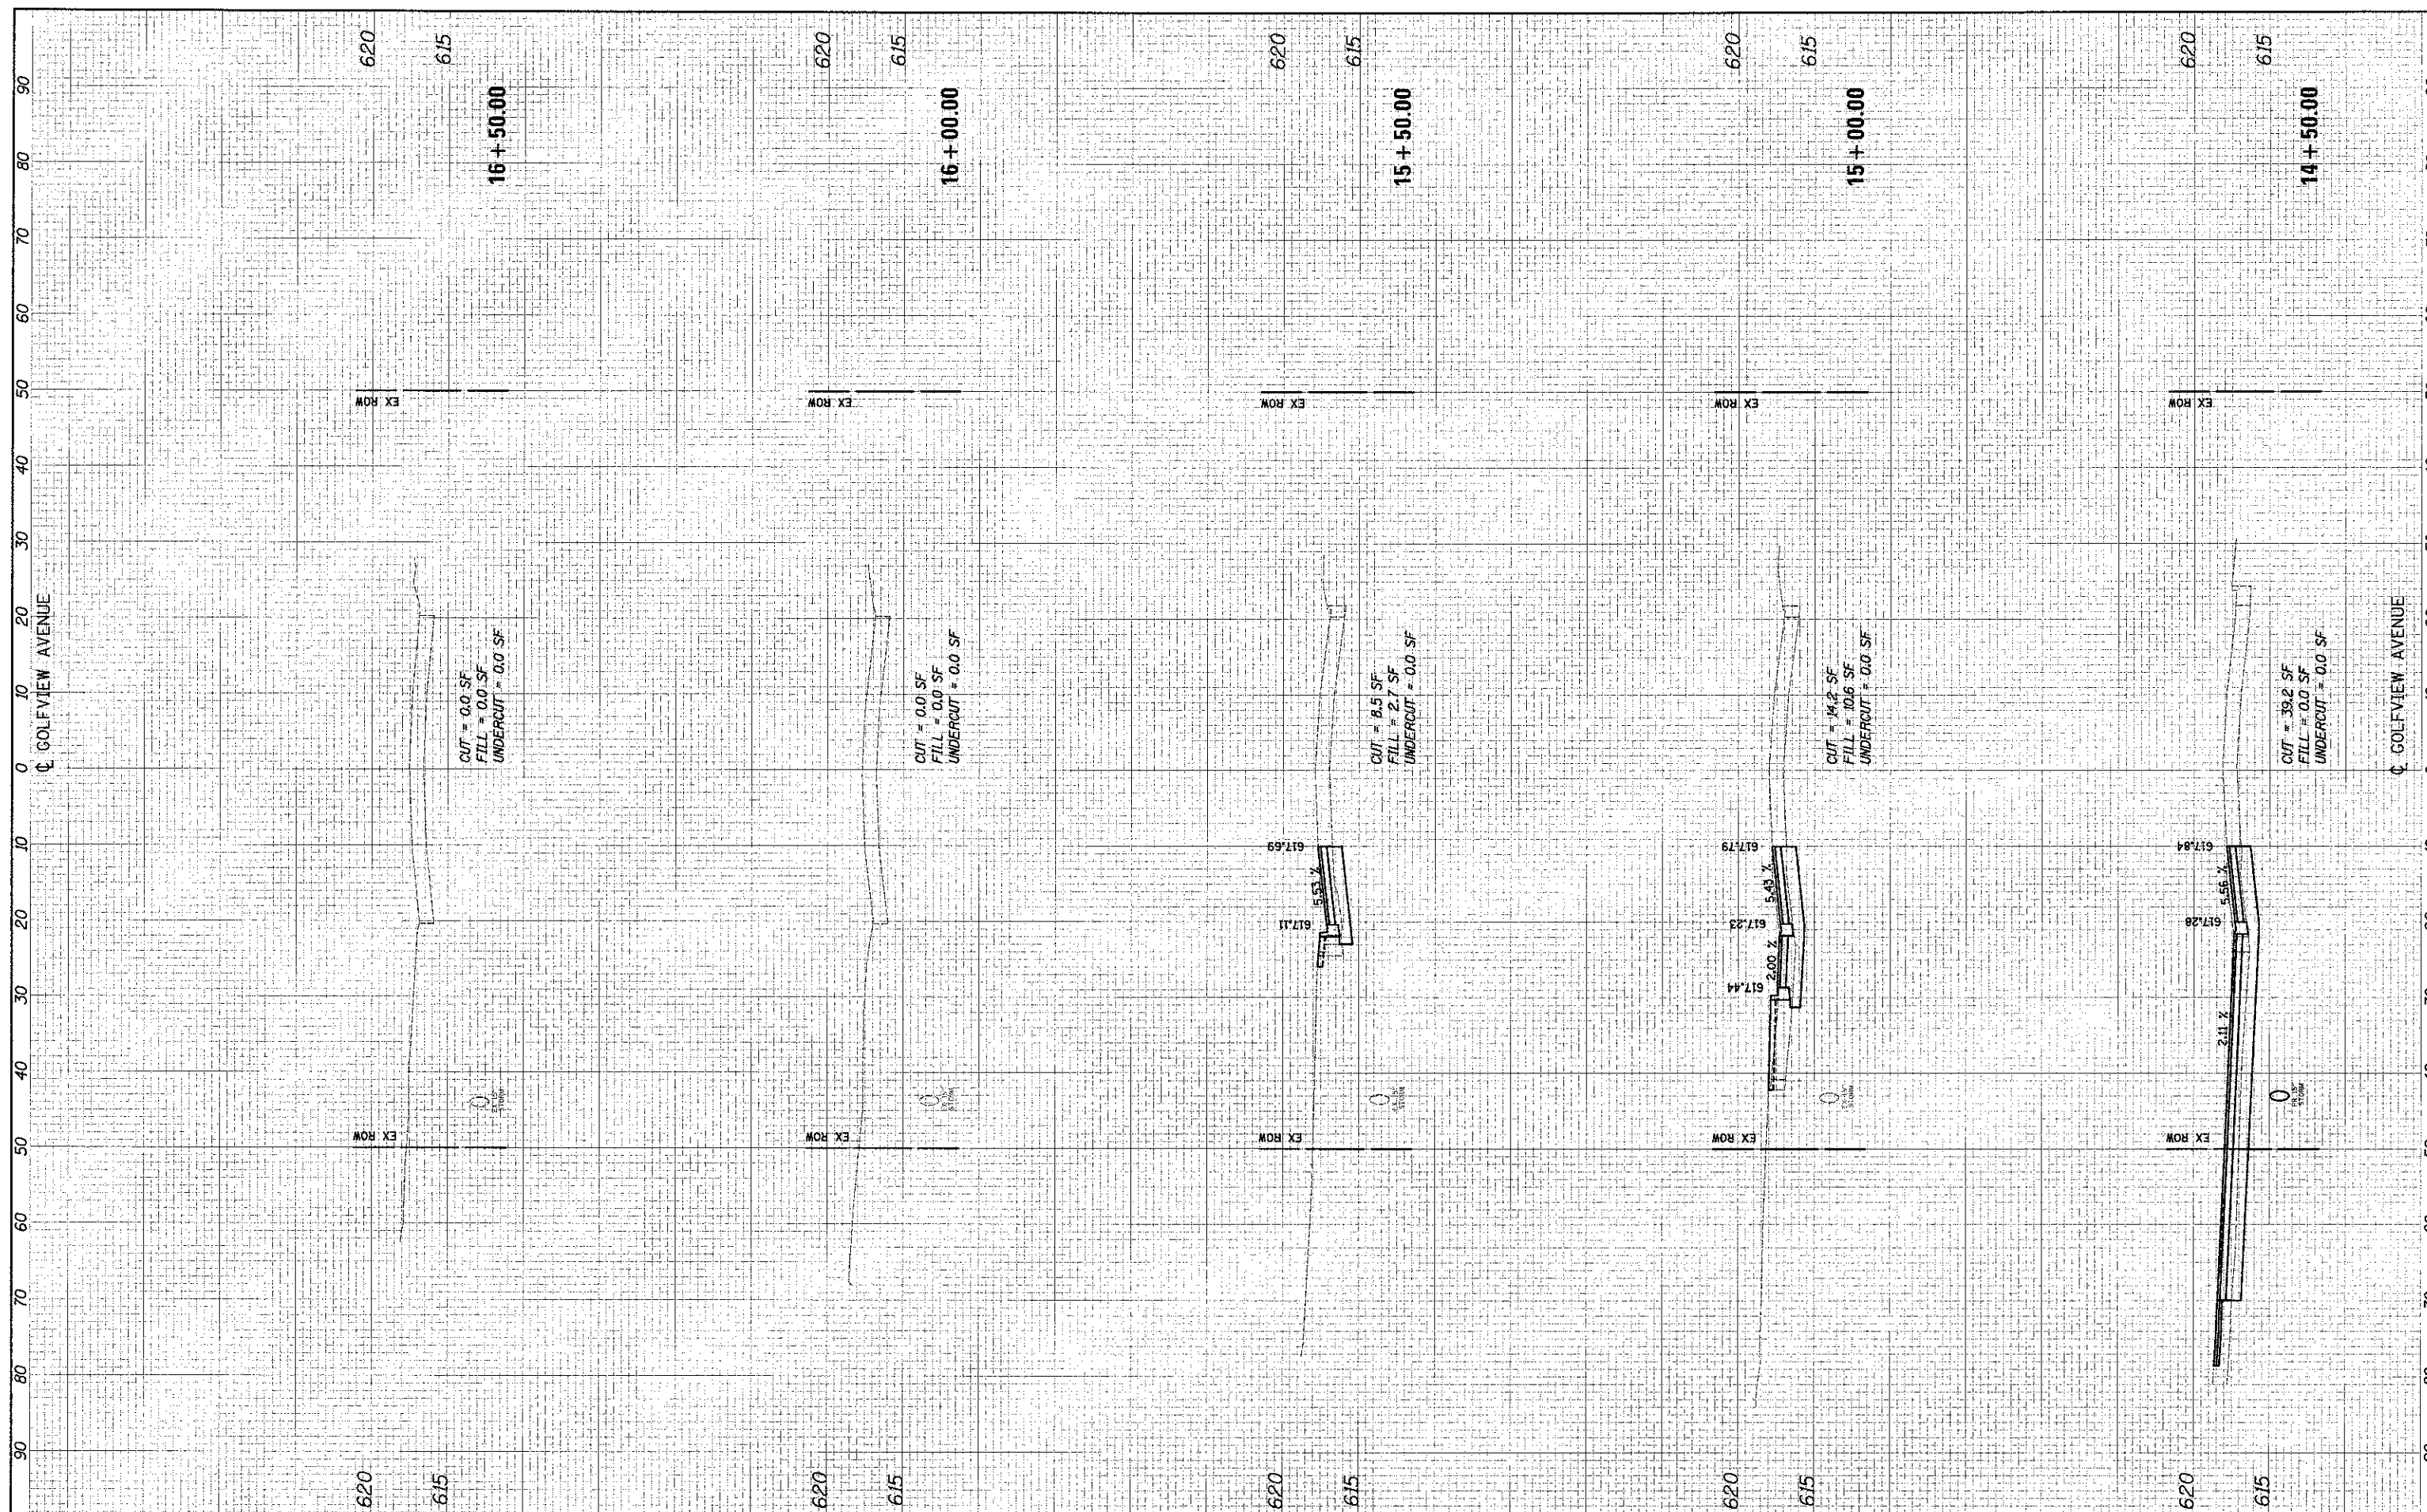

FILE NAME =	USER NAME = dte	DESIGNED - DTE	REVISED -
...2563_xsant_golf.dgn		DRAWN - DTE	REVISED -
		CHECKED - GAB	REVISED -
		DATE - 10/22/2012	REVISED -

STATE OF ILLINOIS
DEPARTMENT OF TRANSPORTATION

CROSS SECTIONS

SCALE: 10' H: 5' V SHEET NO. 8 OF 13 SHEETS STA. 14+50.00 TO STA. 16+50.00

F.A.I.	SECTION	COUNTY	TOTAL SHEET
RTE			SHEETS NO.
3784	12-F3000-23-PK	COOK	133 128
CONTRACT NO. 63764			
ILLINOIS' FED. AID PROJECT			