


FINAL	SERVICES	DATE
SURVEY	PLOTTED	
NOTE BOOK	TEMPLATE	
NO.	AREAS CHECKED	

ORIGINAL	SURVEY	DATE
NOTE BOOK	TEMPLATE	
NO.	AREAS CHECKED	

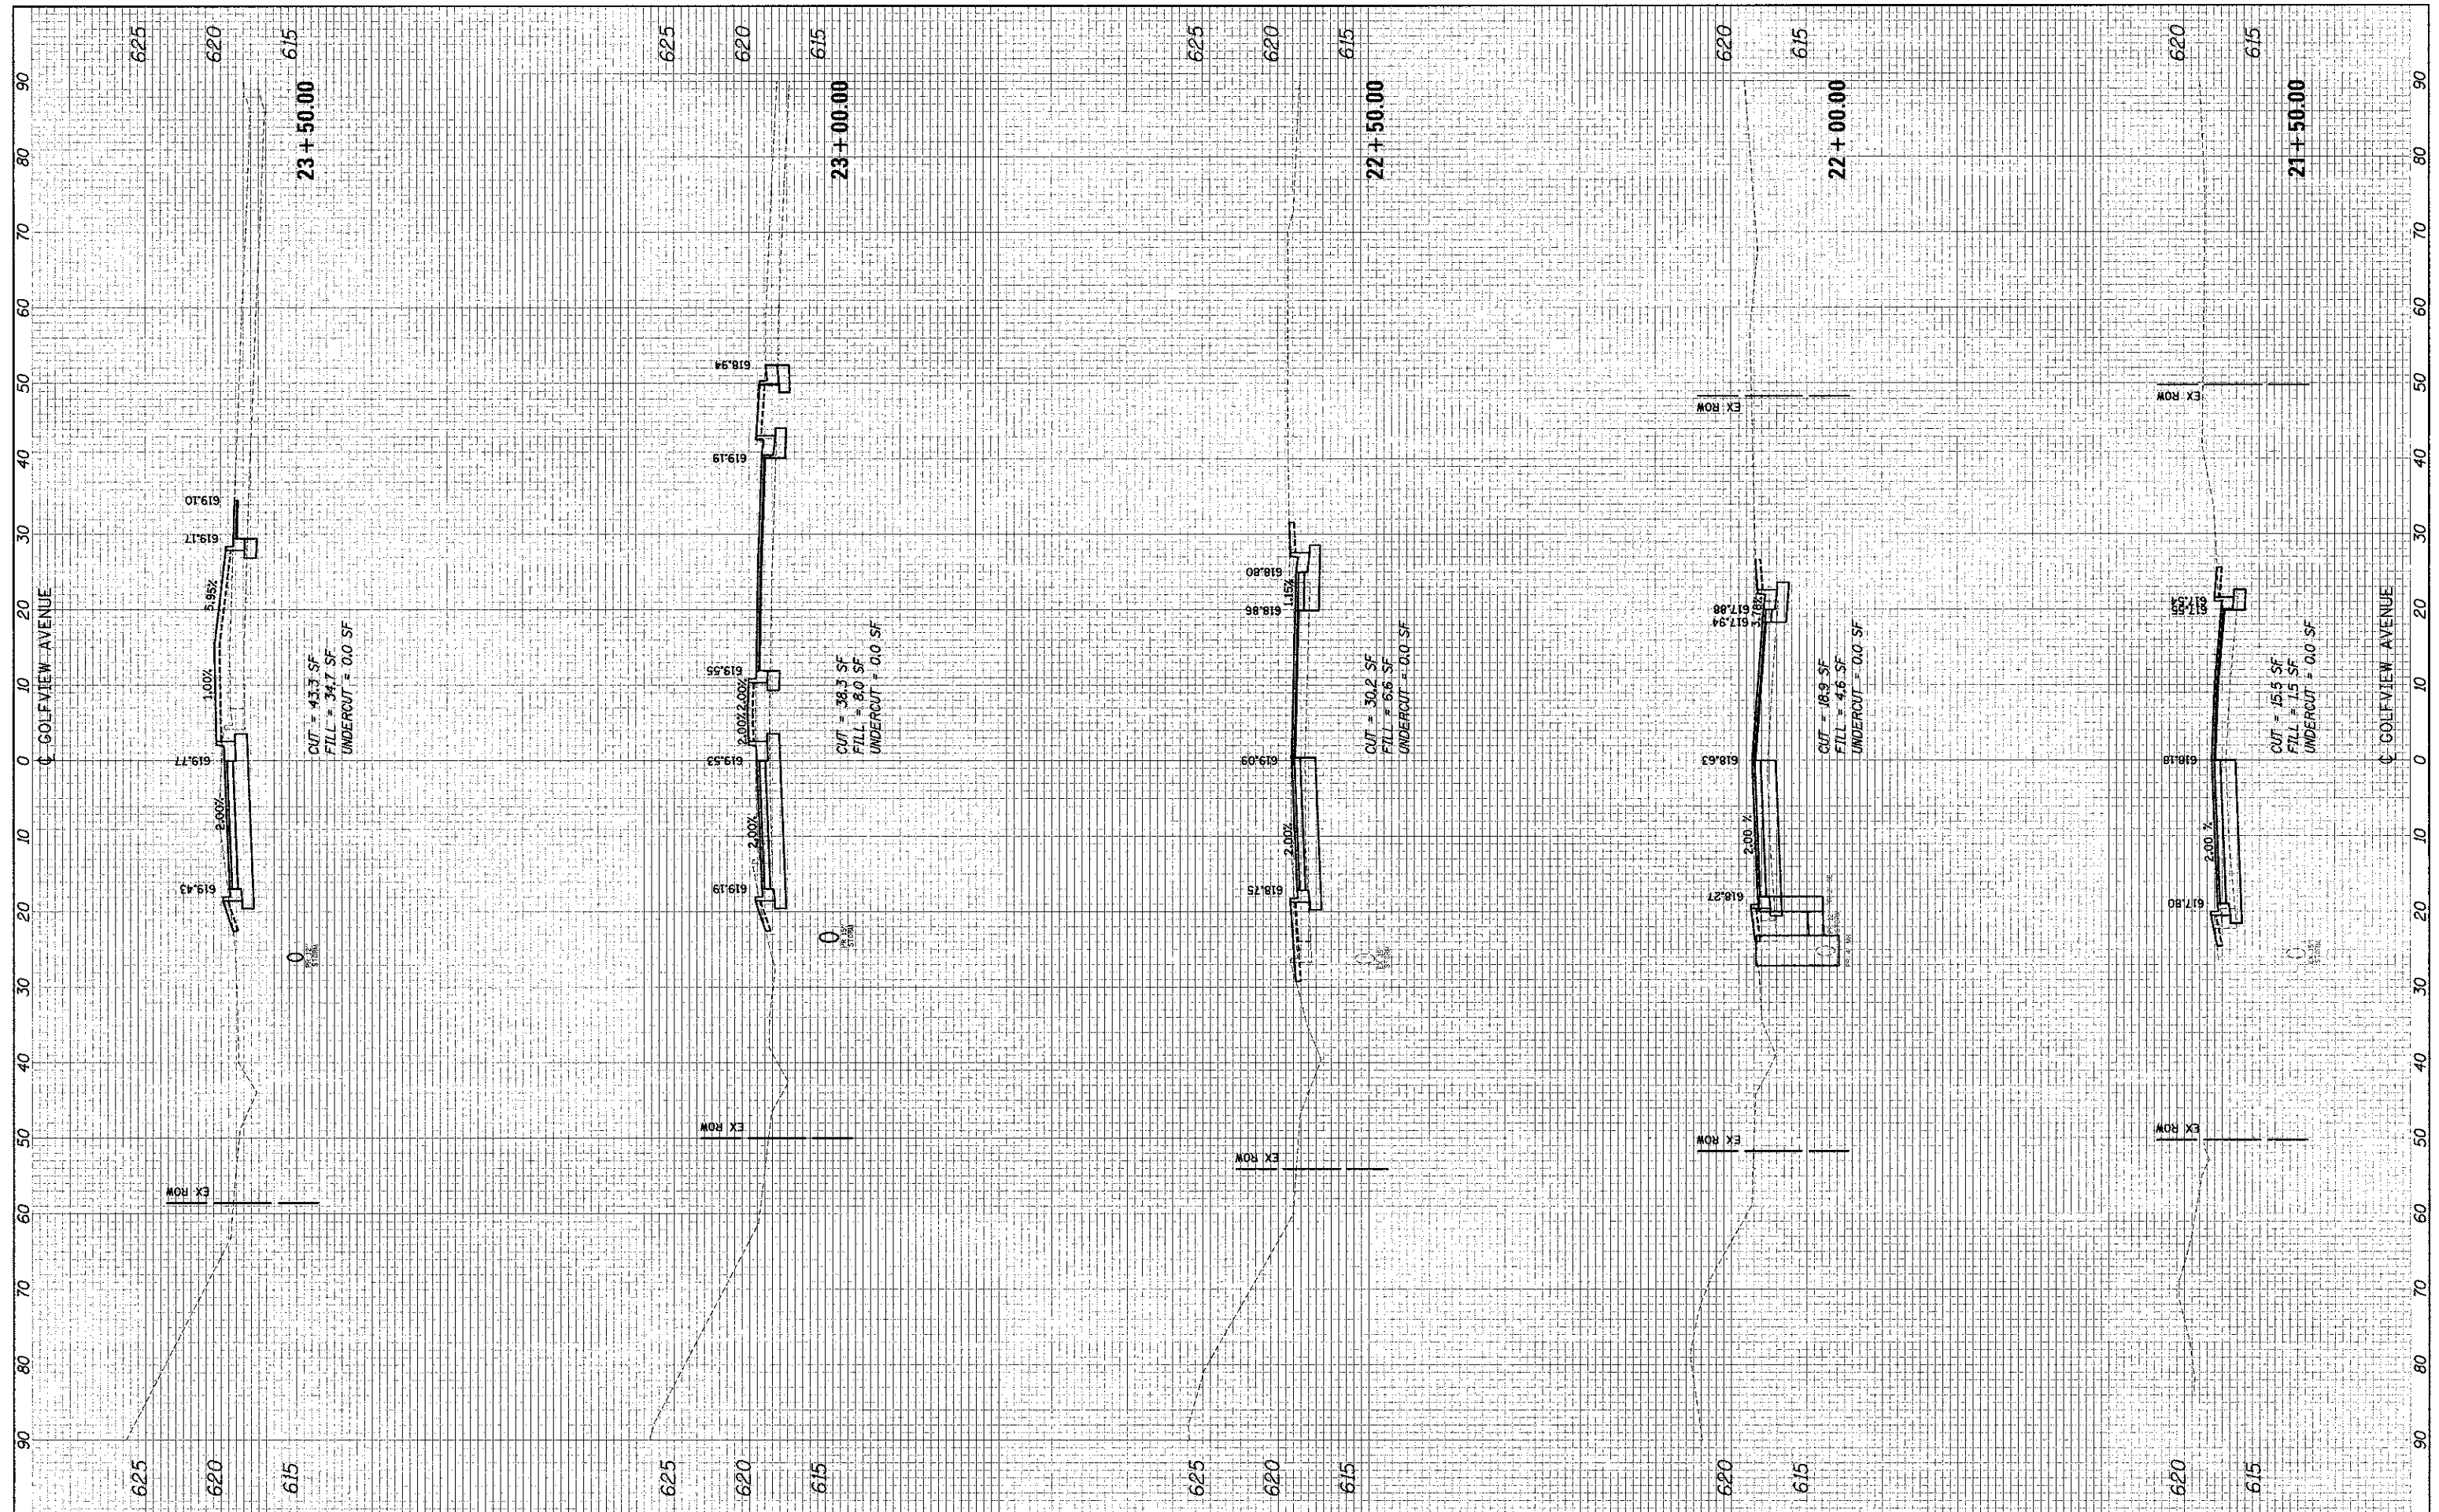

FILE NAME: ...2563_xshc_gol7.dgn	USER NAME: ate	DESIGNED - DTE	REVISED -	STATE OF ILLINOIS DEPARTMENT OF TRANSPORTATION	CROSS SECTIONS SCALE: 10'H: 5'V SHEET NO. 11 OF 13 SHEETS STA. 21+50.00 TO STA. 23+50.00	F.A.I. RTE. 3784	SECTION 12-F3000-23-PK	COUNTY COOK	TOTAL SHEETS 133	SHEET NO. 131
PLOT SCALE = 1/8" = 1'	PLOT DATE = 11/28/2012	DRAWN - DTE	REVISED -			CONTRACT NO. 63764				
		CHECKED - GAB	REVISED -			ILLINOIS FED. AID PROJECT				
		DATE - 10/22/2012	REVISED -							