


FINAL	REVISION	BY	DATE
SHEET	PILOTED		
NOTE BOOK	TEMPLATE		
AREAS	AREAS		
DATE	DATE		

ORIGINAL	DATE
SURVEY	
NOTE BOOK	
AREAS	
DATE	

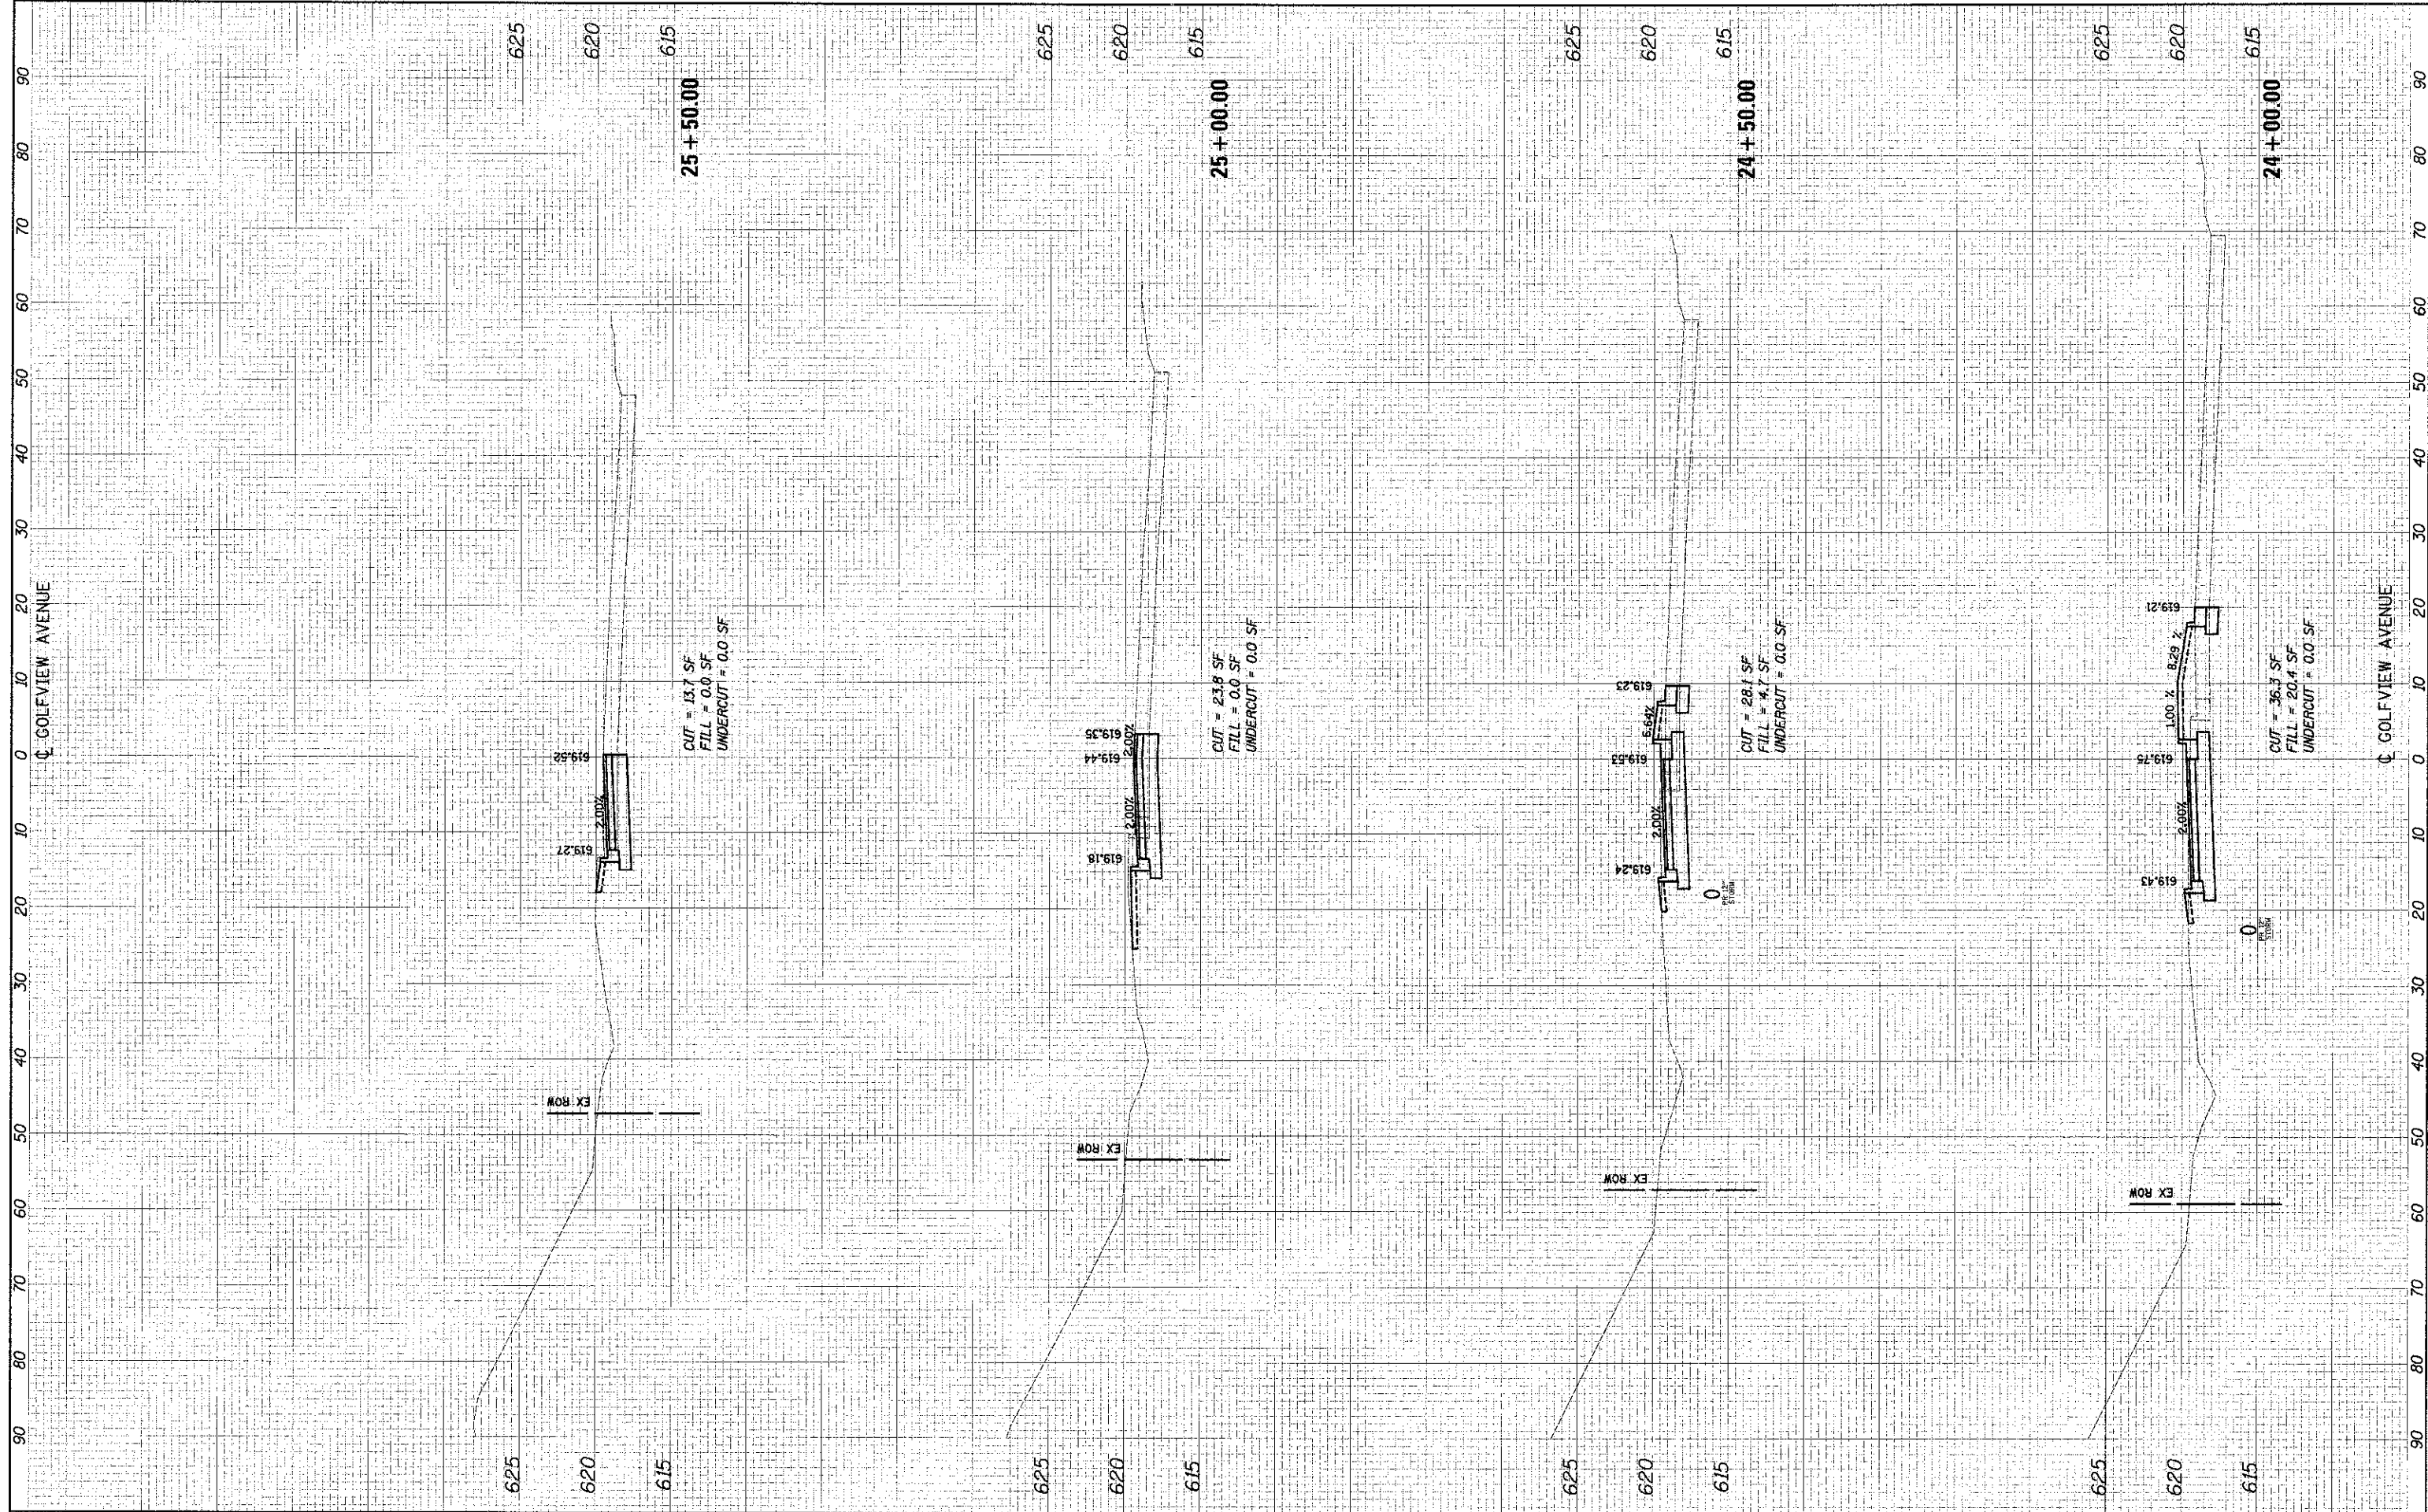

FILE NAME = ...  
 USER NAME = dte  
 PLOT SCALE = 1/8" = 1' / in.  
 PLOT DATE = 11/15/2012

DESIGNED - DTE  
 DRAWN - DTE  
 CHECKED - GAB  
 DATE - 10/22/2012

REVISED -  
 REVISED -  
 REVISED -  
 REVISED -

**STATE OF ILLINOIS  
 DEPARTMENT OF TRANSPORTATION**

**CROSS SECTIONS**

SCALE: 10'H: 5'V | SHEET NO. 12 OF 13 SHEETS | STA. 24+00.00 TO STA. 25+50.00

P.A.U. RTE.	SECTION	COUNTY	TOTAL SHEET SHEETS NO.
3784	12-F3000-23-PK	COOK	133 132
CONTRACT NO. 63764			
ILLINOIS FED. AID PROJECT			