


| | |
|---------------|--|
| DATE | |
| BY | |
| FINAL SURVEY | |
| SURVEYED | |
| PLOTTED | |
| TEMPLATE | |
| NO. BOOK | |
| NO. | |
| AREAS CHECKED | |

| | |
|-----------------|--|
| DATE | |
| BY | |
| ORIGINAL SURVEY | |
| SURVEYED | |
| PLOTTED | |
| TEMPLATE | |
| NO. BOOK | |
| NO. | |
| AREAS CHECKED | |

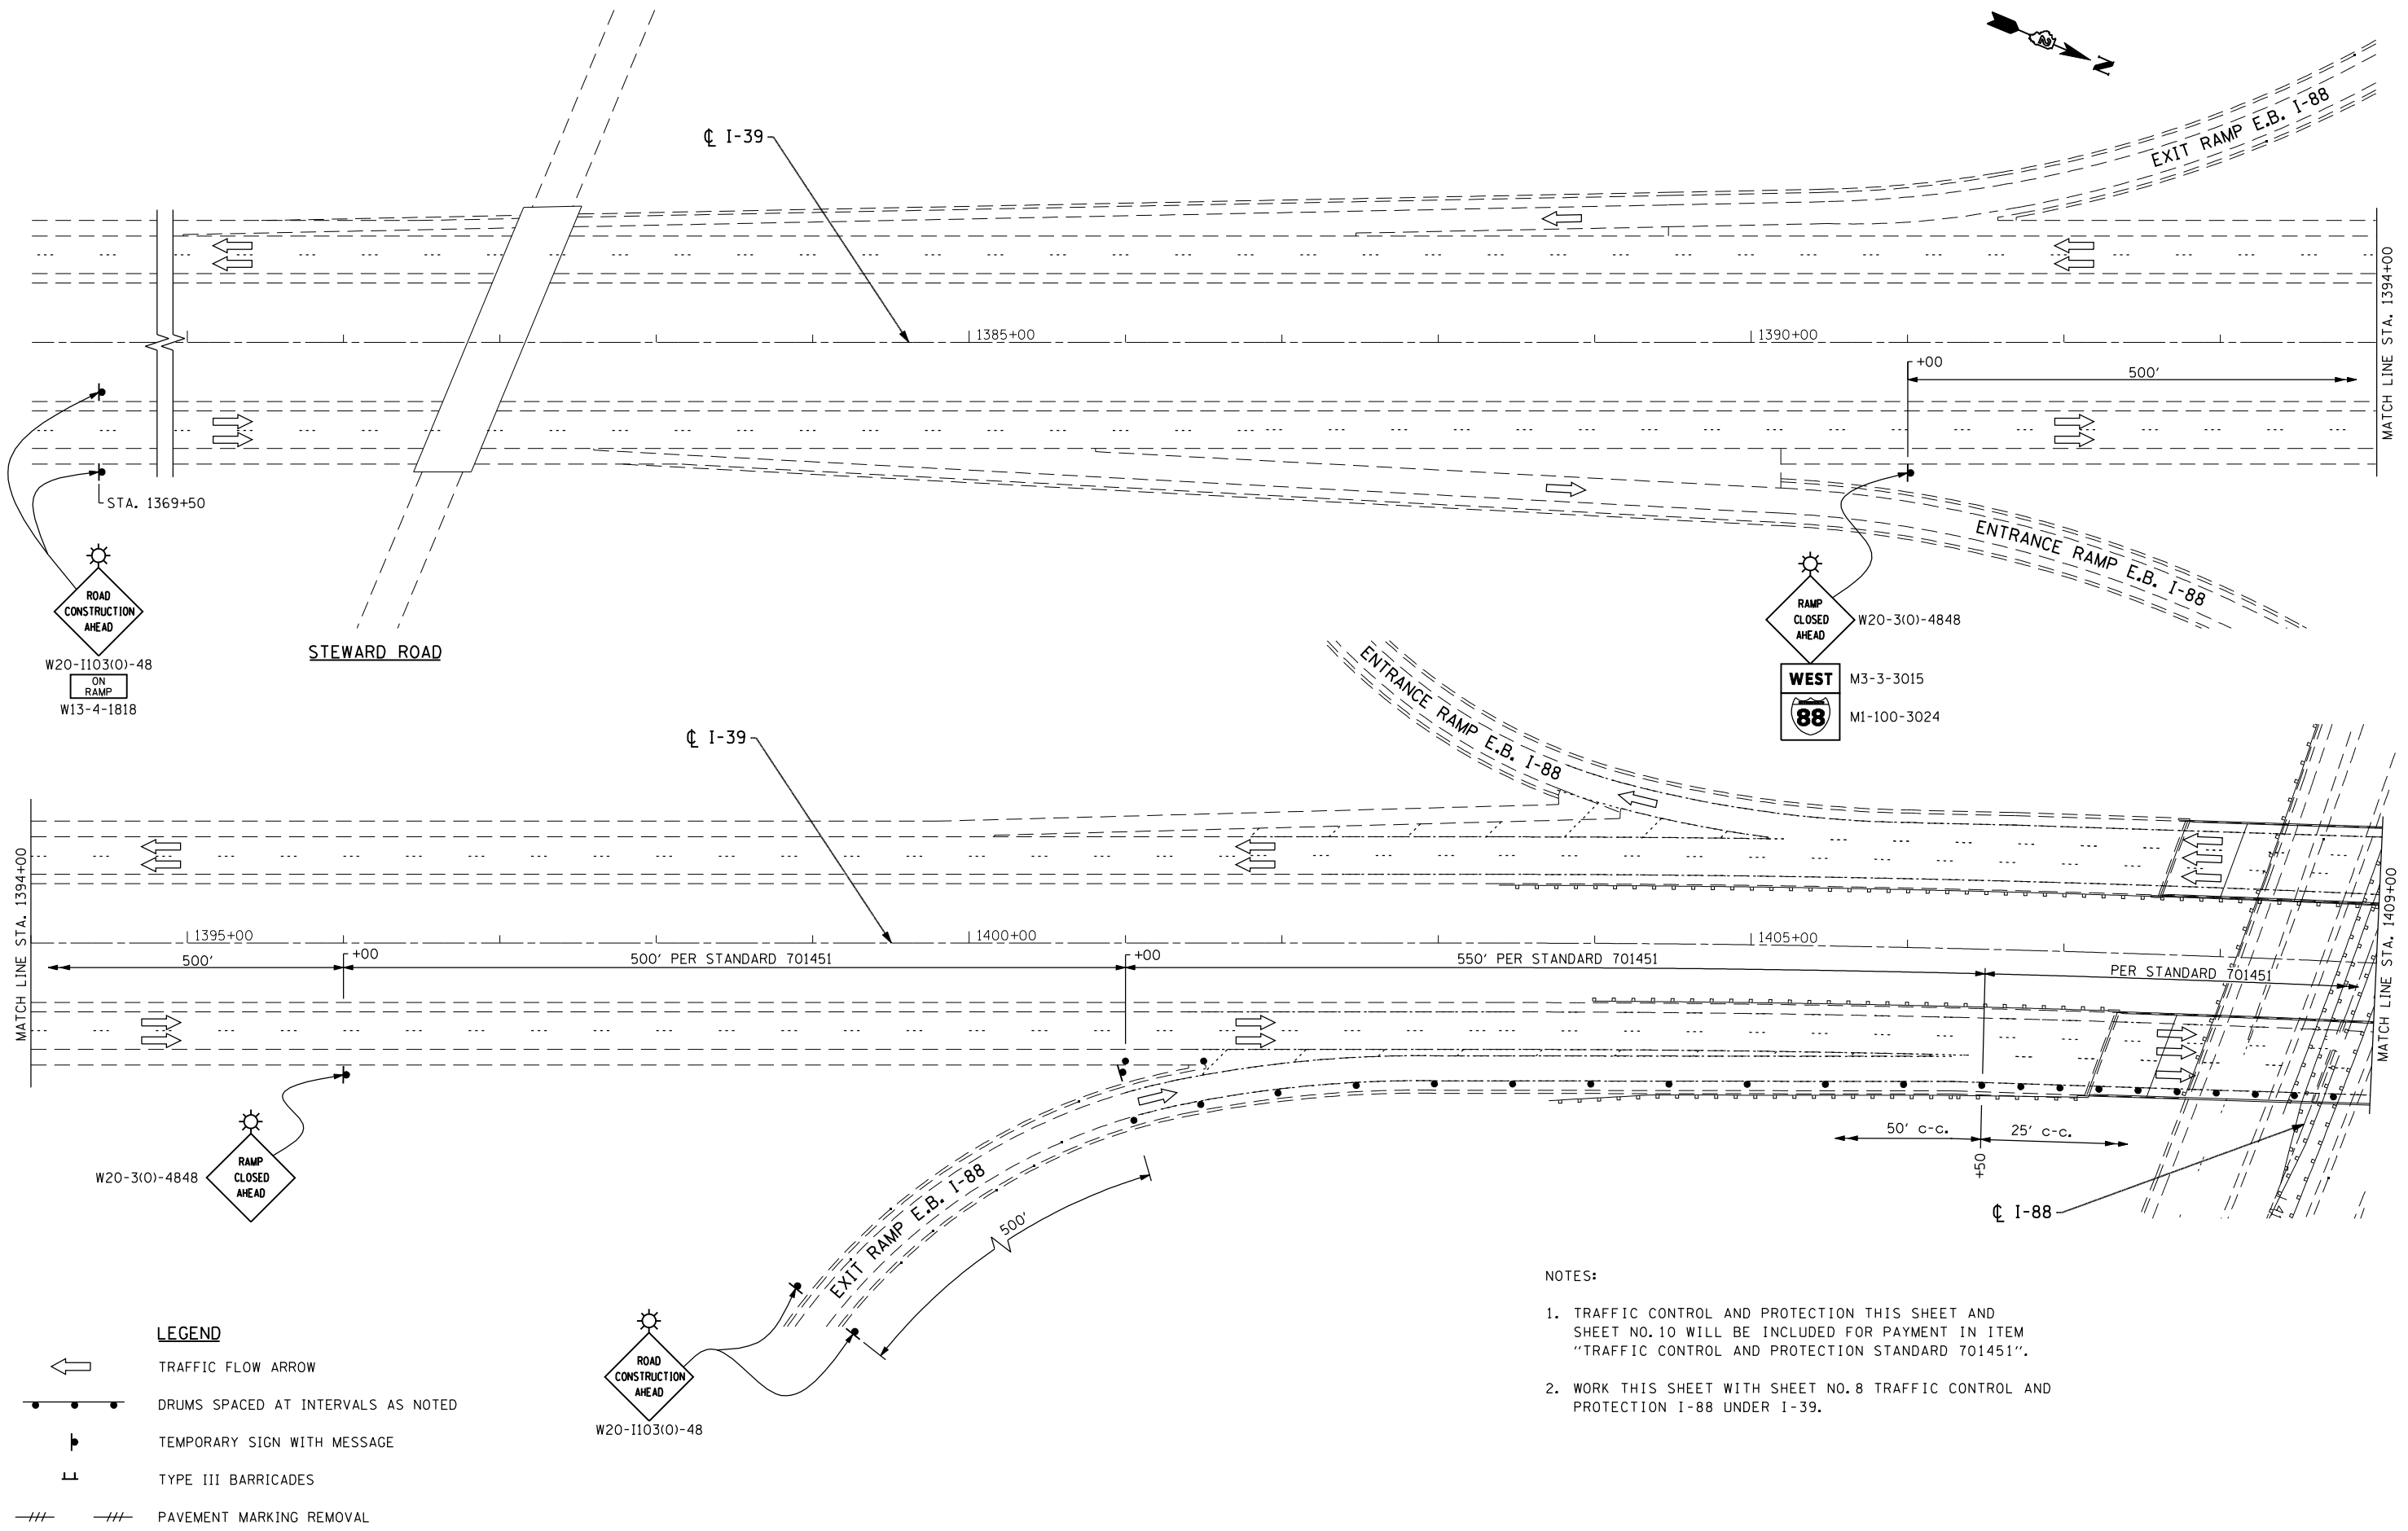

LEGEND

- TRAFFIC FLOW ARROW
- DRUMS SPACED AT INTERVALS AS NOTED
- TEMPORARY SIGN WITH MESSAGE
- TYPE III BARRICADES
- PAVEMENT MARKING REMOVAL

NOTES:

1. TRAFFIC CONTROL AND PROTECTION THIS SHEET AND SHEET NO.10 WILL BE INCLUDED FOR PAYMENT IN ITEM "TRAFFIC CONTROL AND PROTECTION STANDARD 701451".
2. WORK THIS SHEET WITH SHEET NO.8 TRAFFIC CONTROL AND PROTECTION I-88 UNDER I-39.

FILE NAME = sht-stagel.01 I-39.dgn
 PLOT DATE = 9/6/2012
 PLOT SCALE = 100.0000' / IN.

CHRISTIAN-ROGE & ASSOCIATES, INC.
 ENGINEERS-PLANNERS-SURVEYORS
 211 WEST WACKER DRIVE
 CHICAGO, ILLINOIS 60606
 PHONE: (312)372-2023 FAX: (312)372-8274

| | | | |
|----------|-------------|---------|---|
| DESIGNED | - E.M. | REVISED | - |
| DRAWN | - B.K. | REVISED | - |
| CHECKED | - G.F.L. | REVISED | - |
| DATE | - JULY 2012 | REVISED | - |

**STATE OF ILLINOIS
 DEPARTMENT OF TRANSPORTATION**

**TRAFFIC CONTROL AND PROTECTION
 STAGE I
 I-39 OVER I-88**

SCALE: SHEET NO. OF SHEETS STA. TO STA.

| | | | | |
|---|---------------------------|--------|--------------|--------------------|
| F.A.I. RTE. | SECTION | COUNTY | TOTAL SHEETS | SHEET NO. |
| 39 | D2 BRIDGE PAINTING 2013-2 | OGLE | 26 | 9 |
| | | | | CONTRACT NO. 64J27 |
| FED. ROAD DIST. NO. 1 ILLINOIS FED. AID PROJECT | | | | |