


DATE	BY
SURVEYED	
PLOTTED	
TEMPLATE	
NO. BOOK	
AREAS CHECKED	
NO.	

DATE	BY
SURVEYED	
PLOTTED	
TEMPLATE	
NO. BOOK	
AREAS CHECKED	
NO.	

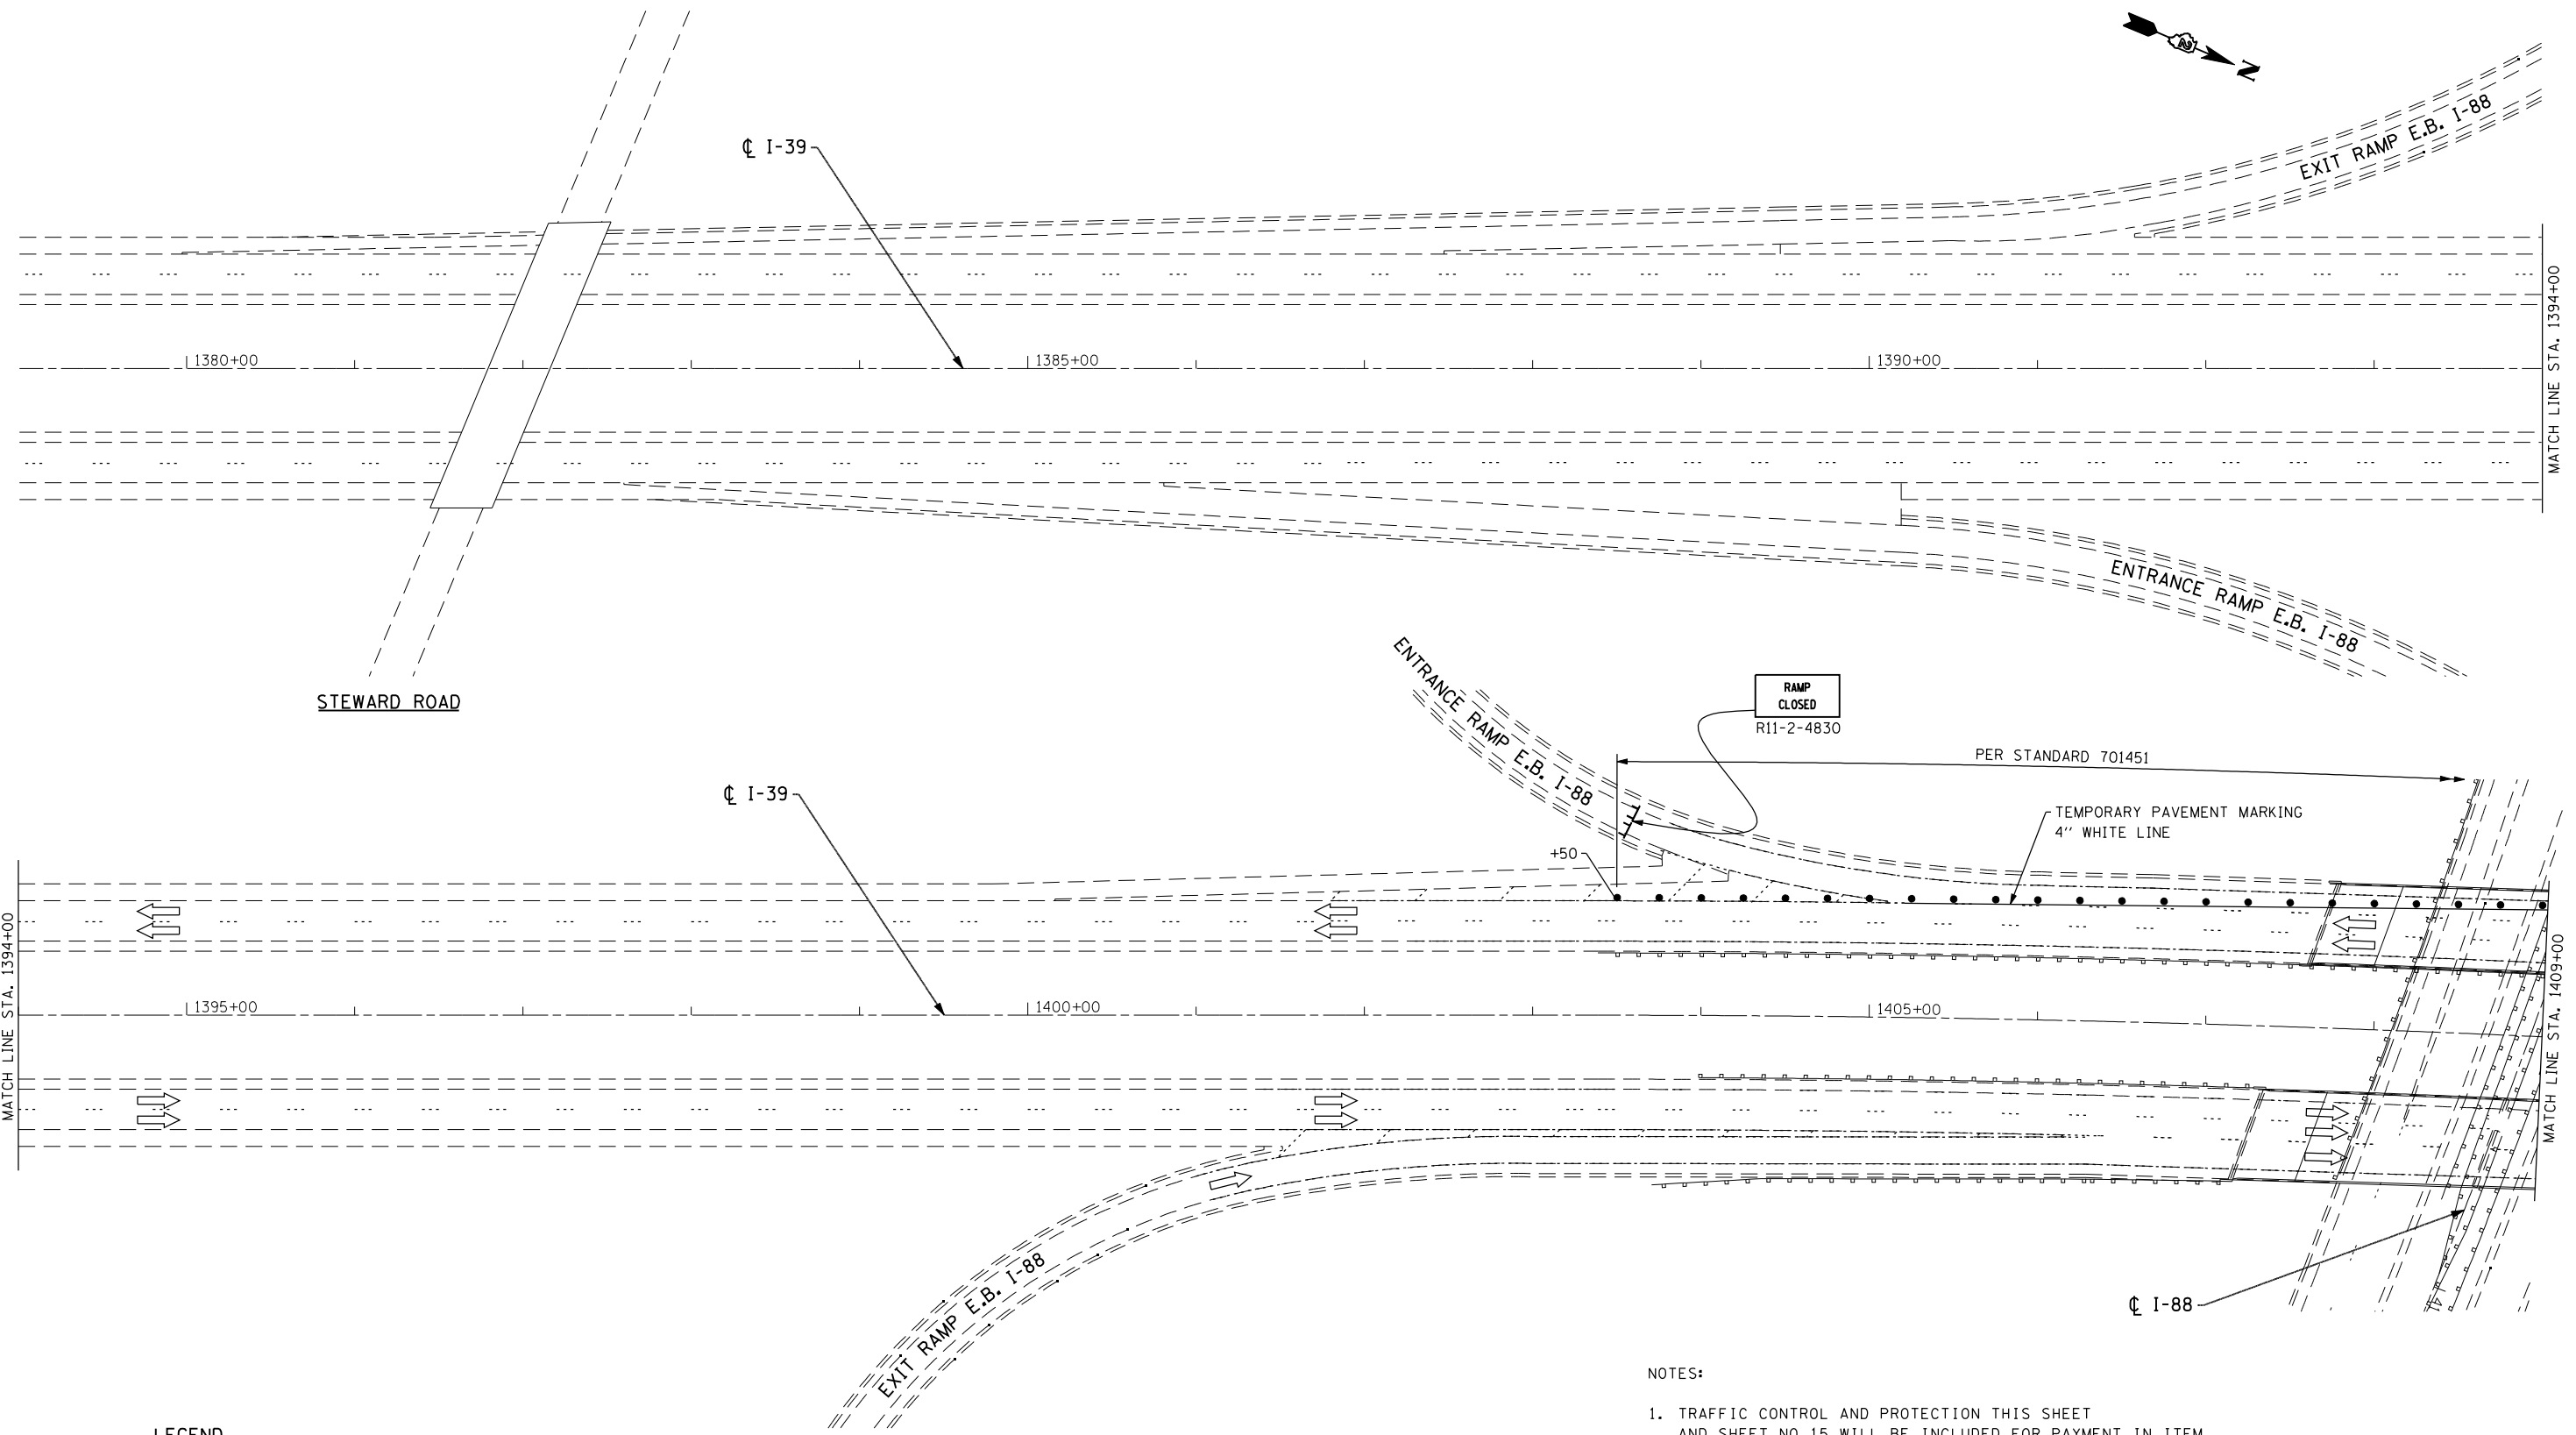

LEGEND

- TRAFFIC FLOW ARROW
- DRUMS SPACED AT INTERVALS AS NOTED
- TEMPORARY SIGN WITH MESSAGE
- TYPE III BARRICADES
- PAVEMENT MARKING REMOVAL

NOTES:

1. TRAFFIC CONTROL AND PROTECTION THIS SHEET AND SHEET NO.15 WILL BE INCLUDED FOR PAYMENT IN ITEM "TRAFFIC CONTROL AND PROTECTION STANDARD 701451".
2. WORK THIS SHEET WITH SHEET NO.13 TRAFFIC CONTROL AND PROTECTION I-88 UNDER I-39.

FILE NAME = sht-stage4_01 I-39.dgn
 PLOT DATE = 9/6/2012
 PLOT SCALE = 100.0000' / IN.

CHRISTIAN-ROGE & ASSOCIATES, INC.
 ENGINEERS-PLANNERS-SURVEYORS
 211 WEST WACKER DRIVE
 CHICAGO, ILLINOIS 60606
 PHONE: (312)372-2023 FAX: (312)372-8274

DESIGNED -	E.M.	REVISED -	
DRAWN -	B.K.	REVISED -	
CHECKED -	G.F.L.	REVISED -	
DATE -	JULY 2012	REVISED -	

**STATE OF ILLINOIS
 DEPARTMENT OF TRANSPORTATION**

**TRAFFIC CONTROL AND PROTECTION
 STAGE IV
 I-39 OVER I-88**

SCALE: SHEET NO. OF SHEETS STA. TO STA.

F.A.I. RTE.	SECTION	COUNTY	TOTAL SHEETS	SHEET NO.
39	D2 BRIDGE PAINTING 2013-2	OGLE	26	14
FED. ROAD DIST. NO. 1 ILLINOIS FED. AID PROJECT				CONTRACT NO. 64J27