


# FOR INFORMATION ONLY

STATE OF ILLINOIS  
DEPARTMENT OF TRANSPORTATION


ROUTE NO.	SFC	COUNTY	TOTAL SHEETS	SHEET NO.
FA 412-141-A	OGLE	628	205	28 SHEETS
FED. ROAD DIST. NO. 7, ILLINOIS PROJECT				

DATE	BY	SURVEYED	PLOTTED	TEMPLATE	NO.	AREAS CHECKED

DATE	BY	SURVEYED	PLOTTED	TEMPLATE	NO.	AREAS CHECKED

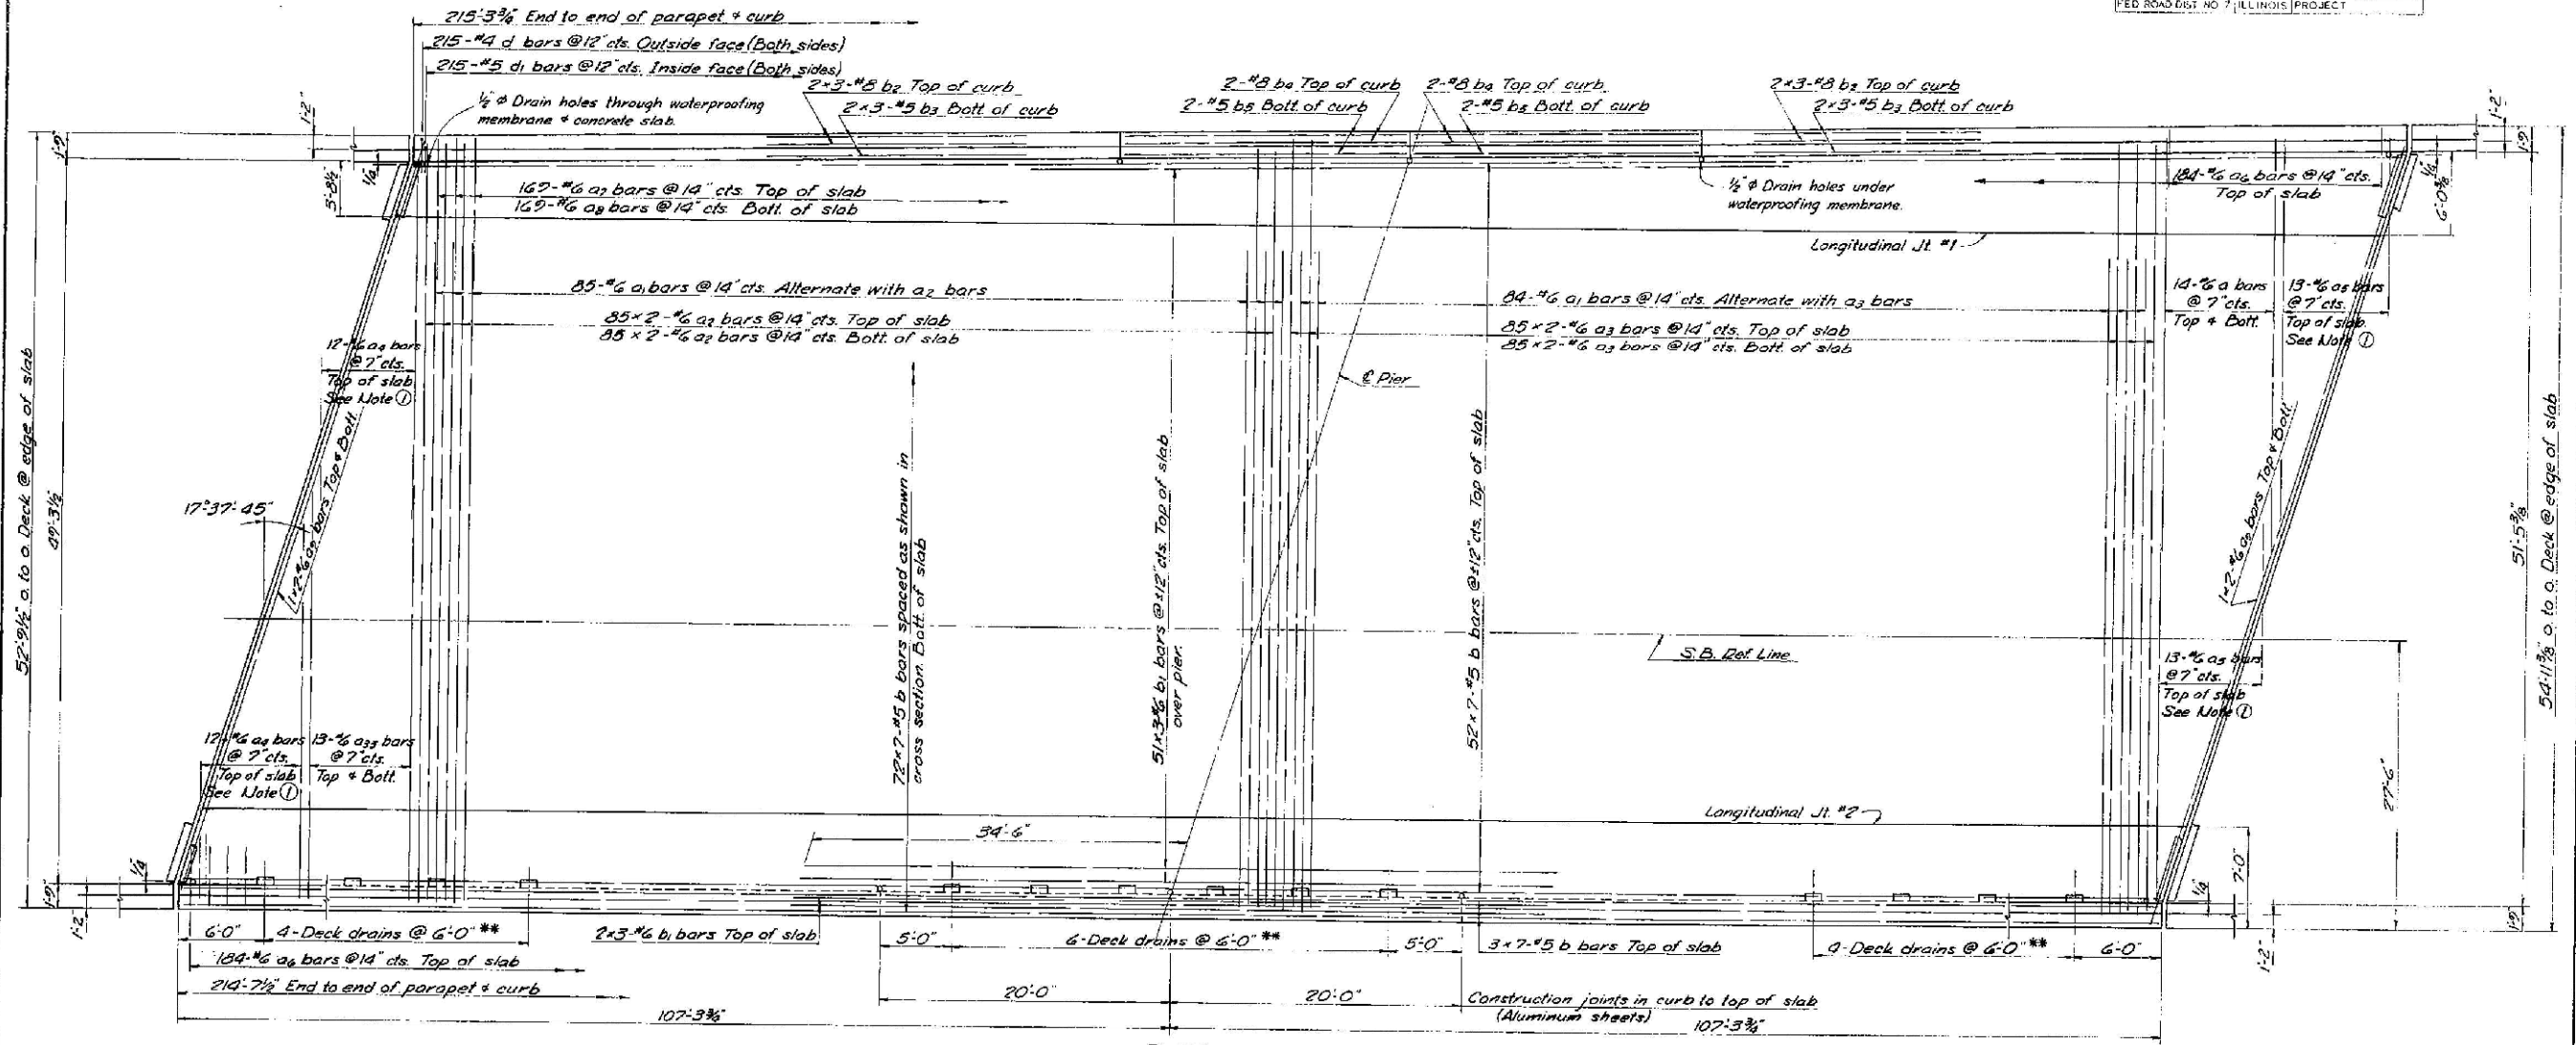

Note ① - Order a4 + a3 bars full length cut to fit and use remainder in bott. of slab.

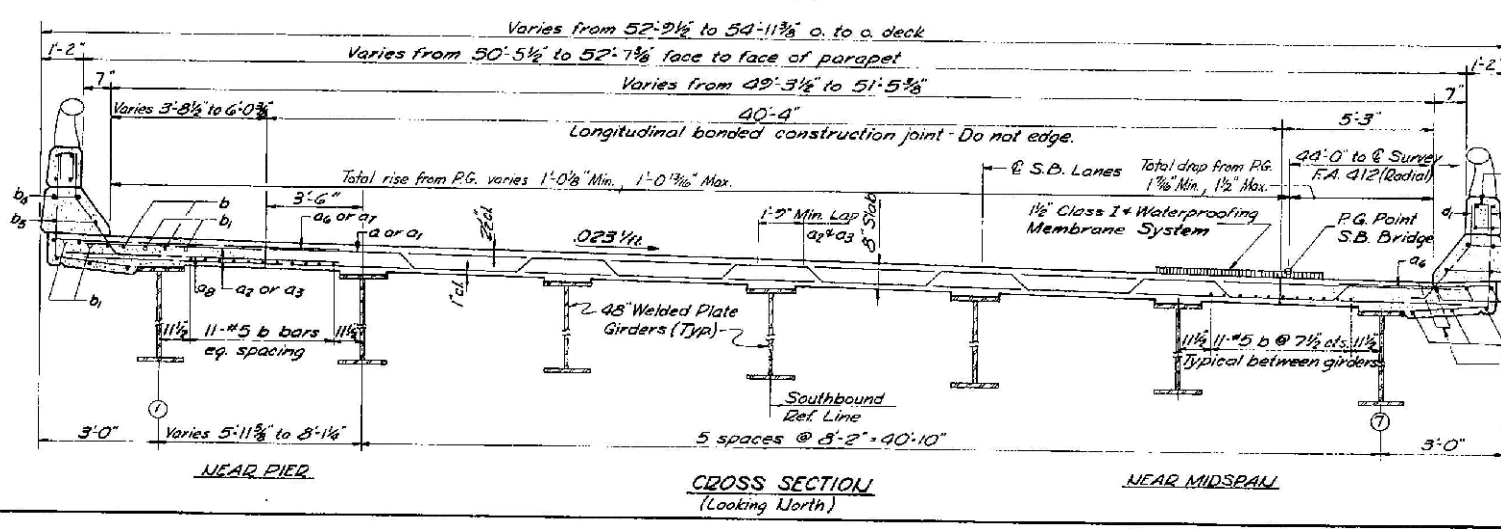

\* Note: For placement of bars d3 and a2 thru a3, see sheet #13.  
\*\* Note: Deck drains on East curb only.

DESIGNED	MVM
CHECKED	HMW
DRAWN	CWB
CHECKED	HMW

REV. 2-16-79 L VV

SUPERSTRUCTURE  
SOUTHBOUND LANE  
F.A. RTE. 412 SEC. 141-IHB-1  
OGLE COUNTY  
STA. 1408 + 92.95 (F.A. RTE. 412)