
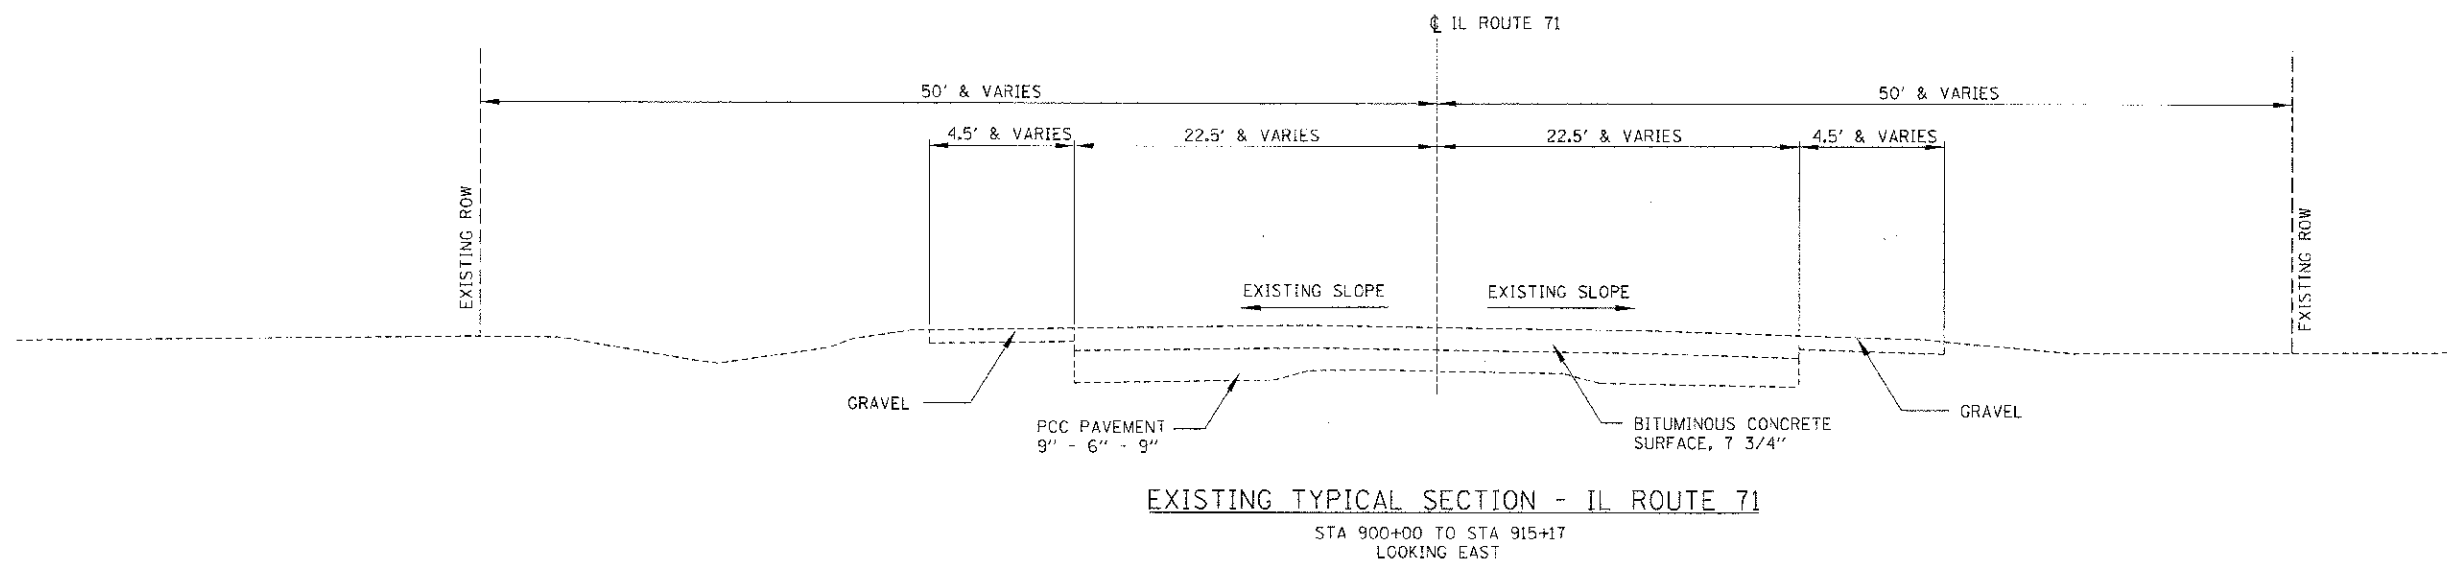


F.A.P. RTE.	SECTION	COUNTY	TOTAL SHEETS	SHEET NO.
311	0-11R	KENDALL	514	15
STA.		TO STA.		
FED. ROAD DIST. NO.		ILLINOIS FED. AID PROJECT		

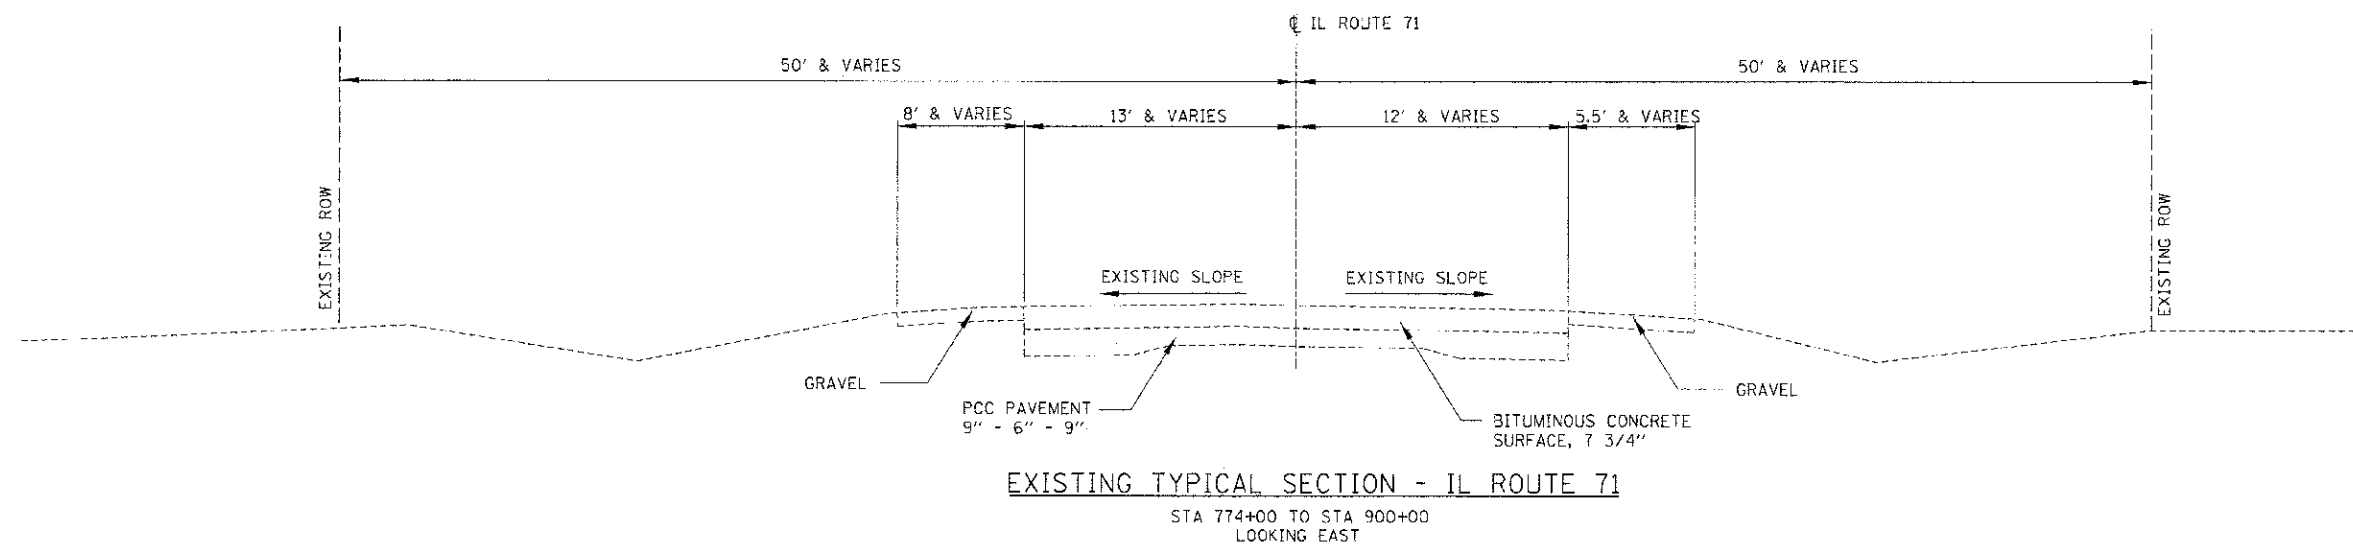

TUG PROJ: 63102014
 PLOT DATE: 7/5/2012
 FILE NAME: p:\civil\11_rdat_dists\casago\phase 11\X11p_Sec-01.dgn

REVISIONS	
NAME	DATE

ILLINOIS DEPARTMENT OF TRANSPORTATION

TYPICAL CROSS SECTIONS

SCALE: VERT. _____
 HORIZ. _____

DATE: 7/5/2012

DRAWN BY: SAE
 CHECKED BY: MED