


F.A.P. RTE.	SECTION	COUNTY	TOTAL SHEETS	SHEET NO.
311	(1-);R	KENDALL	514	41
STA.		TO STA.		
FED. ROAD DIST. NO.		ILLINOIS FED. AID PROJECT		

REINFORCED CONCRETE END SECTION SCHEDULE

STRUCTURE NUMBER	STATION	OFFSET	NORTH INVERT	SOUTH INVERT	EAST INVERT	WEST INVERT	PRC FLARED END SECTION												
							12"	15"	18"	24"	27"	30"	30" EQRS	36"	42"	48"			
FOR STORM SEWERS																			
1B-01-FES	783+51.78	38.93' LT.			640.89														
1B-06-FES	786+39.36	37.27' RT	639.95																
1B-07-FES	786+42.34	44.40' LT	639.95																
3-10A-FES	792+29.44	59.59' RT.	640.90																
3-23-FES	68+97.87	84.71' LT.		631.85															
3-26-FES	70+19.19	43.79' LT.			643.20		1												
4-01A-FES	799+86.05	55.97' RT		644.11															
4-03B-FES	799+84.77	70.91' LT	643.88																
4-02A-FES	799+43.84	98.76' LT.		643.90			1												
4-05A-FES	800+00.75	76.70' LT.			643.90														
4-26-FES	64+95.37	60.92' RT.				642.77	1												
5-03-FES	60+04.01	38.78' LT.	643.14				1												
7-22B-FES	818+07.71	92.82' LT.		630.84															
8-11B-FES	836+87.03	54.73' LT.		653.67															
8-12A-FES	837+11.15	58.12' LT.		653.67															
15-09-FES	187+76.00	29.42' LT.	652.36																
16-04-FES	102+06.36	59.36' RT.				652.21		1											
16-08-FES	102+64.84	75.83' RT.	651.69																
	818+07.00	72.84' RT			645.11														
FOR CULVERTS																			
	783+47.3	37.4' RT						1											
	783+77.3	38.2' RT						1											
	802+40.9	58.5' RT						1											
	802+04.9	59.8' RT						1											
	804+17.6	57.7' RT						1											
	803+85.6	58.1' RT						1											
	837+00.0	50.5' RT																	1
	837+00.0	50.9' LT																	1
	59+61.2	31.0' LT																	
	59+61.2	45.0' RT																	
	66+45.4	68.3' LT						1											
	67+15.7	72.8' LT						1											
TOTALS							4	9	4	4	2	2	2	1	1	2			

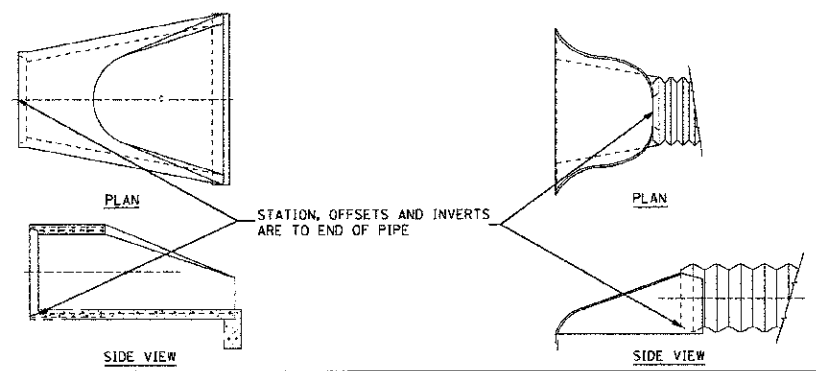

REVISIONS	
NAME	DATE

ILLINOIS DEPARTMENT OF TRANSPORTATION

SCHEDULES

VERT. SCALE: 1"=10'

HORIZ. SCALE: 1"=40'

DATE: 7/5/2012

DRAWN BY: SJF

CHECKED BY: MED

THIS PROJECT: 21065914
 PLOT DATE: 7/5/2012
 FILE NAME: p:\ncv\11\dot.dwg\3\overgo\phase 1\Schdule.dgn