

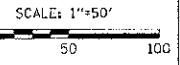


F.A.P. RTE.	SECTION	COUNTY	TOTAL SHEETS	SHEET NO.
311	11-11R	KENDALL	514	96
STA. 801+00		TO STA. 816+00		
FED. ROAD DIST. NO.		ILLINOIS FED. AID PROJECT		

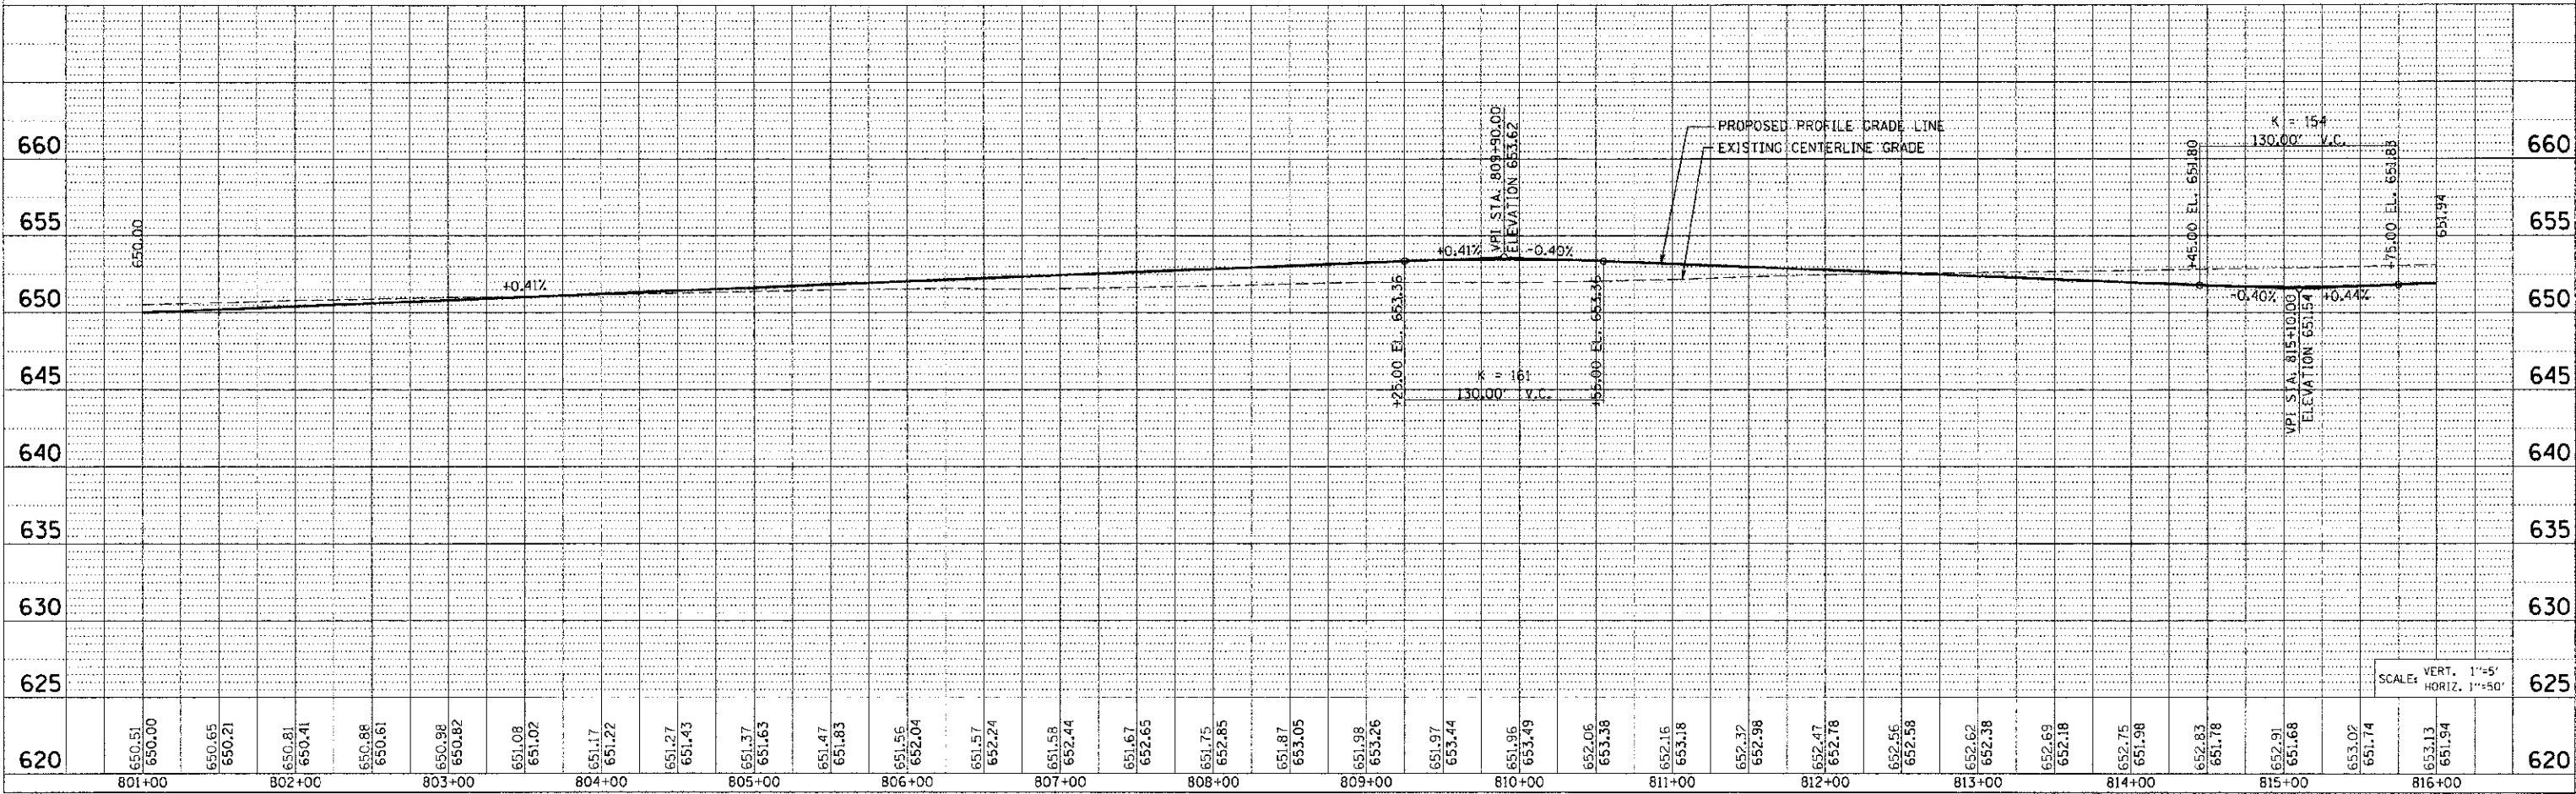

NOTE:
DO NOT DISTURB EXISTING TREES.
LEFT STA. 805+00 TO STA. 810+20

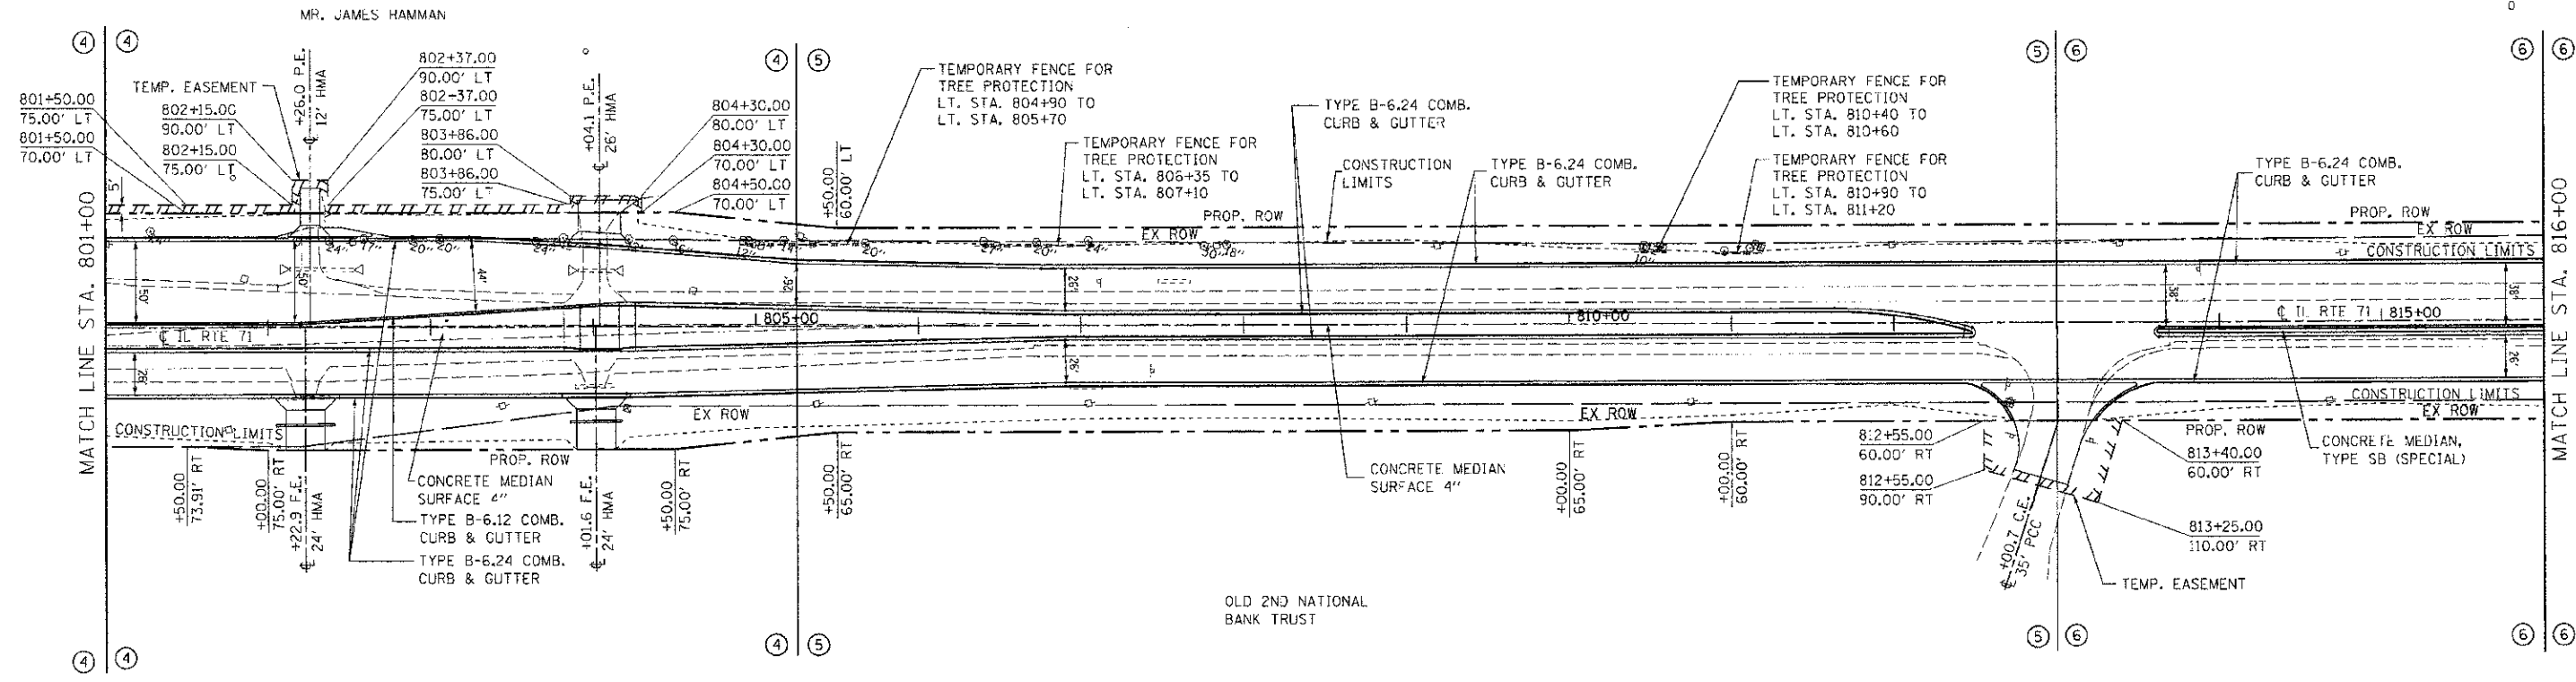

TUG PROJ # 1306284
 PLOT DATE = 7/9/2012
 FILE NAME = p:\civ\11\11r\11r11\11r11.dwg\phase 11\11r11.dwg