

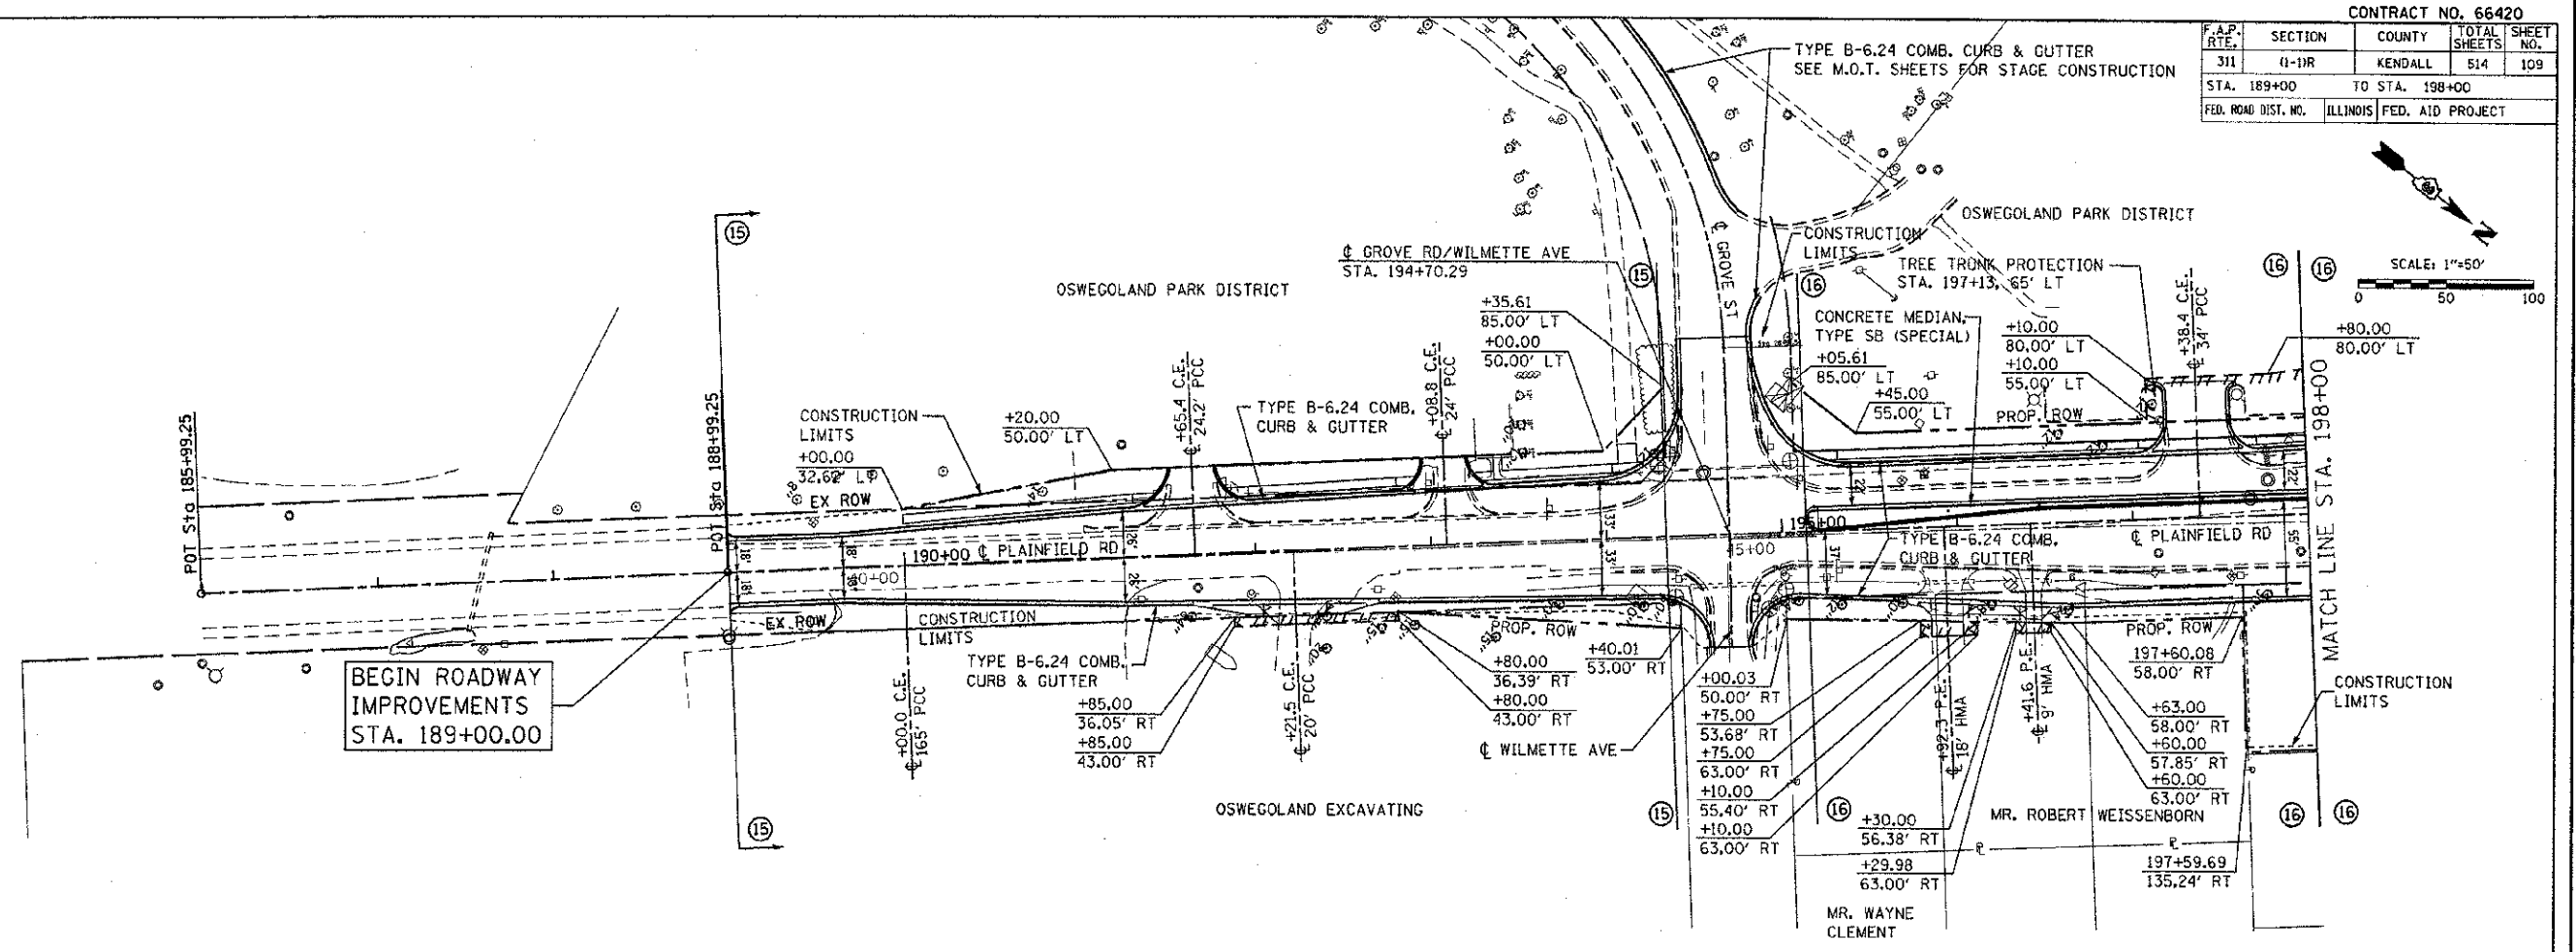


CONTRACT NO. 66420				
F.A.P. RTE.	SECTION	COUNTY	TOTAL SHEETS	SHEET NO.
311	0-1R	KENDALL	514	109
STA. 189+00		TO STA. 198+00		
FED. ROAD DIST. NO.		ILLINOIS FED. AID PROJECT		

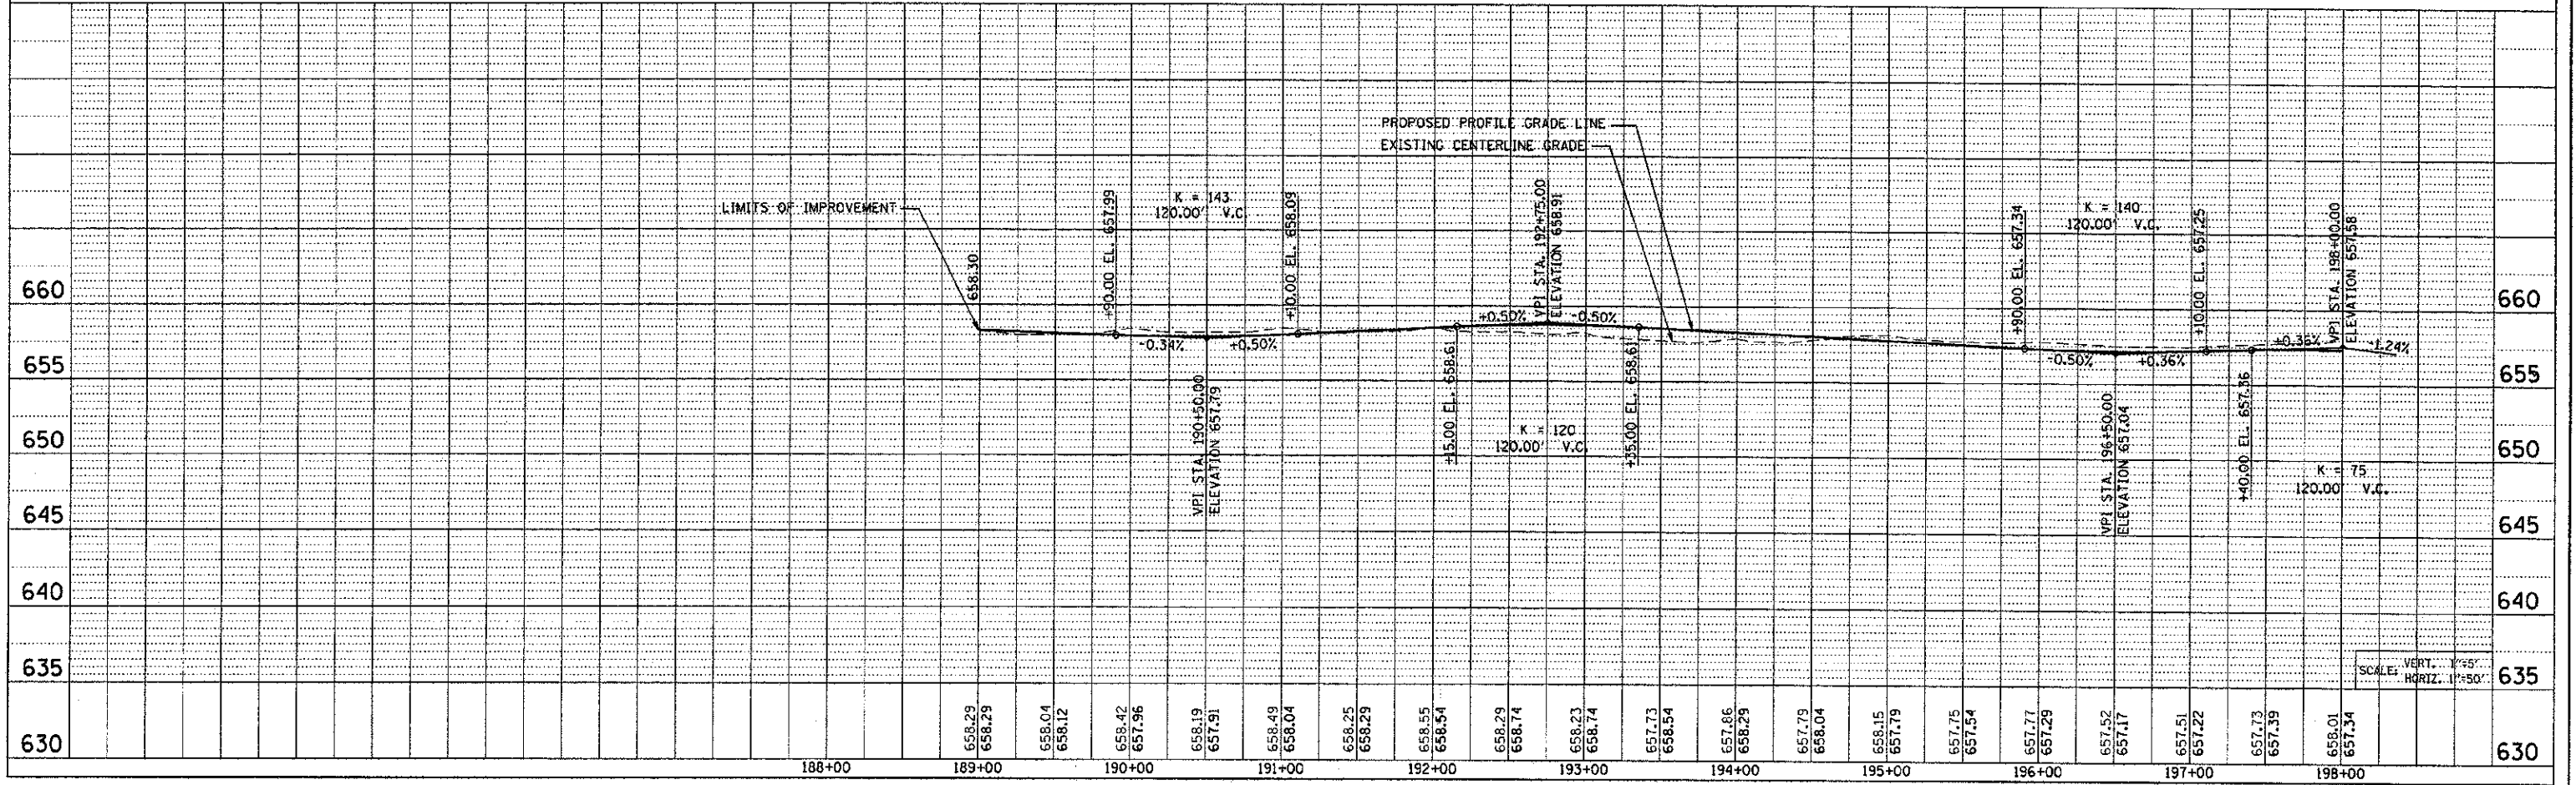

BEGIN ROADWAY IMPROVEMENTS STA. 189+00.00

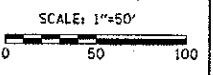

I:\PROJECTS\66420\DWG\15-11-15.dwg
 PLOT FILE NAME = c:\pwworkspace\15-11-15.dwg