
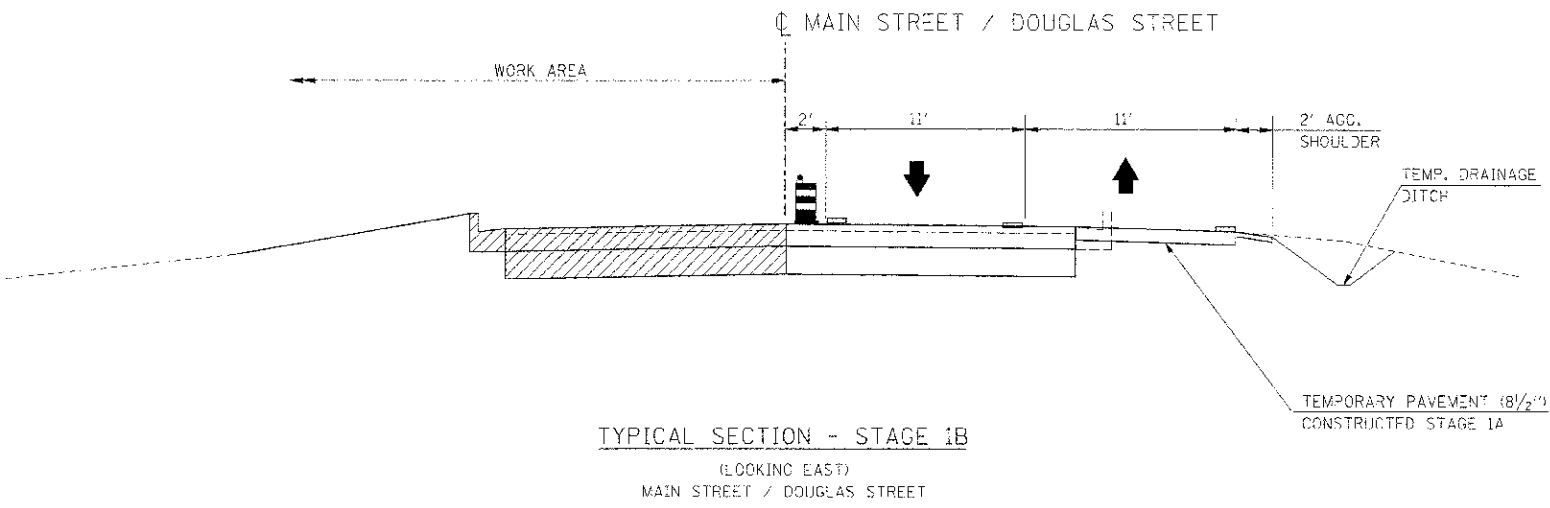
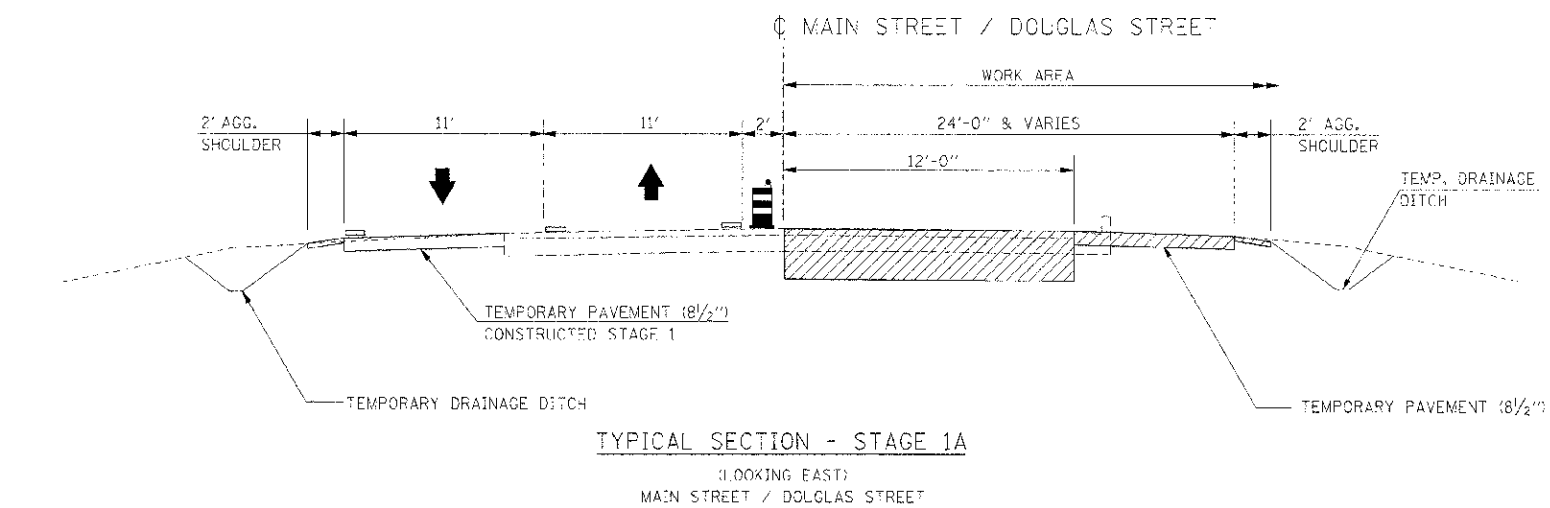
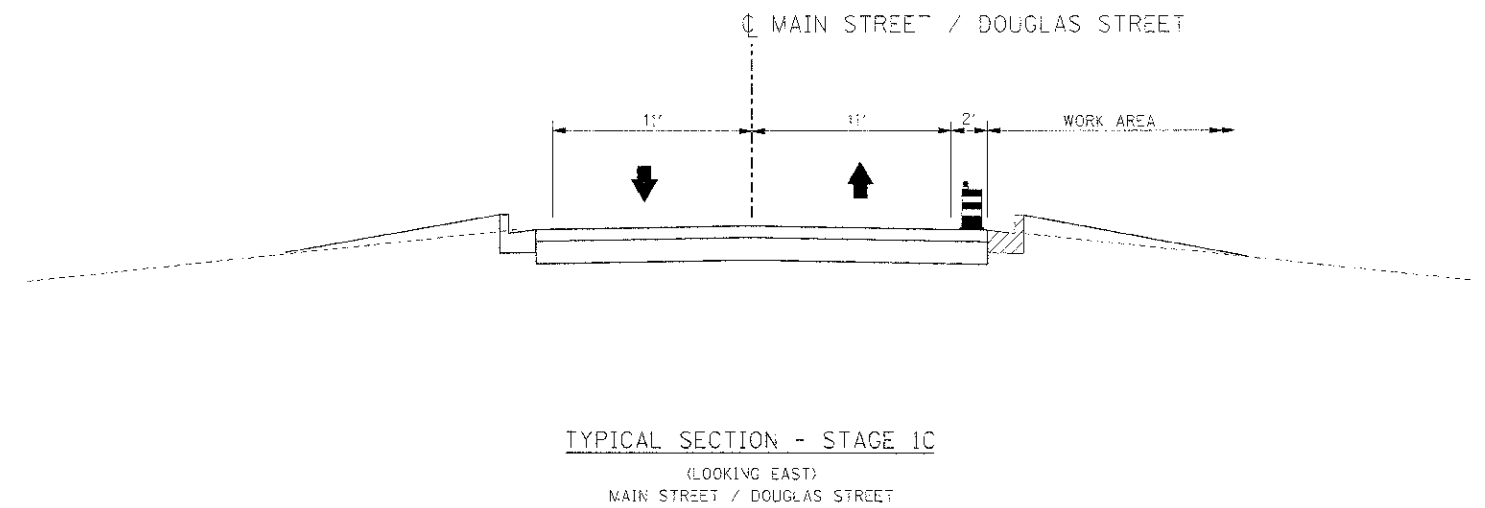



 
 

 


P.A.P. RTE.	SECTION	COUNTY	TOTAL SHEETS	SHEET NO.
311	1-11 R	KENDALL	514	124
STA.	TC STA.			
FED. ROAD DIST. NO.	ILLINOIS FED. AID PROJECT			

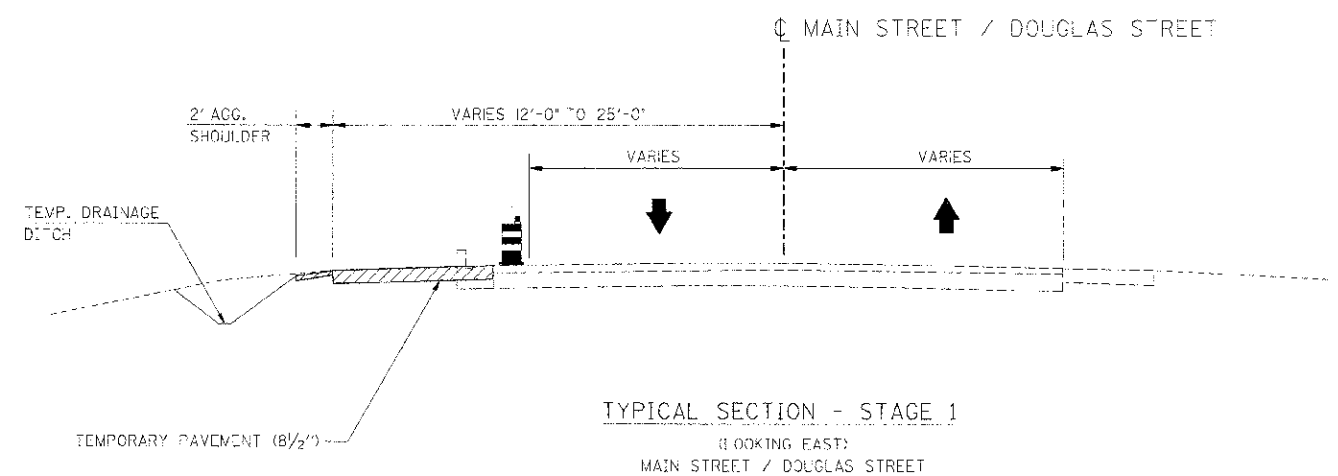

LEGEND

-  VERTICAL PANEL
-  DRUM WITH STEADY BURNING LIGHT
-  TRAFFIC FLOW
-  PREVIOUS STAGE CONSTRUCTION
-  CURRENT STAGE CONSTRUCTION
-  PAVEMENT REMOVAL
-  TEMPORARY PAVEMENT MARKING

REVISIONS	
NAME	DATE

ILLINOIS DEPARTMENT OF TRANSPORTATION

MAINTENANCE OF TRAFFIC

STAGE 1 & SUB-STAGES

TYPICAL SECTIONS - SIDEROADS

SCALE: NONE

DATE: 7/3/2012

DRAWN BY: AAD

CHECKED BY: RG

ILL. PROJ. NUMBER: 7/3/2012
 FILE NAME: G:\ASSETS\PROJECTS\11171\DOT_TS_802.SHT