
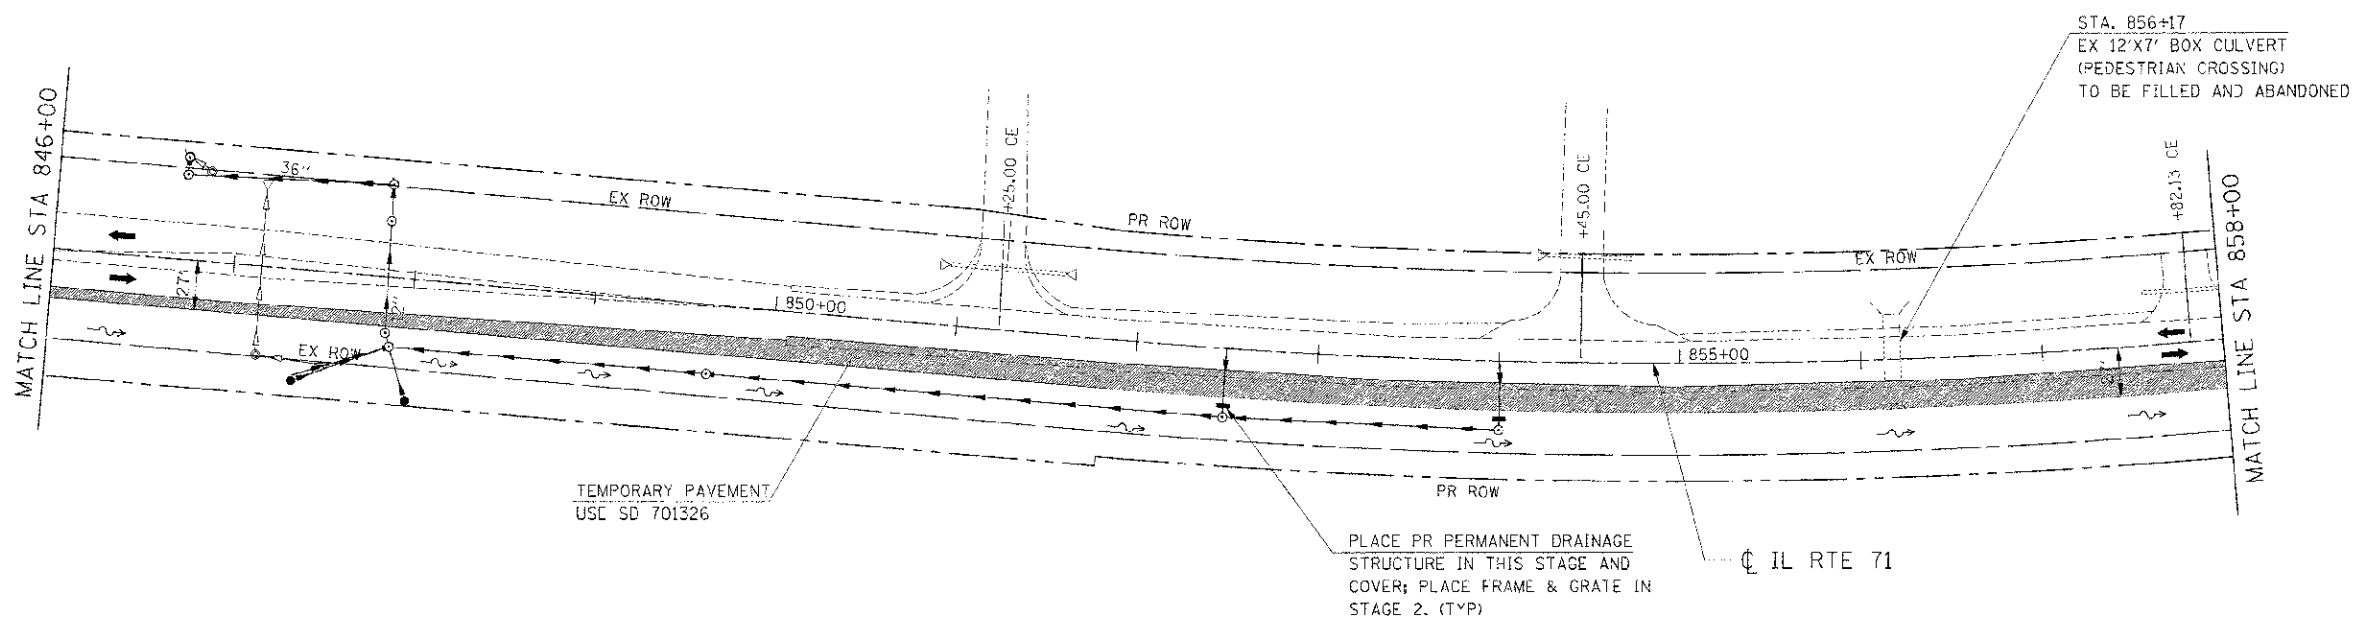


F.A.P. NO.	SECTION	COUNTY	TOTAL SHEETS
311	(1)-(1) R	KENDALL	514
STA. 846+00	TO STA. 858+00		142
FED. ROAD DIST. NO.	ILLINOIS	FED. AID PROJECT	

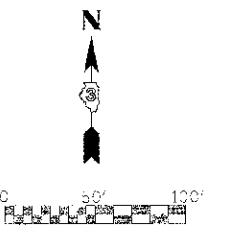

TEMPORARY PAVEMENT
USC SD 701326

PLACE PR PERMANENT DRAINAGE
STRUCTURE IN THIS STAGE AND
COVER; PLACE FRAME & GRATE IN
STAGE 2. (TYP)

STA. 856+17
EX 12'X7' BOX CULVERT
(PEDESTRIAN CROSSING)
TO BE FILLED AND ABANDONED

LEGEND

- DRUM
- VERTICAL PANEL
- TYPE II BARRICADE
- TRAFFIC FLOW
- STAGE CONSTRUCTION
- TEMPORARY WIDENING / PAVEMENT

NOTE:

1. CONTRACTOR SHALL MAINTAIN ACCESS TO ENTRANCES AND SIDE ROADS AT ALL TIMES EXCEPT AS NOTED TO BE CLOSED.
2. SEE "REMOVAL PLANS" FOR LOCATIONS OF REQUIRED PATCHING FOR DRAINAGE TO BE INSTALLED IN PRE-STAGE 1.

REVISIONS	
NAME	DATE

ILLINOIS DEPARTMENT OF TRANSPORTATION
**MAINTENANCE OF TRAFFIC
PRE-STAGE 1 (IL RTE 71)
STA 846+00 TO STA 858+00**
SCALE: 1"=50'
DATE: 7/3/2012
DRAWN BY: _____
CHECKED BY: RG

IE PROJ: 658025
 PLOT DATE: 7/11/2012
 FILE NAME: G:\658025\CAD\171\DOT_PREL06.SHT