
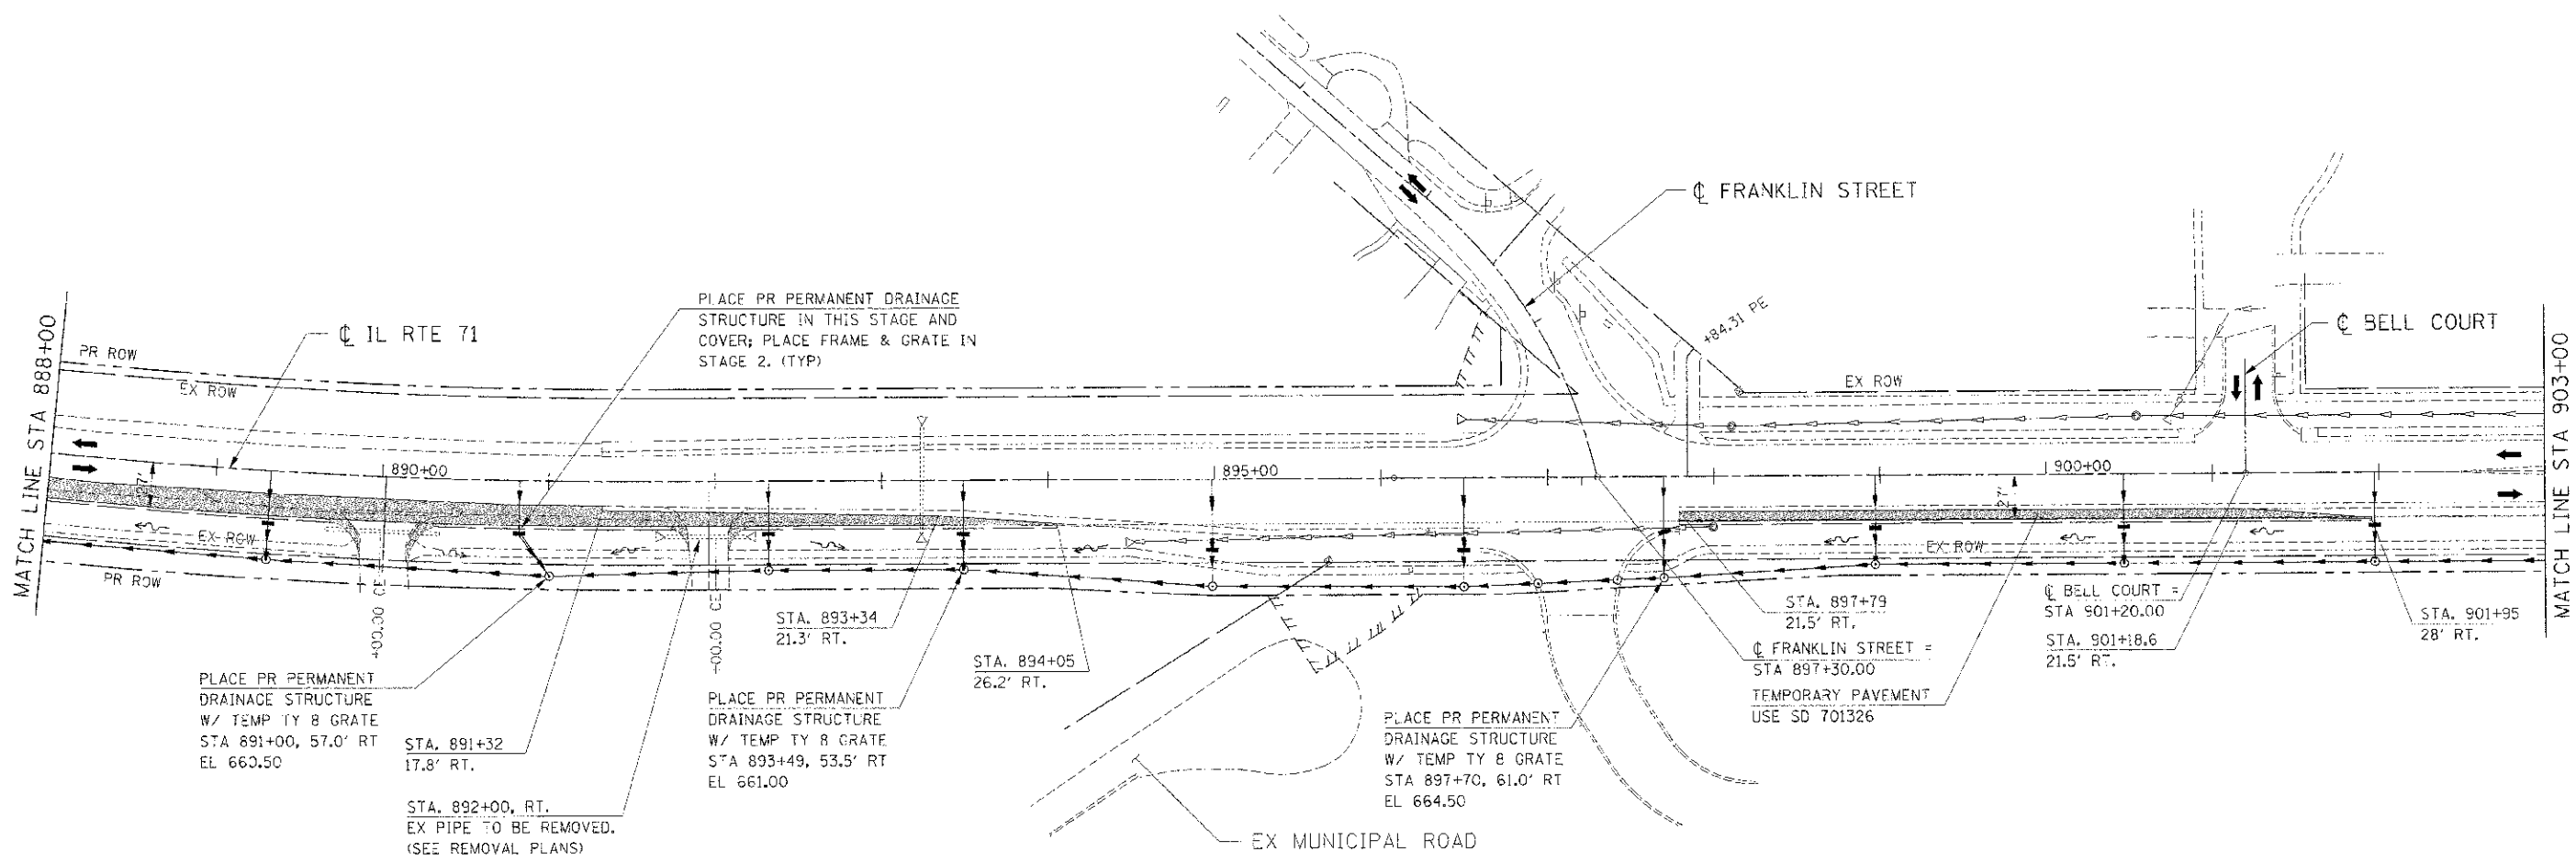


F.A.P. SECTION	COUNTY	TOTAL SHEETS	SHEET NO.
311 (I-1) R	KENDALL	514	145
STA. 888+00 TO STA. 903+00			
FED. ROAD DIST. NO. ILLINOIS FED. AID PROJECT			

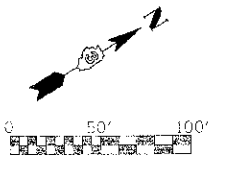

LEGEND

- DRUM
- VERTICAL PANEL
- TYPE III BARRICADE
- TRAFFIC FLOW
- STAGE CONSTRUCTION
- TEMPORARY WIDENING / PAVEMENT

NOTES:

1. CONTRACTOR SHALL MAINTAIN ACCESS TO ENTRANCES AND SIDE ROADS AT ALL TIMES EXCEPT AS NOTED TO BE CLOSED.
2. SEE "REMOVAL PLANS" FOR LOCATIONS OF REQUIRED PATCHING FOR DRAINAGE TO BE INSTALLED IN PRE-STAGE 1.

REVISIONS	
NAME	DATE

ILLINOIS DEPARTMENT OF TRANSPORTATION

**MAINTENANCE OF TRAFFIC
PRE-STAGE 1 (IL RTE 71)
STA 888+00 TO STA 903+00**

SCALE: 1"=50'
DATE: 7/3/2012

DRAWN BY:
CHECKED BY: RC

I:\PROJECTS\66420\66420_01\66420_01_IL RTE 71 PREL.DWG
 PLOT DATE: 7/3/2012
 FILE NAME: 66420_01_IL RTE 71 PREL.DWG