
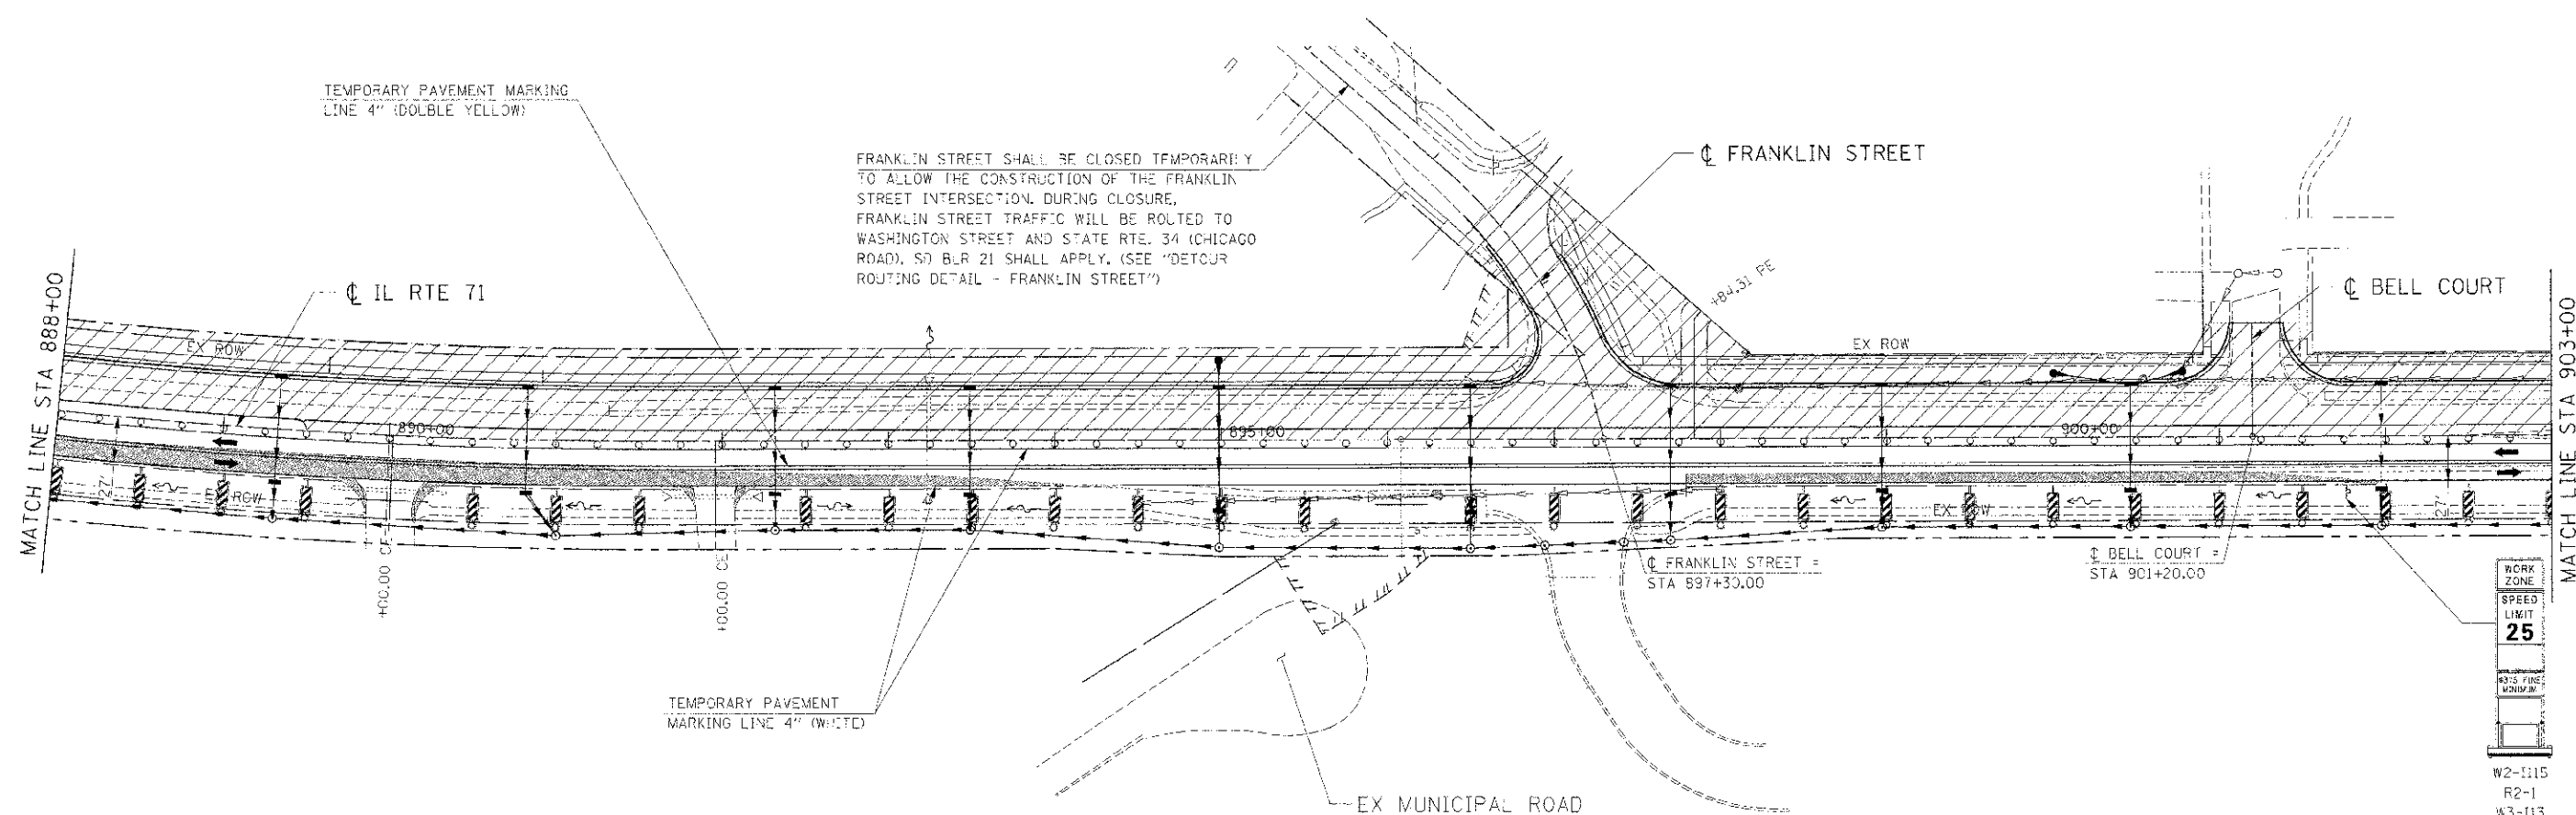


|                     |                |                  |           |
|---------------------|----------------|------------------|-----------|
| F.A.P. SECTION      | COUNTY         | TOTAL SHEETS     | SHEET NO. |
| 3:1 (1-3) R         | KENDALL        | 514              | 156       |
| STA. 888+00         | TO STA. 903+00 |                  |           |
| ILL. ROAD DIST. NO. | ILLINOIS       | FED. AID PROJECT |           |

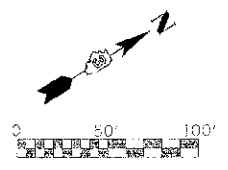

FRANKLIN STREET SHALL BE CLOSED TEMPORARILY TO ALLOW THE CONSTRUCTION OF THE FRANKLIN STREET INTERSECTION. DURING CLOSURE, FRANKLIN STREET TRAFFIC WILL BE ROLTED TO WASHINGTON STREET AND STATE RTE. 34 (CHICAGO ROAD). SD BLR 21 SHALL APPLY. (SEE "DETCUR ROUTING DETAIL - FRANKLIN STREET")

TEMPORARY PAYEMENT MARKING LINE 4" (DOUBLE YELLOW)

IL RTE 71

FRANKLIN STREET

BELL COURT

MATCH LINE STA 888+00

MATCH LINE STA 903+00

TEMPORARY PAVEMENT MARKING LINE 4" (W/C/T/D)

EX MUNICIPAL ROAD

WORK ZONE  
SPEED LIMIT  
**25**  
R375 FINE  
WOODUM  
W2-1115  
R2-1  
W3-1113  
R2-1106  
STA 901+75

**LEGEND**

- DRUM
- VERTICAL PANEL
- TYPE III BARRICADE
- TRAFFIC FLOW
- STAGE CONSTRUCTION
- TEMPORARY WIDENING / PAVEMENT

**NOTE:**

CONTRACTOR SHALL MAINTAIN ACCESS TO ENTRANCES AND SIDE ROADS AT ALL TIMES EXCEPT AS NOTED TO BE CLOSED.

| REVISIONS | NAME | DATE |
|-----------|------|------|
|           |      |      |
|           |      |      |
ILLINOIS DEPARTMENT OF TRANSPORTATION  
**MAINTENANCE OF TRAFFIC  
STAGE 1 (IL RTE 71)  
STA 888+00 TO STA 903+00**

SCALE: 1"=50'  
DATE: 7/3/2012  
DRAWN BY: \_\_\_\_\_  
CHECKED BY: RG

IF PD1 - SPRINGFIELD, ILLINOIS  
FILE NAME: 24588585ENCANAL 7.1407.1.031.SHT