



F.A.P. RTE.	SECTION	COUNTY	TOTAL SHEETS	SHEET NO.
3:1	(1-D) R	KENDALL	514	157
STA. 903+00		TO STA. 918+00		
FED. ROAD DIST. NO.		ILLINOIS FED. AID PROJECT		

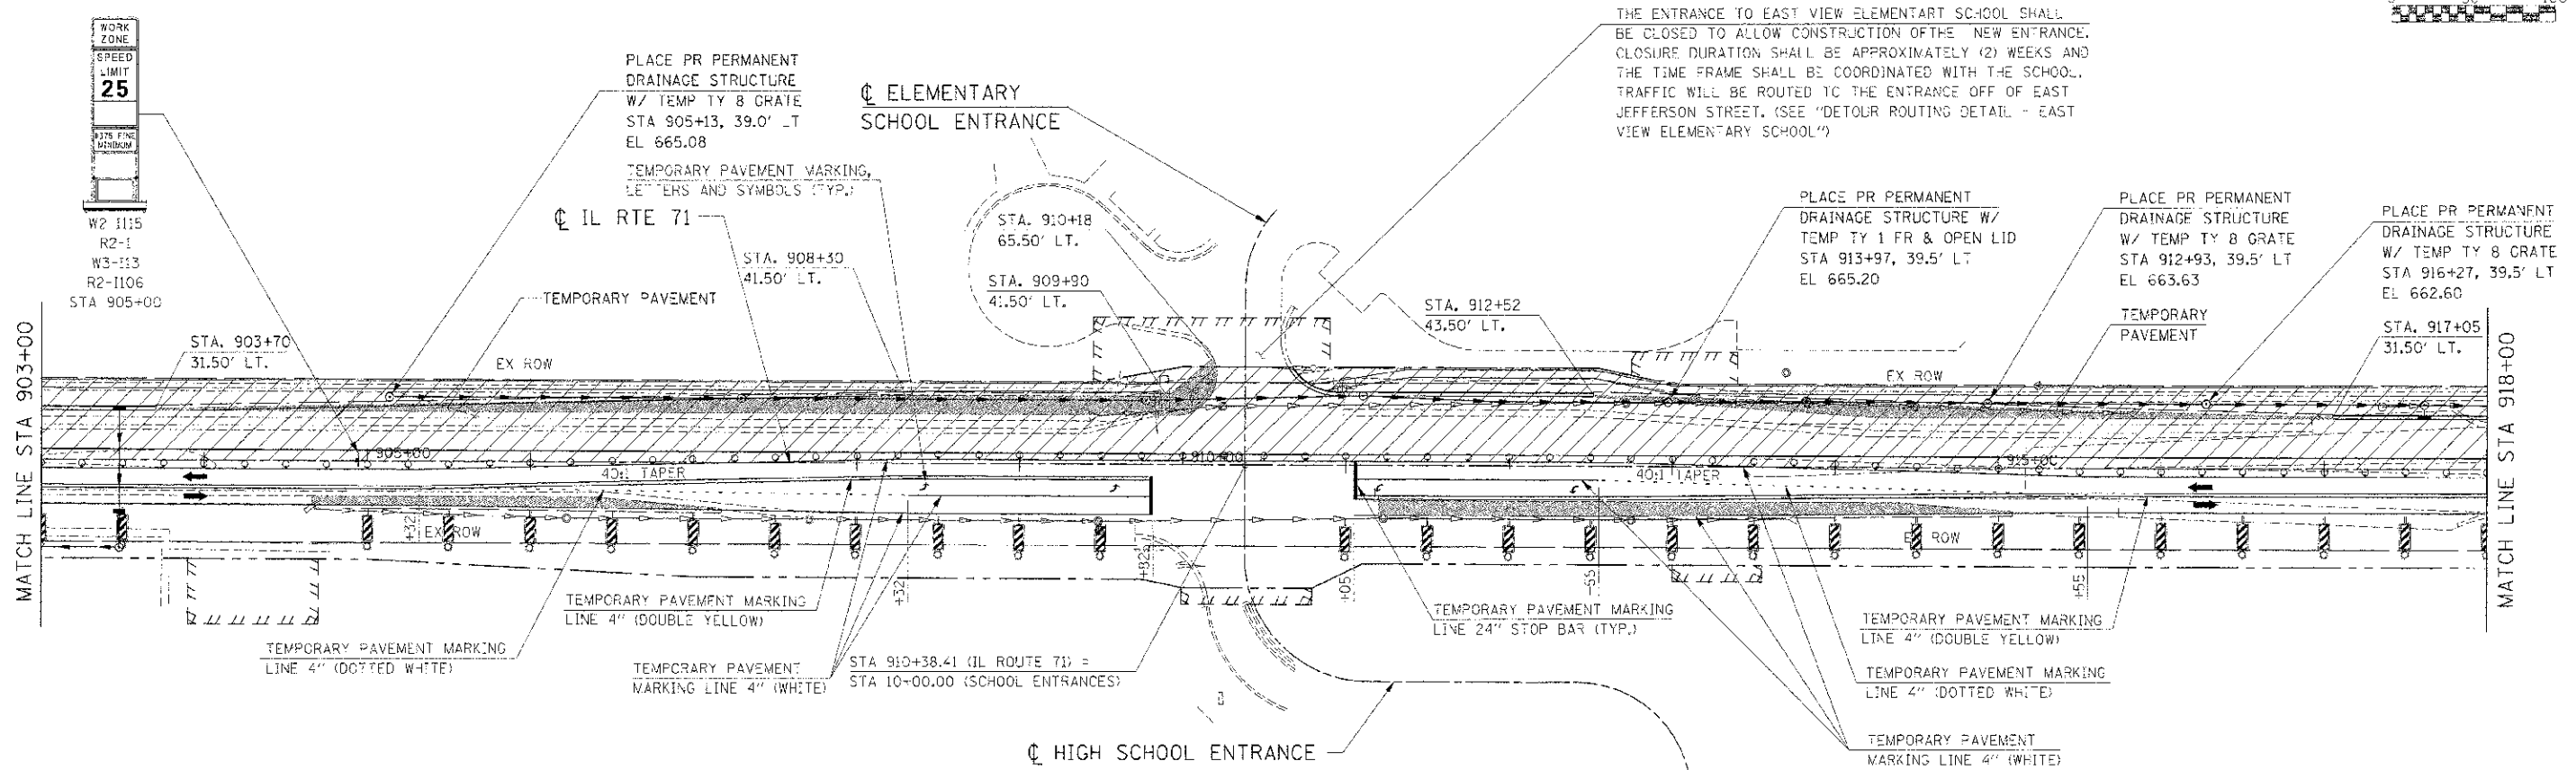

THE ENTRANCE TO EAST VIEW ELEMENTARY SCHOOL SHALL BE CLOSED TO ALLOW CONSTRUCTION OF THE NEW ENTRANCE. CLOSURE DURATION SHALL BE APPROXIMATELY (2) WEEKS AND THE TIME FRAME SHALL BE COORDINATED WITH THE SCHOOL. TRAFFIC WILL BE ROUTED TO THE ENTRANCE OFF OF EAST JEFFERSON STREET. (SEE 'DETOUR ROUTING DETAIL - EAST VIEW ELEMENTARY SCHOOL')

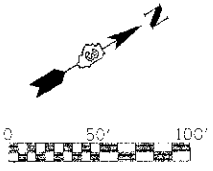

**LEGEND**

- DRUM
- VERTICAL PANEL
- TYPE III BARRICADE
- TRAFFIC FLOW
- STAGE CONSTRUCTION
- TEMPORARY WIDENING / PAVEMENT

**NOTE:**  
CONTRACTOR SHALL MAINTAIN ACCESS TO ENTRANCES AND SIDE ROADS AT ALL TIMES EXCEPT AS NOTED TO BE CLOSED.

REVISIONS	
NAME	DATE

ILLINOIS DEPARTMENT OF TRANSPORTATION  
**MAINTENANCE OF TRAFFIC**  
**STAGE 1 (IL RTE 71)**  
**STA 903+00 TO STA 918+00**

SCALE: 1"=50'  
DATE: 7/3/2012

DRAWN BY: \_\_\_\_\_  
CHECKED BY: RG

IF PROJ. #528025  
 PLOT DATE = 7/3/2012  
 FILE NAME = G:\566025\CADD\171\HOT1.L18.DWT