
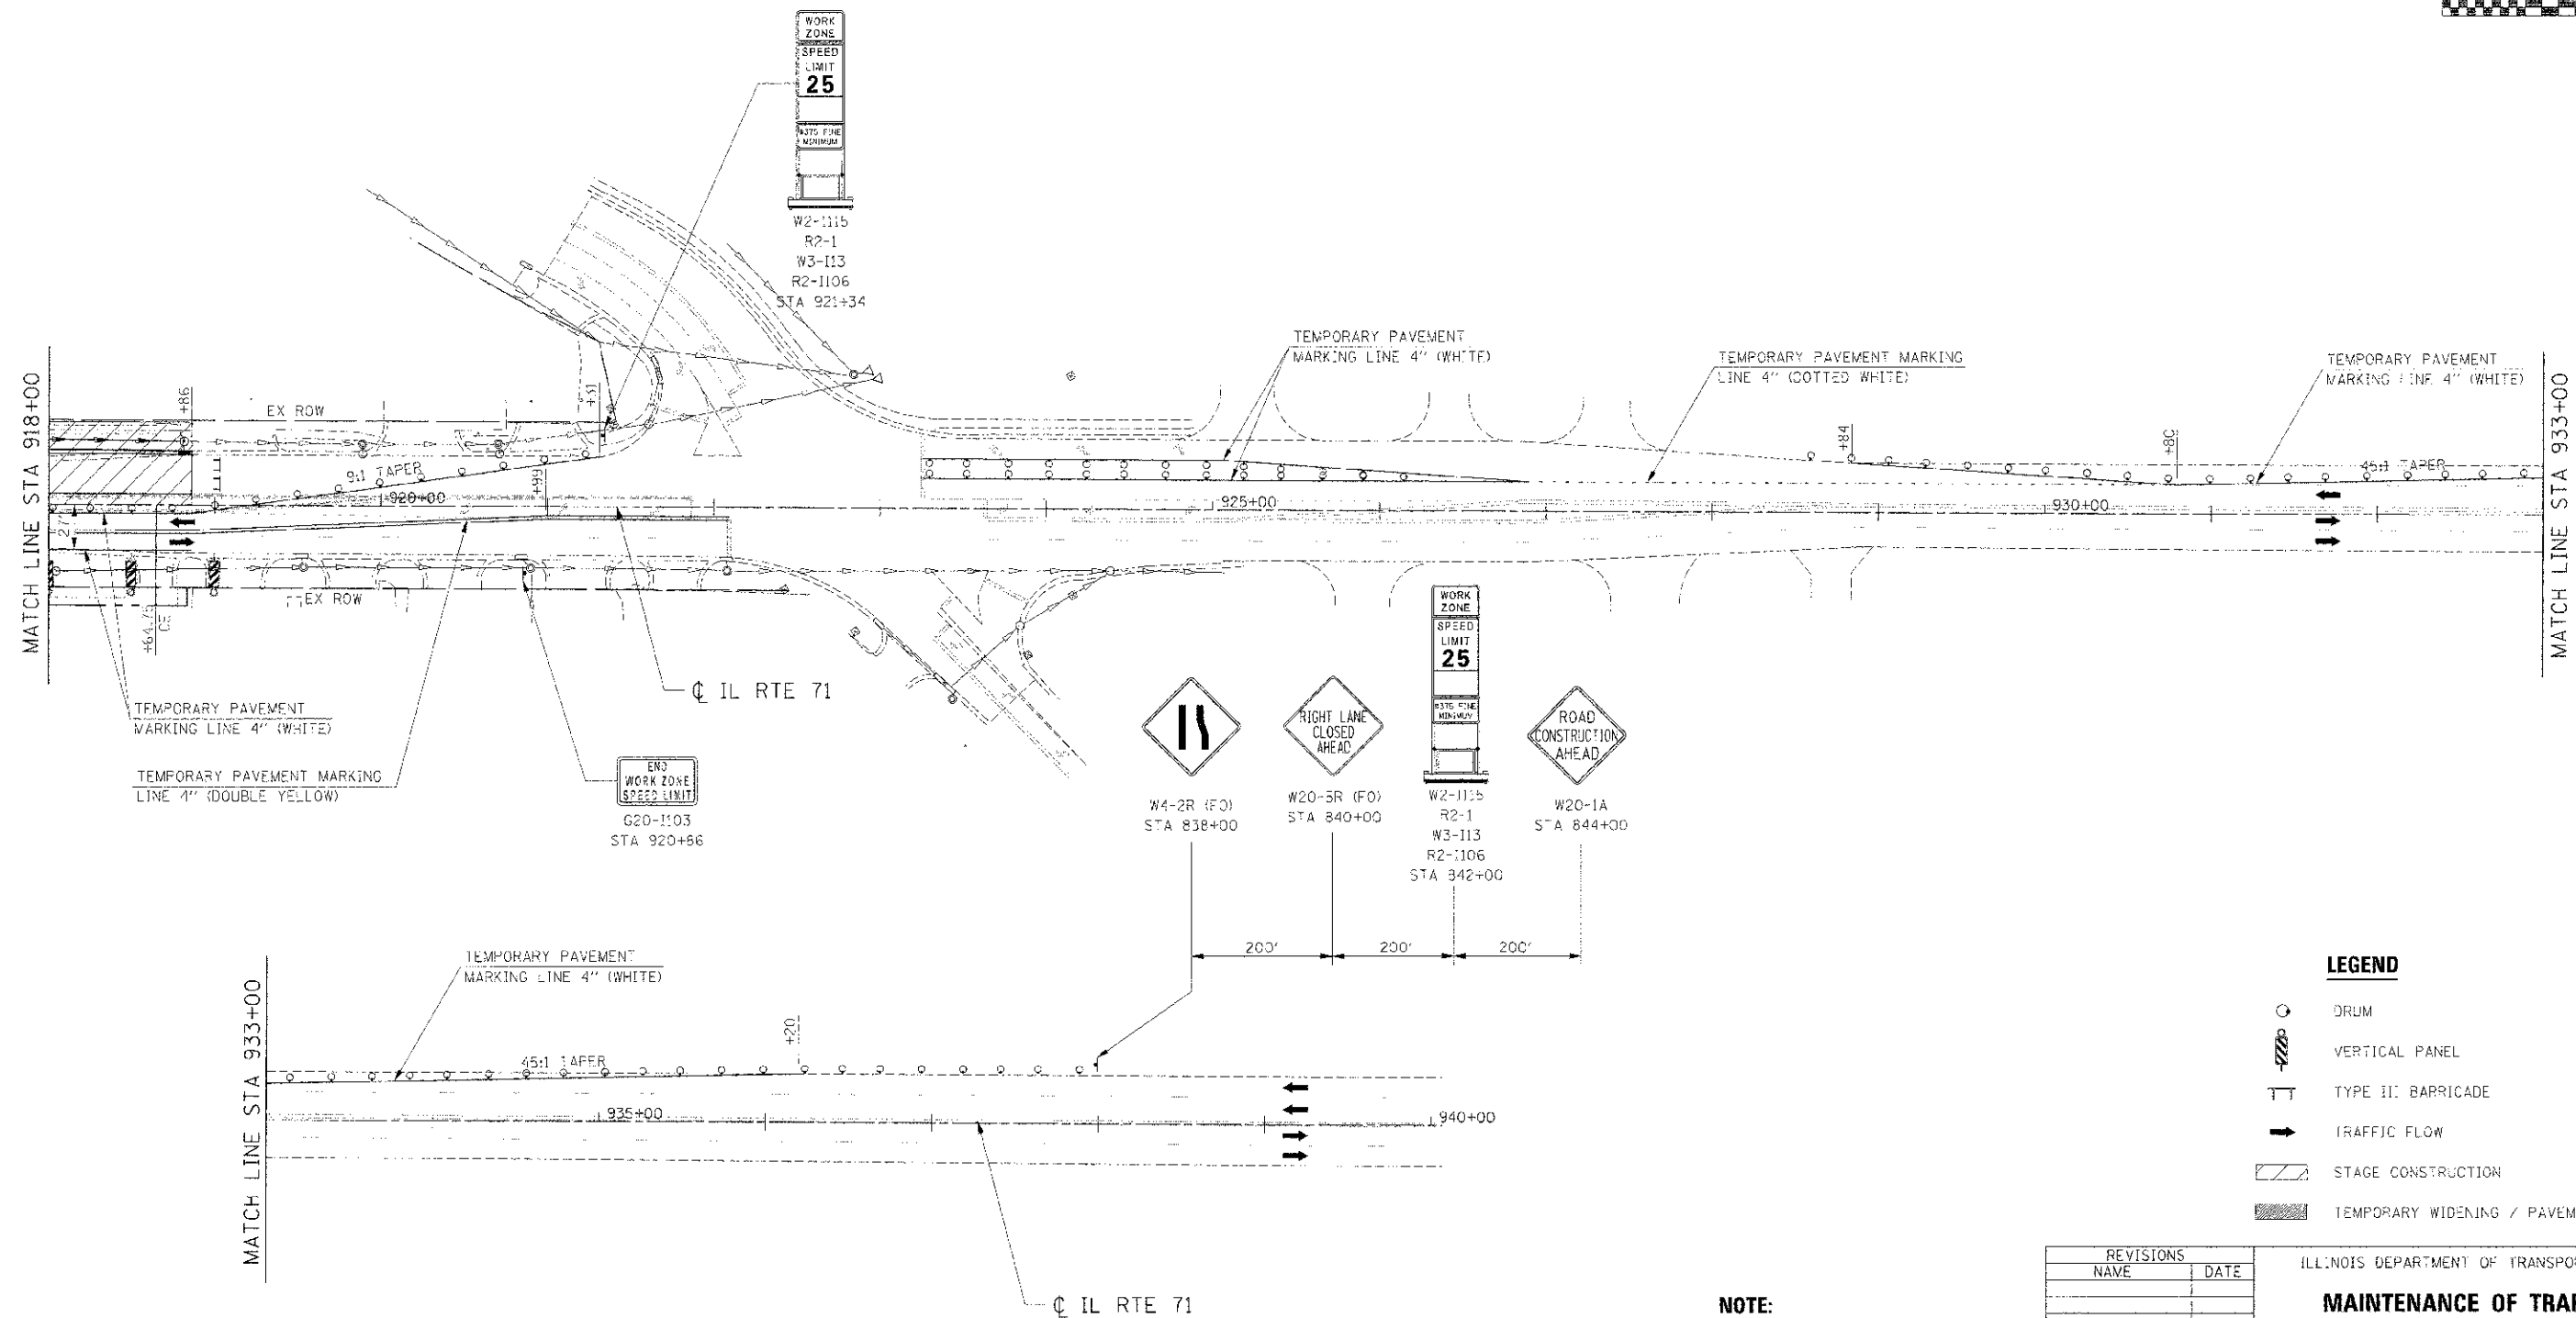


SECTION	COUNTY	TOTAL SHEETS	SHEET NO.
(1-1) R	SPRINGFIELD	514	153
STA. 918+00 TO STA. 921+00		FED. ROAD DIST. NO. ILLINOIS FED. AID PROJECT	

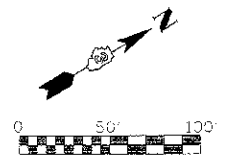

LEGEND

- DRUM
- VERTICAL PANEL
- TYPE II BARRICADE
- TRAFFIC FLOW
- STAGE CONSTRUCTION
- TEMPORARY WIDENING / PAVEMENT

REVISIONS	
NAME	DATE

ILLINOIS DEPARTMENT OF TRANSPORTATION

MAINTENANCE OF TRAFFIC

STAGE 1 (IL RTE 71)

STA 918+00 TO STA 936+20

SCALE: 1"=50'

DATE: 7/3/2012

DRAWN BY: _____

CHECKED BY: _____

NOTE:

CONTRACTOR SHALL MAINTAIN ACCESS TO ENTRANCES AND SIDE ROADS AT ALL TIMES EXCEPT AS NOTED TO BE CLOSED.

IE PROJ: 4589025
 PLOT DATE: 7/3/2012
 FILE NAME: G:\ASB\66420\CONV\11\101111.DWG