
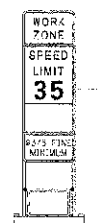
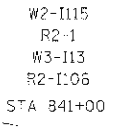
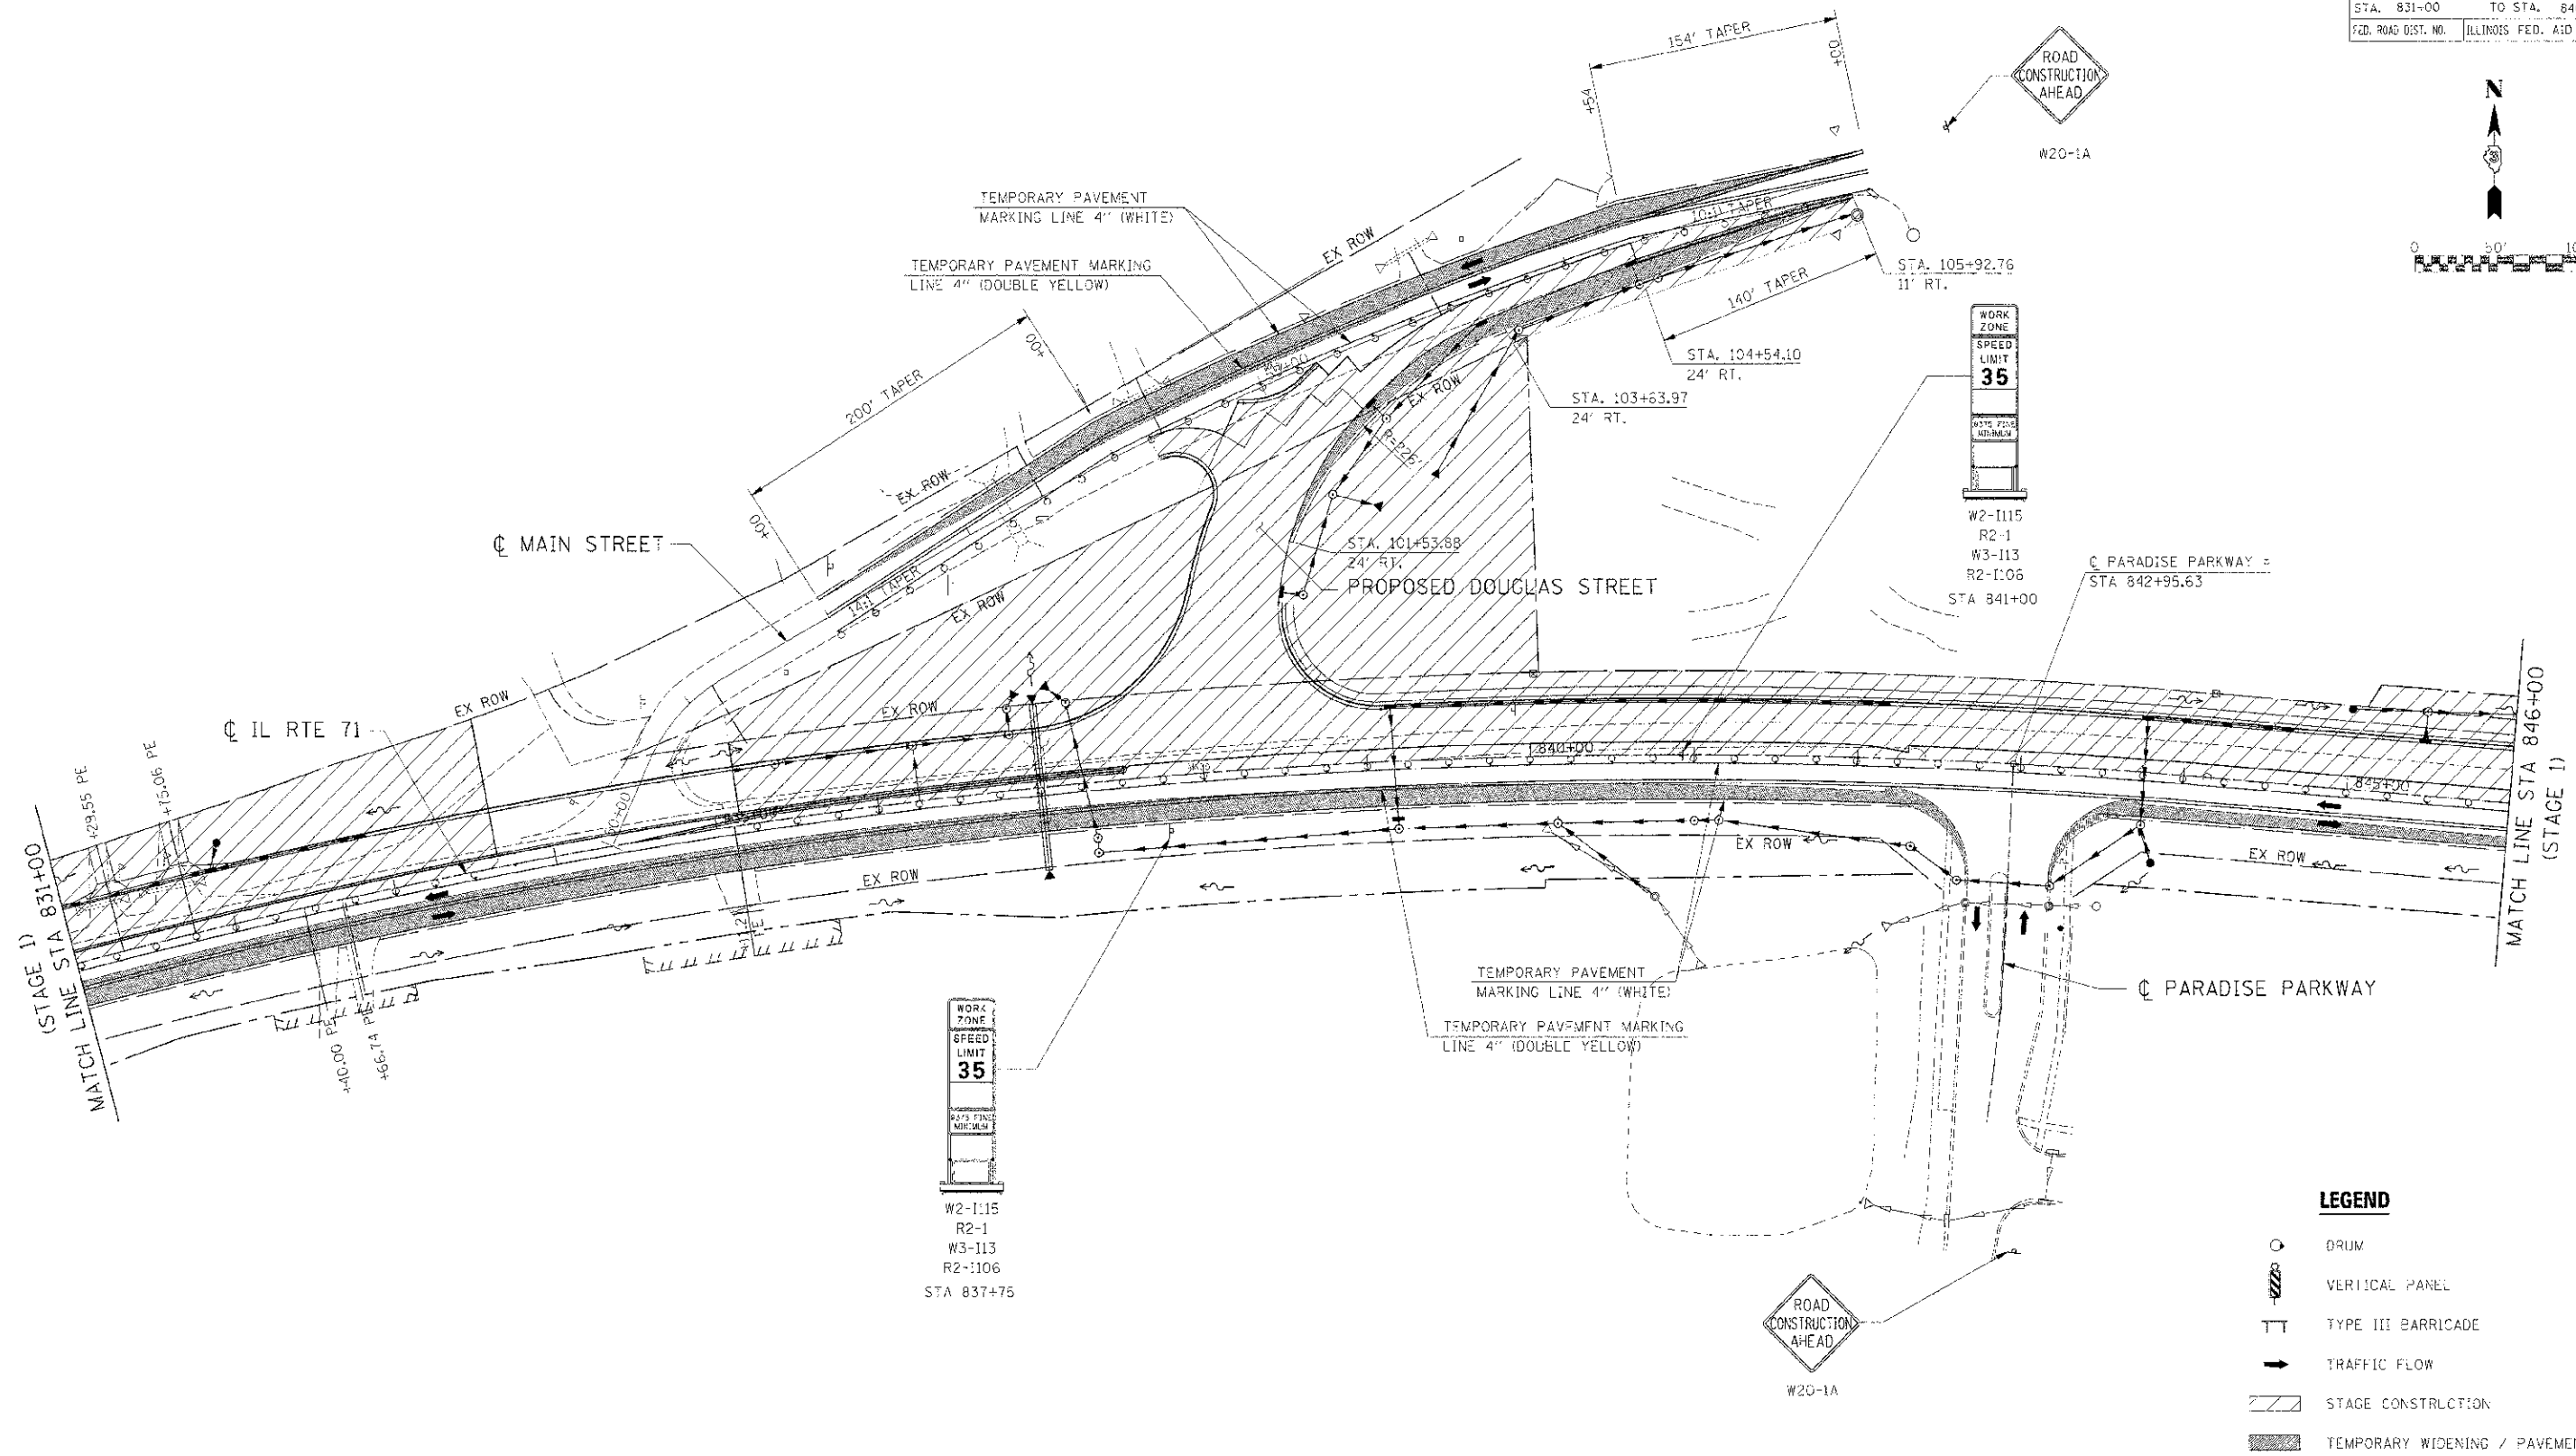


F.A.P. RTE.	SECTION	COLN-Y	TOTAL SHEETS	SHEET NO.
311	(1-1) R	KENDALL	514	161
STA. 831+00 TO STA. 846+00		ILLINOIS FED. AID PROJECT		

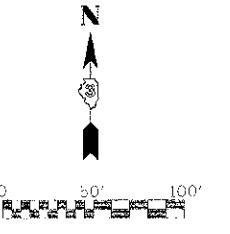

W2-1115
R2-1
W3-113
R2-1106
STA 837+75

LEGEND

- DRUM
- VERTICAL PANEL
- TYPE III BARRICADE
- TRAFFIC FLOW
- STAGE CONSTRUCTION
- TEMPORARY WIDENING / PAVEMENT

NOTE:
CONTRACTOR SHALL MAINTAIN ACCESS TO ENTRANCES AND SIDE ROADS AT ALL TIMES EXCEPT AS NOTED TO BE CLOSED.

REVISIONS	
NAME	DATE

ILLINOIS DEPARTMENT OF TRANSPORTATION
MAINTENANCE OF TRAFFIC
STAGE 1A (IL RTE 71)
STA 831+00 TO STA 846+00

SCALE: 1"=50'
DATE: 7/3/2012
DRAWN BY: _____
CHECKED BY: _____

IE PROJ: 4595029
 PLOT DATE: 7/3/2012
 FILE NAME: G:\66420\CAD\171\171.MIT.D1A.R15.S1T