
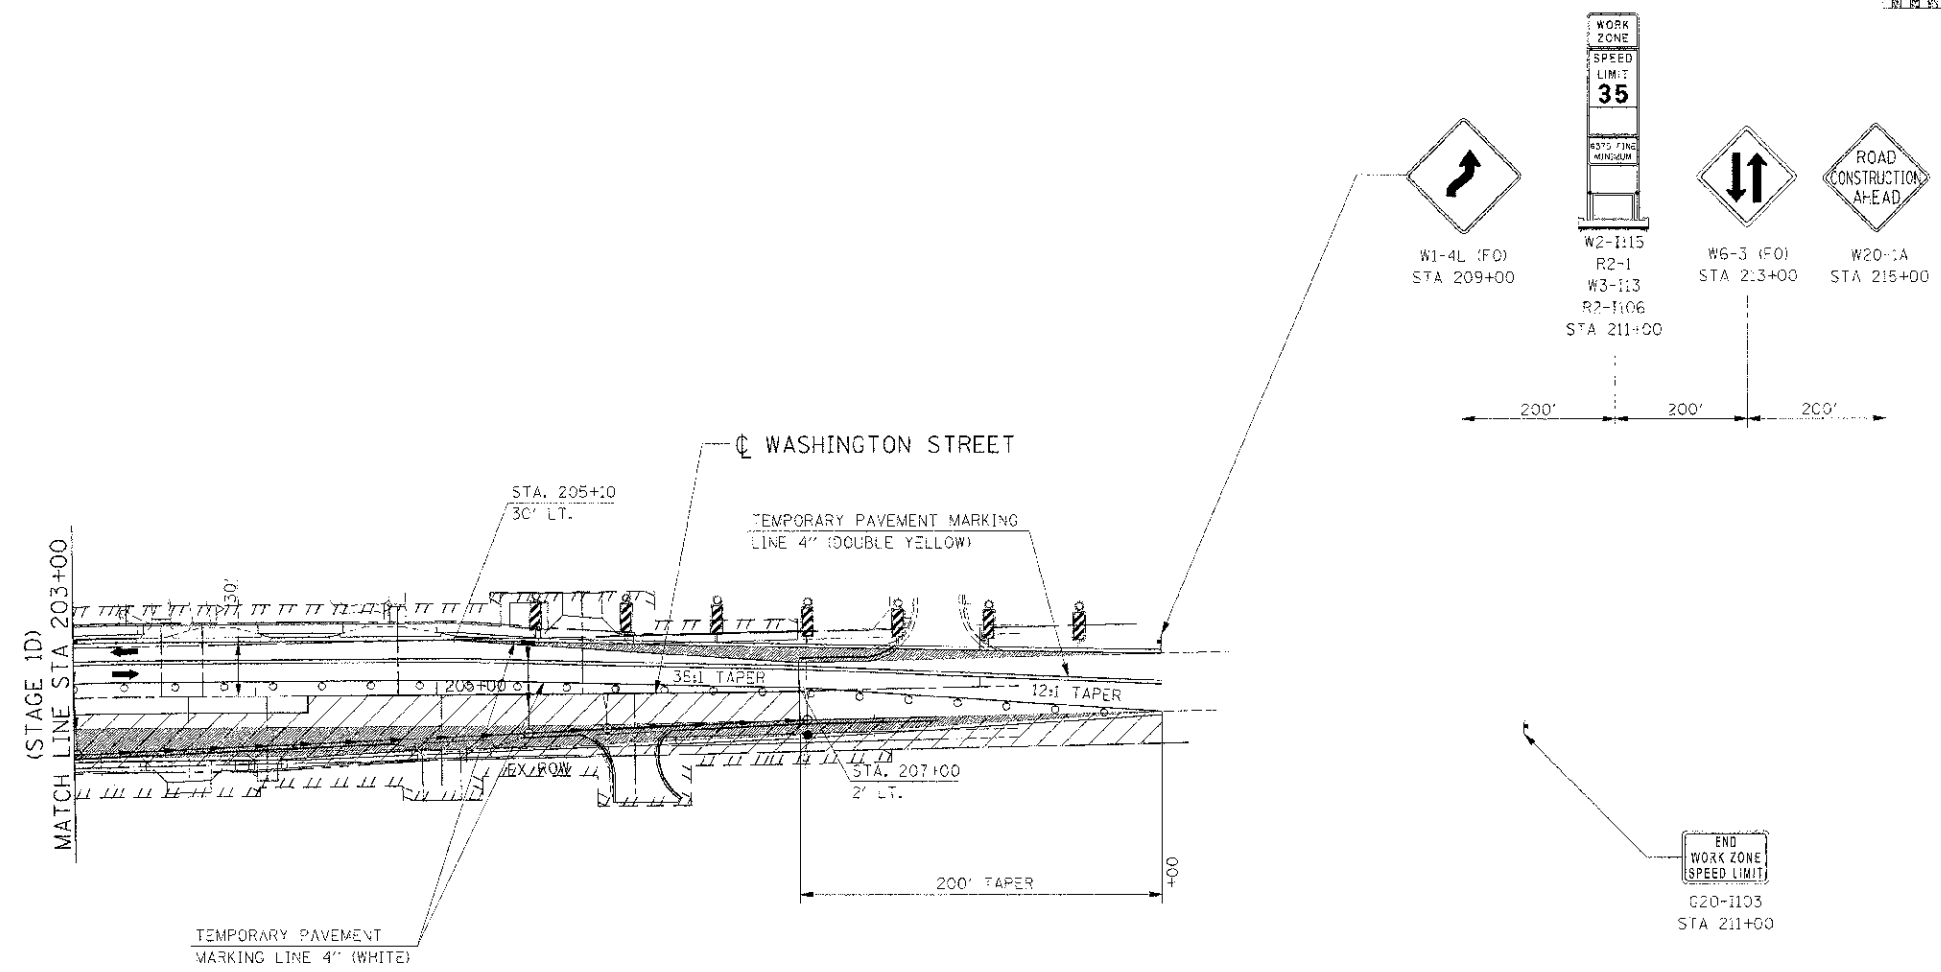


F.A.P. RTE.	SECTION	COUNTY	TOTAL SHEETS	SHEET NO.
531	(1-1) R	KENDALL	514	174
STA. 188+00		TO STA. 198+25		
FED. ROAD DIST. NO.		ILLINOIS FED. AID PROJECT		

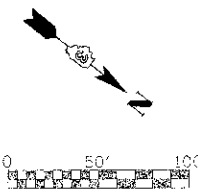

NOTE:
 CONTRACTOR SHALL MAINTAIN ACCESS TO ENTRANCES AND SIDE ROADS AT ALL TIMES EXCEPT AS NOTED TO BE CLOSED.

REVISIONS	
NAME	DATE

ILLINOIS DEPARTMENT OF TRANSPORTATION
MAINTENANCE OF TRAFFIC
STAGE 1D WASHINGTON ST
STA 203+00 TO STA 209+00
 SCALE: 1"=50'
 DATE: 7/3/2012
 DRAWN BY: _____
 CHECKED BY: RG

IE PROJ: 6506275
 PLT DATE: 7/3/2012
 FILE NAME: G:\93425\66420\174\MOT_1D_225.DWG