
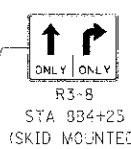
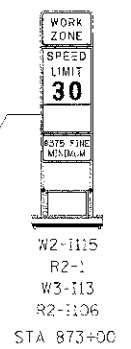
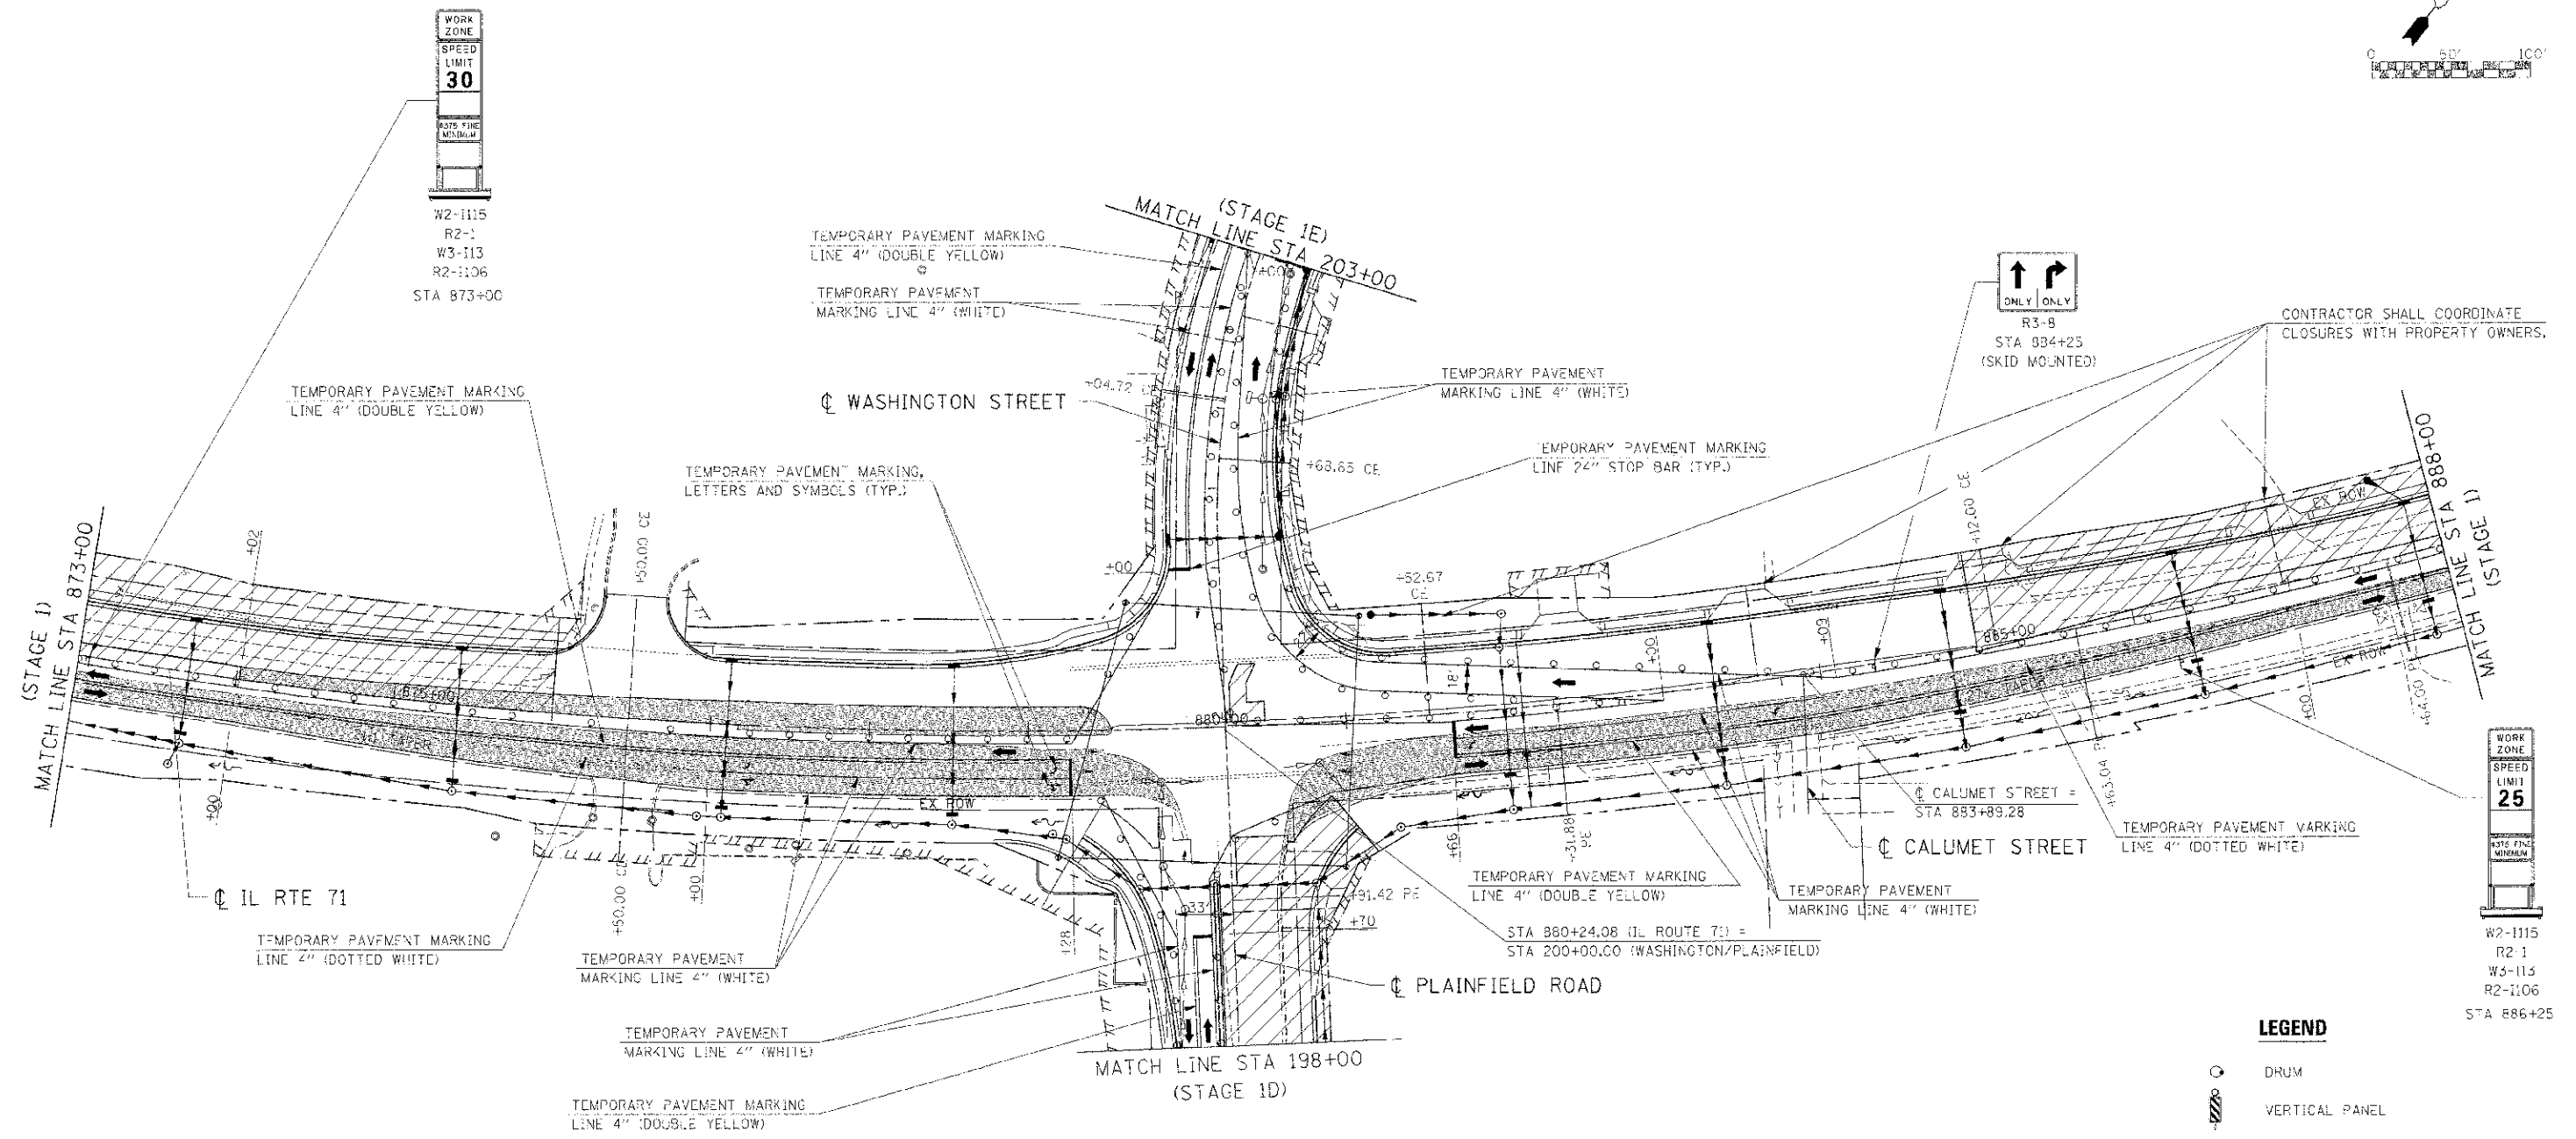


F.A.P. RTE.	SECTION	COUNTY	TOTAL SHEETS	SHEET NO.
31J	I-17 R	KENDALL	514	175
STA. 873+00		TO STA. 888+00		
FED. ROAD DIST. NO. ILLINOIS FED. AID PROJECT				

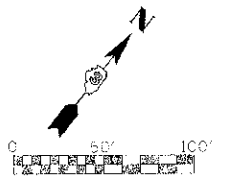

LEGEND

- DRUM
- VERTICAL PANEL
- TYPE III BARRICADE
- TRAFFIC FLOW
- STAGE CONSTRUCTION
- TEMPORARY WIDENING / PAVEMENT

REVISIONS	
NAME	DATE

ILLINOIS DEPARTMENT OF TRANSPORTATION

MAINTENANCE OF TRAFFIC
STAGE 1E (IL RTE 71)
STA 873+00 TO STA 888+00

SCALE: 1"=50'
 DATE: 7/3/2012

DRAWN BY:
 CHECKED BY: RG

NOTE:
 CONTRACTOR SHALL MAINTAIN ACCESS TO ENTRANCES AND SIDE ROADS AT ALL TIMES EXCEPT AS NOTED TO BE CLOSED.

IE PROJ: 66420
 PLOT DATE: 7/3/2012
 FILE NAME: 66420\66420\175.MKT_1E_08.SHT