
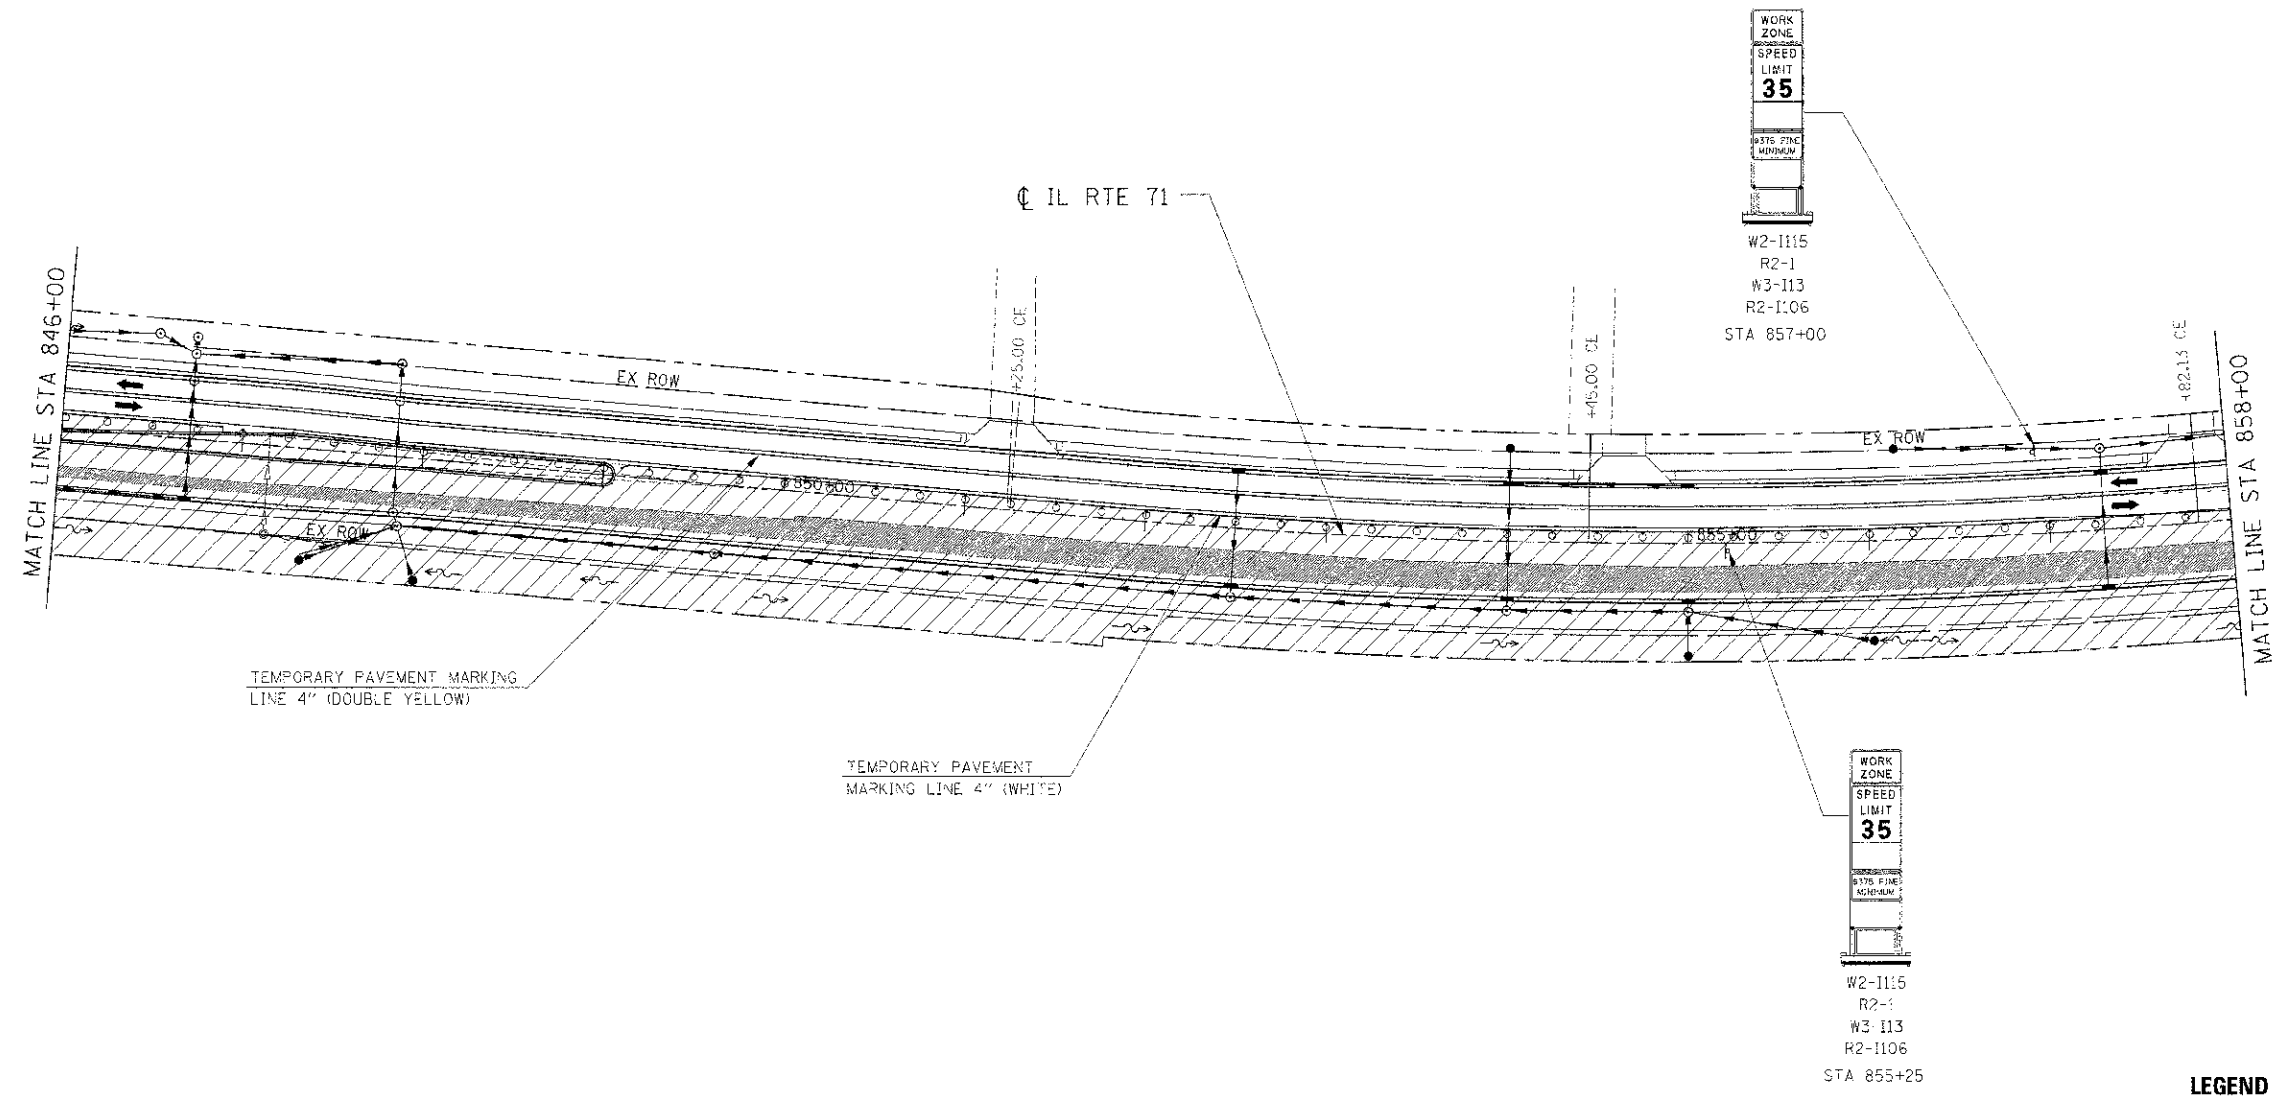


F.A.P. NO.	SECTION	COUNTY	TOTAL SHEET NO.
311	(1-1) R	KENDALL	514 180
STA. 846+00	TO STA. 858+00		
FED. ROAD DIST. NO.	ILLINOIS	FED. AID PROJECT	

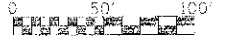

LEGEND

- DRUM
- VERTICAL PANEL
- TYPE III BARRICADE
- TRAFFIC FLOW
- STAGE CONSTRUCTION
- TEMPORARY WIDENING / PAVEMENT

NOTE:

CONTRACTOR SHALL MAINTAIN ACCESS TO ENTRANCES AND SIDE ROADS AT ALL TIMES EXCEPT AS NOTED TO BE CLOSED.

REVISIONS	
NAME	DATE

ILLINOIS DEPARTMENT OF TRANSPORTATION
MAINTENANCE OF TRAFFIC
STAGE 2 (IL RTE 71)
STA 846+00 TO STA 858+00

SCALE: 1"=50'
 DATE: 7/3/2012

DRAWN BY: AAD
 CHECKED BY: RG

IE PROJ: 585925
 PLP DATE: 7/3/2012
 PLP NAME: G:\CONTRACTS\CAD\11-71\071_2_06.SHT