
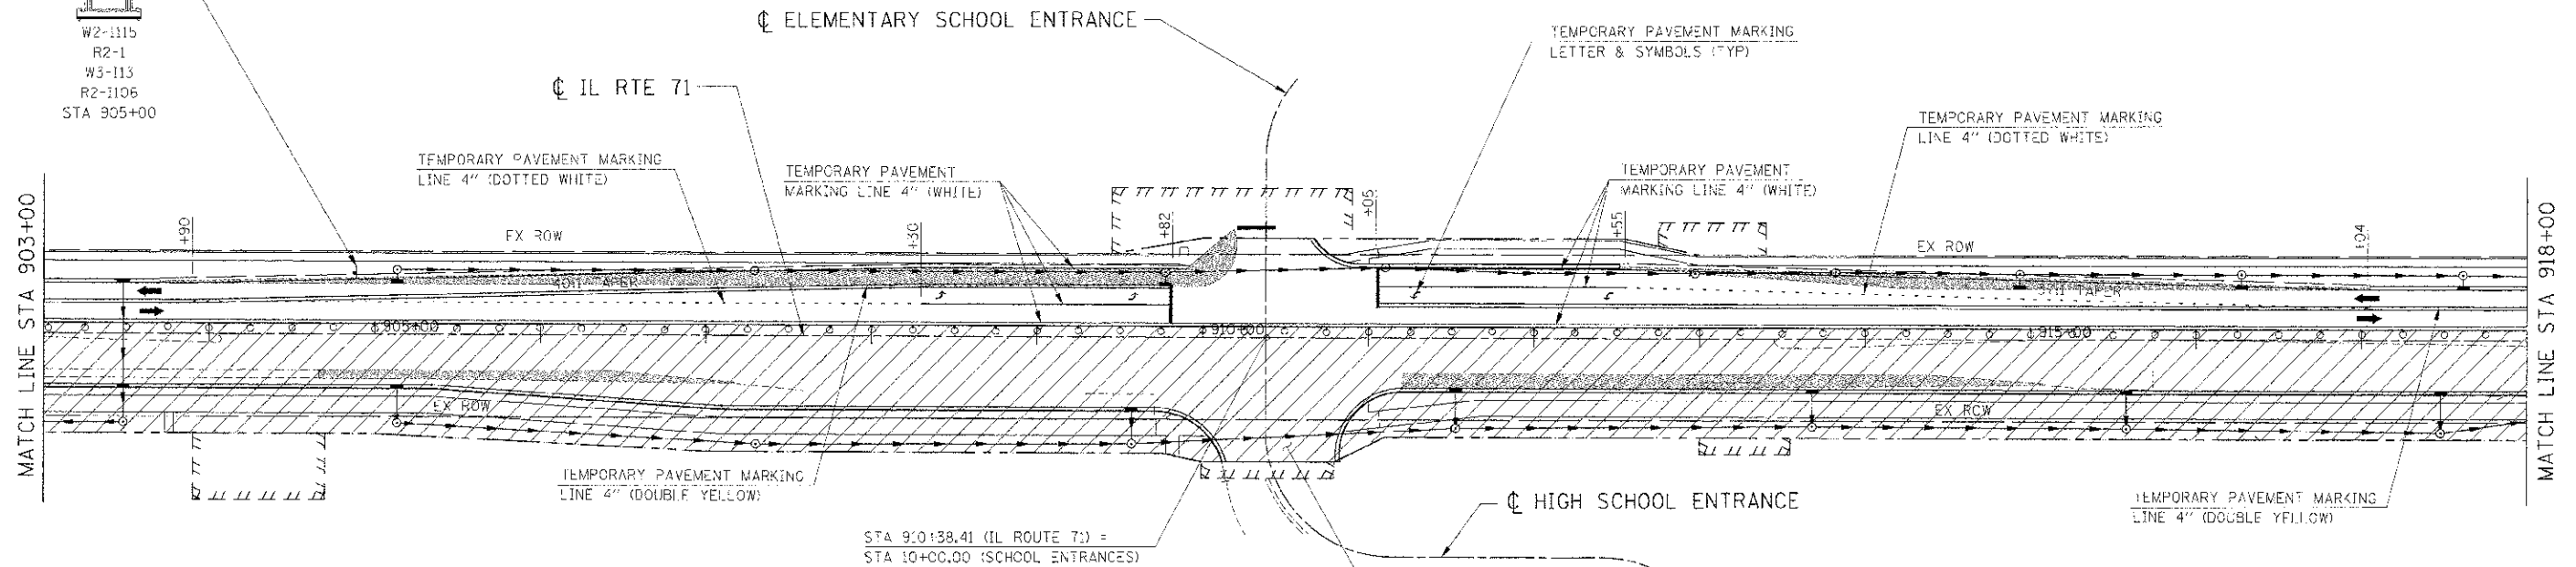
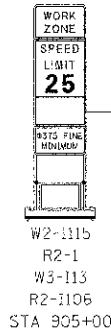


F.A.P. R.E.	SECTION	COUNTY	TOTAL SHEETS	SHEET NO.
311	(1-1) R	KENDALL	5:4	184
STA. 903+00		TO STA. 918+00		
FED. ROAD DIST. NO. ILLINOIS FED. AID PROJECT				

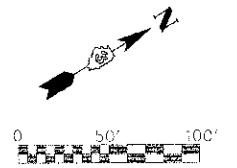

THE ENTRANCE TO OSWEGO HIGH SCHOOL SHALL BE CLOSED TO ALLOW CONSTRUCTION OF THE NEW ENTRANCE. CLOSURE DURATION SHALL BE APPROXIMATELY (2) WEEKS AND THE TIME FRAME SHALL BE COORDINATED WITH THE SCHOOL. TRAFFIC WILL BE ROUTED TO THE NEW ENTRANCE AT THE FRANKLIN STREET INTERSECTION. (SEE "DETOUR ROUTING DETAIL - OSWEGO HIGH SCHOOL")

LEGEND

- DRUM
- VERTICAL PANEL
- TYPE III BARRICADE
- TRAFFIC FLOW
- STAGE CONSTRUCTION
- TEMPORARY WIDENING / PAVEMENT

NOTE:

CONTRACTOR SHALL MAINTAIN ACCESS TO ENTRANCES AND SIDE ROADS AT ALL TIMES EXCEPT AS NOTED TO BE CLOSED.

REVISIONS	
NAME	DATE

ILLINOIS DEPARTMENT OF TRANSPORTATION

**MAINTENANCE OF TRAFFIC
STAGE 2 (IL RTE 71)
STA 903+00 TO STA 918+00**

SCALE: 1"=50'
DATE: 7/3/2012

DRAWN BY: AAD
CHECKED BY: RG