
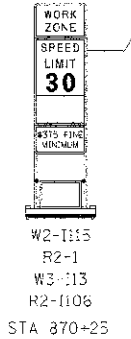
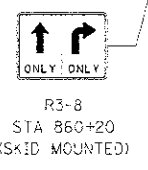
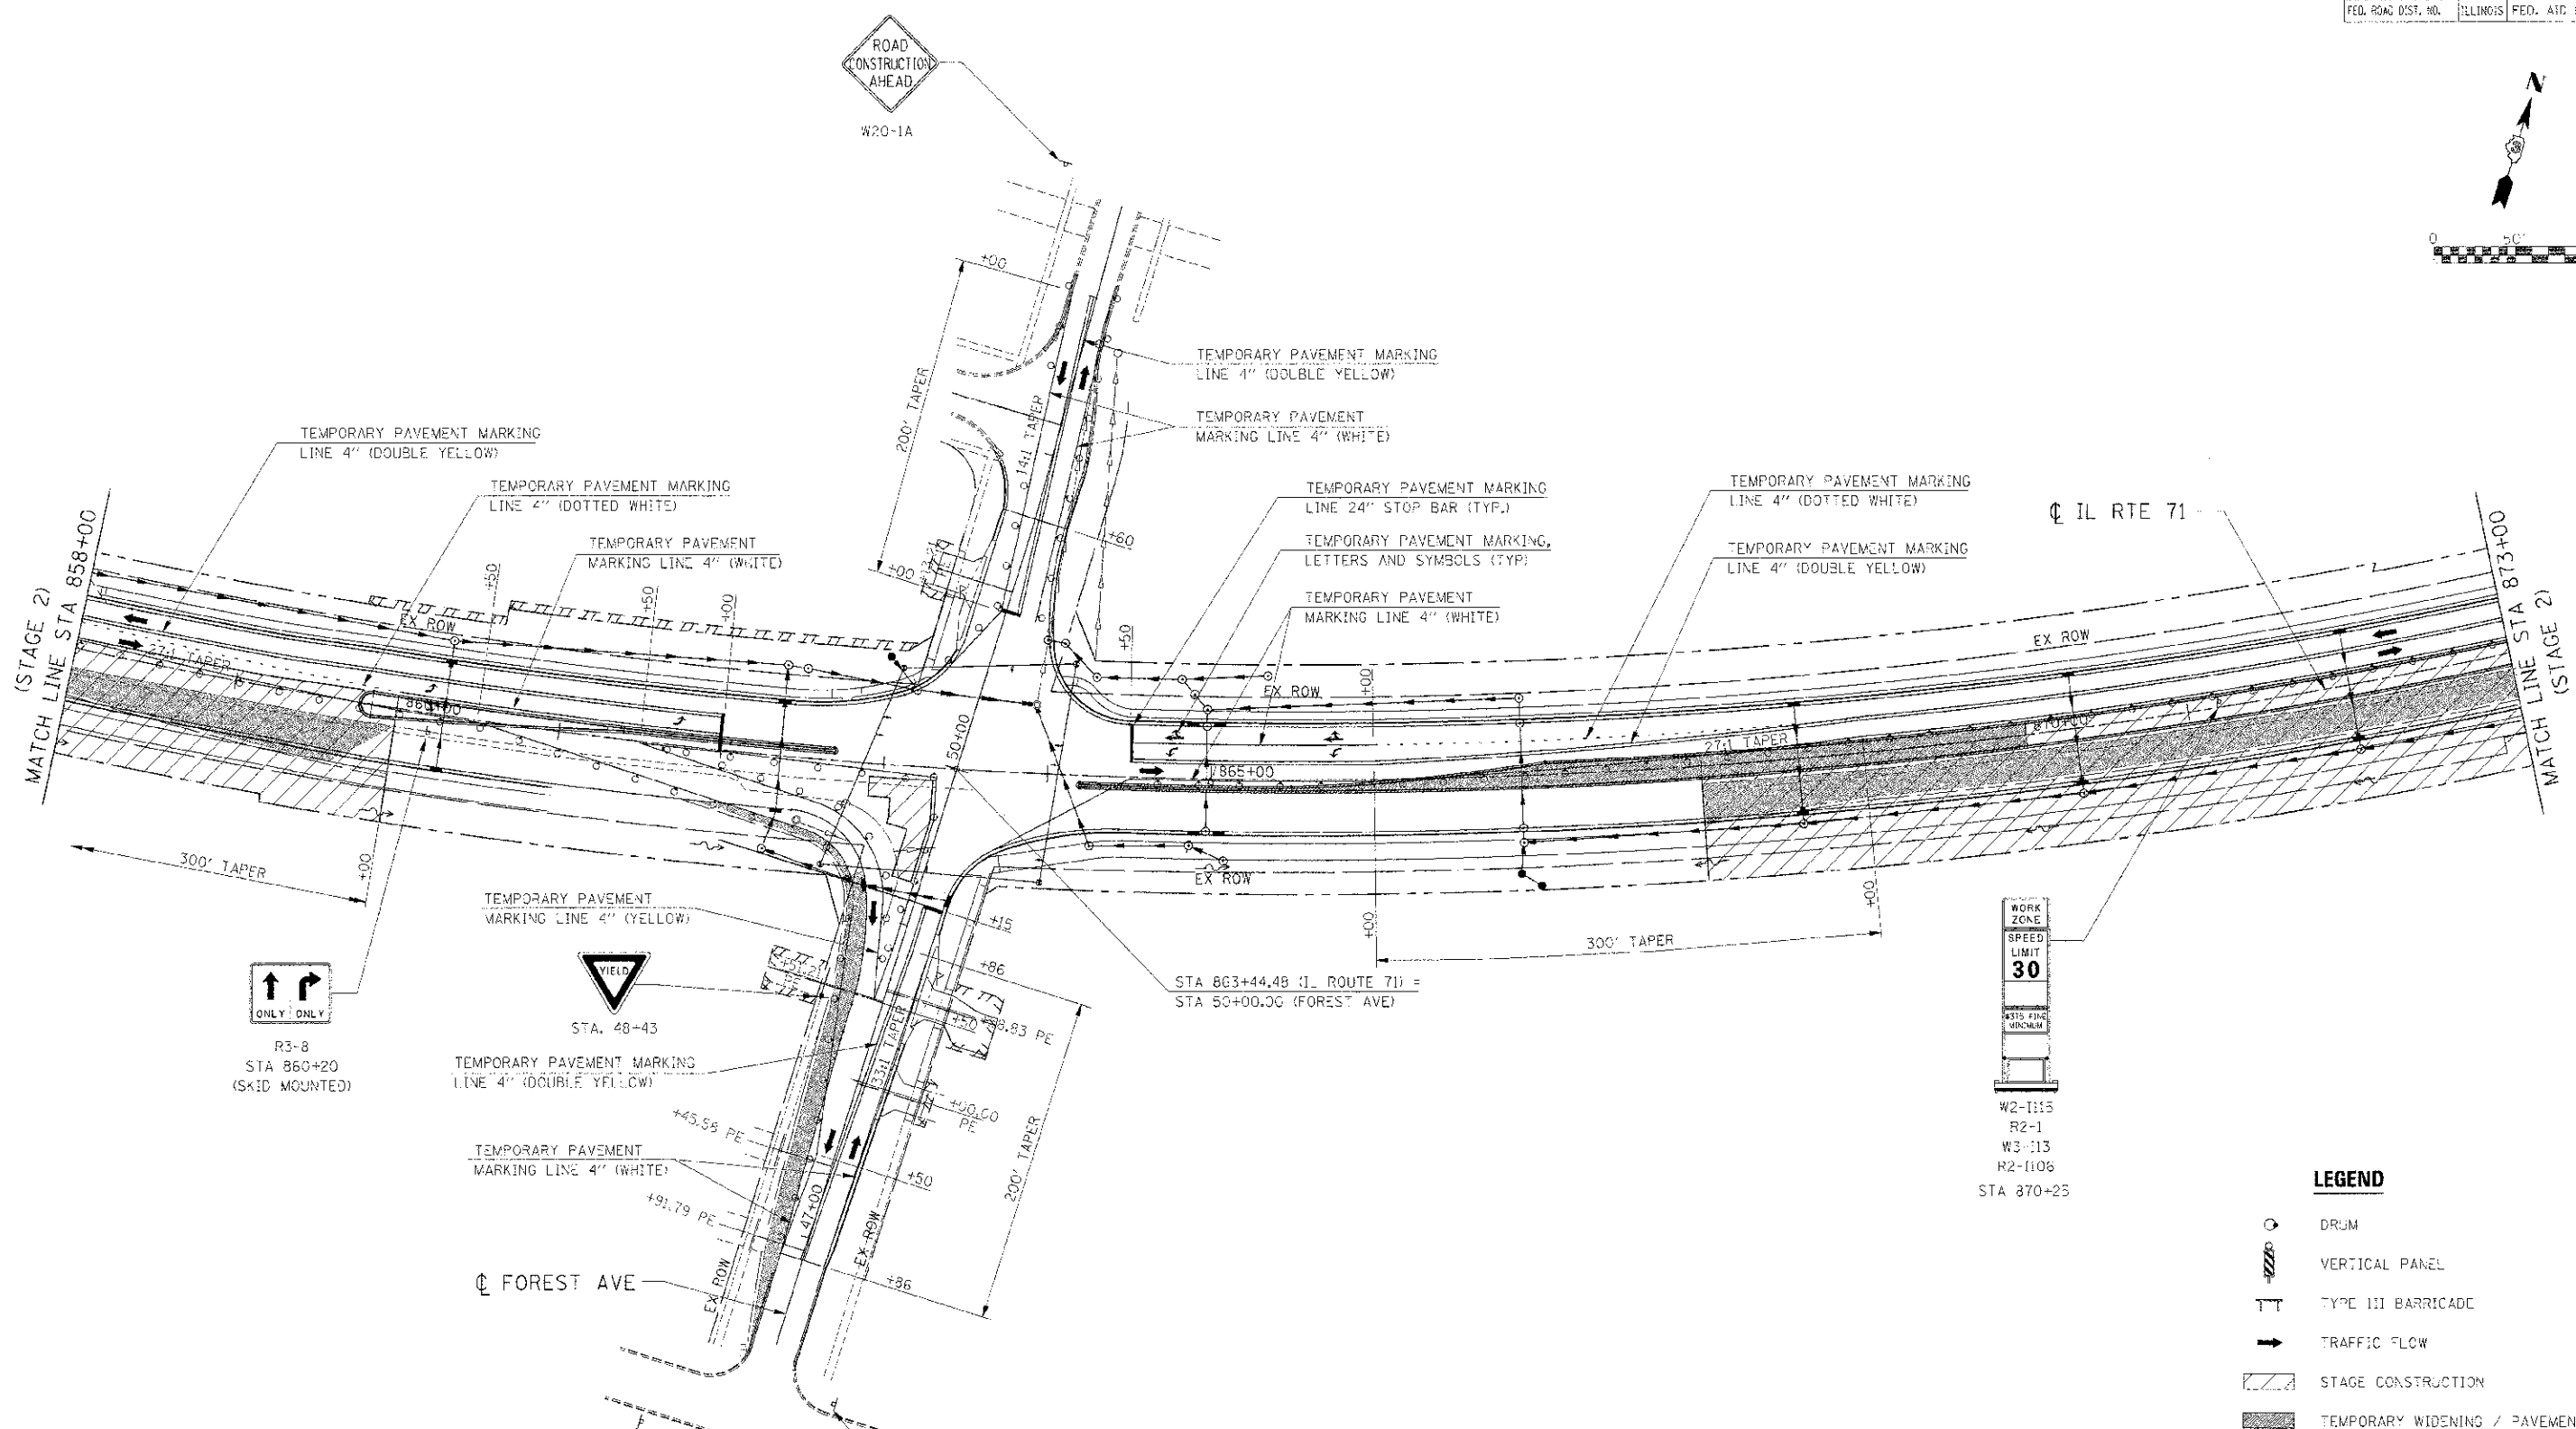


F.A.P. STE.	SECTION	COUNTY	TOTAL SHEET SHEETS: NO.
3:1	11-11 F	KENDALL	514 / 190
STA. 858+00	TO STA. 873+00		
FED. ROAD DIST. NO.	ILLINOIS	FED. AID PROJECT	

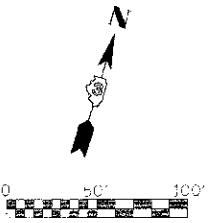

- LEGEND**
- DRUM
  - VERTICAL PANEL
  - TYPE III BARRICADE
  - TRAFFIC FLOW
  - STAGE CONSTRUCTION
  - TEMPORARY WIDENING / PAVEMENT

REVISIONS	
NAME	DATE

ILLINOIS DEPARTMENT OF TRANSPORTATION  
**MAINTENANCE OF TRAFFIC**  
**STAGE 2C (IL RTE 71)**  
**STA 858+00 TO STA 873+00**

SCALE: 1"=50'  
 DATE: 7/3/2012

DRAWN BY: AAD  
 CHECKED BY: RG

**NOTE:**  
 CONTRACTOR SHALL MAINTAIN ACCESS TO ENTRANCES AND SIDE ROADS AT ALL TIMES EXCEPT AS NOTED TO BE CLOSED.

IE PROJ: 666025  
 LOT DATE: 7/3/2012  
 FILE NAME: G:\SERIES\CAD\11\HOTL\_20\_07.DWT